


VERIFY print 24 hrs after 8:29:59 AM 05/06/2004

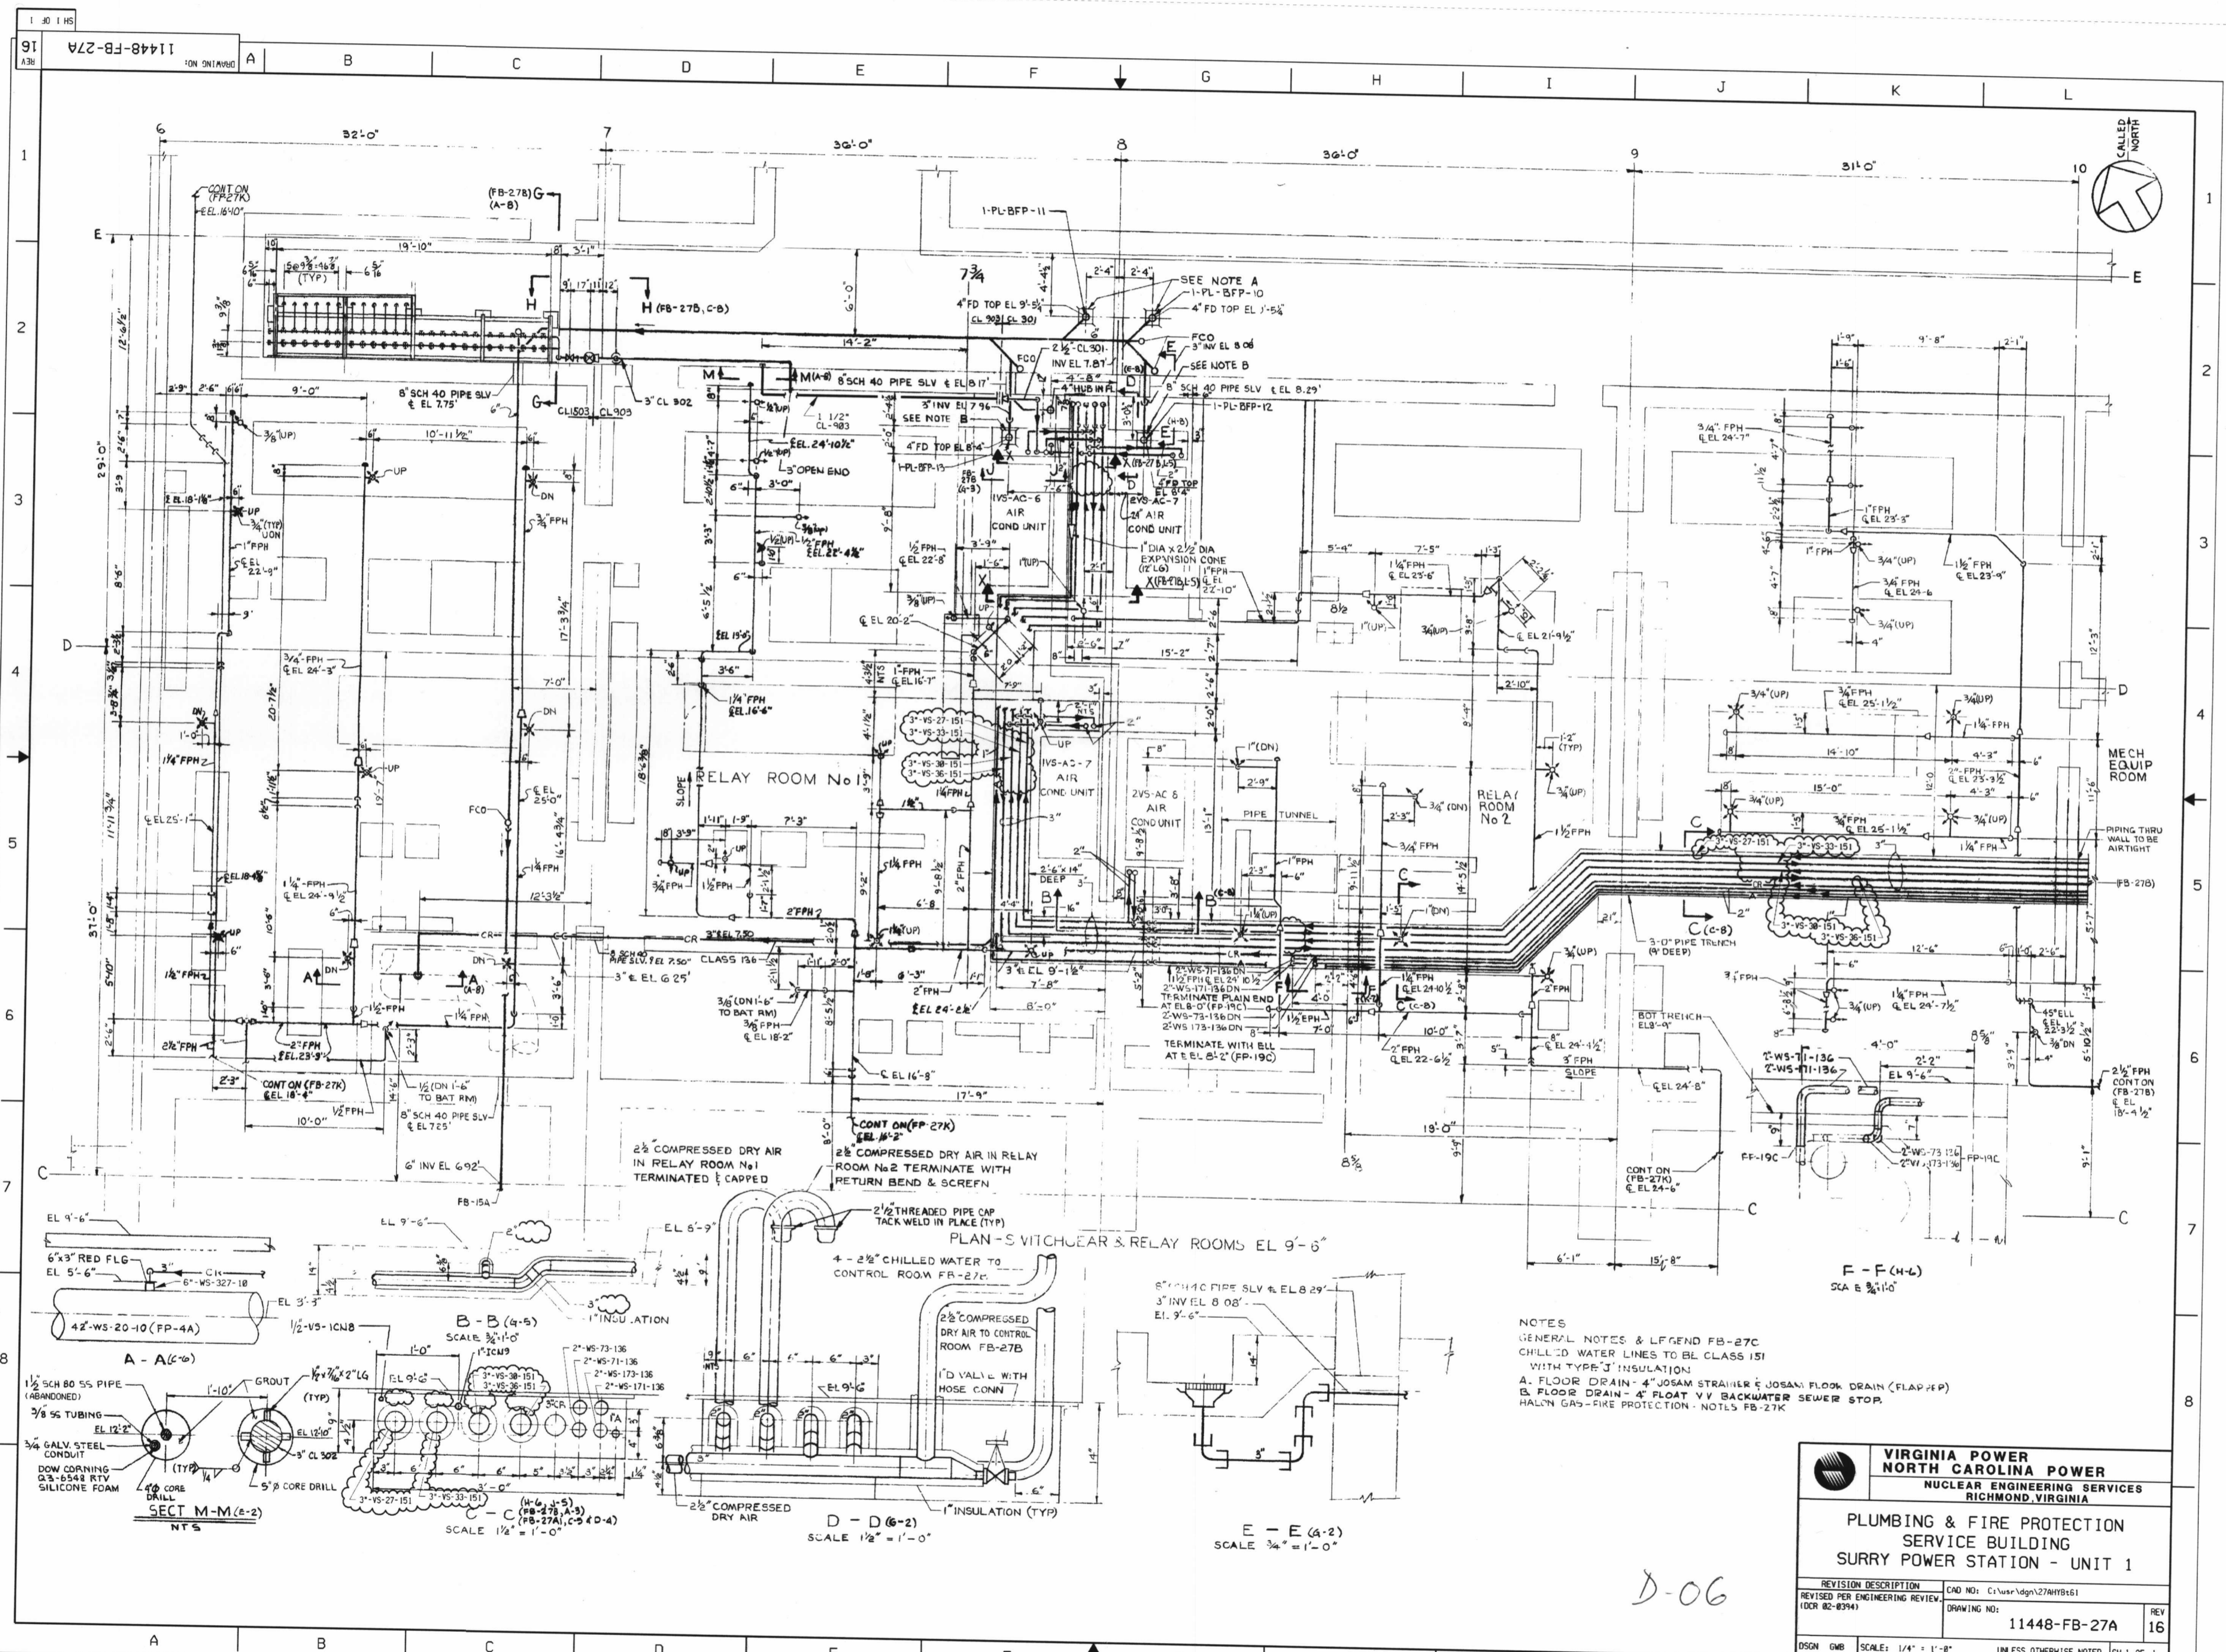

**VIRGINIA POWER
NORTH CAROLINA POWER**
NUCLEAR ENGINEERING SERVICES
RICHMOND, VIRGINIA

**PLUMBING & FIRE PROTECTION
SERVICE BUILDING
SURRY POWER STATION - UNIT 1**

REVISION DESCRIPTION	CAD NO. C:\usr\vdgn\274HYB61
REVISED PER ENGINEERING REVIEW (DCR 02-8394)	DRAWING NO. 11448-FB-27A
DCSN GMB	SCALE: 1/4" = 1'-0" UNLESS OTHERWISE NOTED
	SH 1 OF 1

D-06