


C-90081-R7

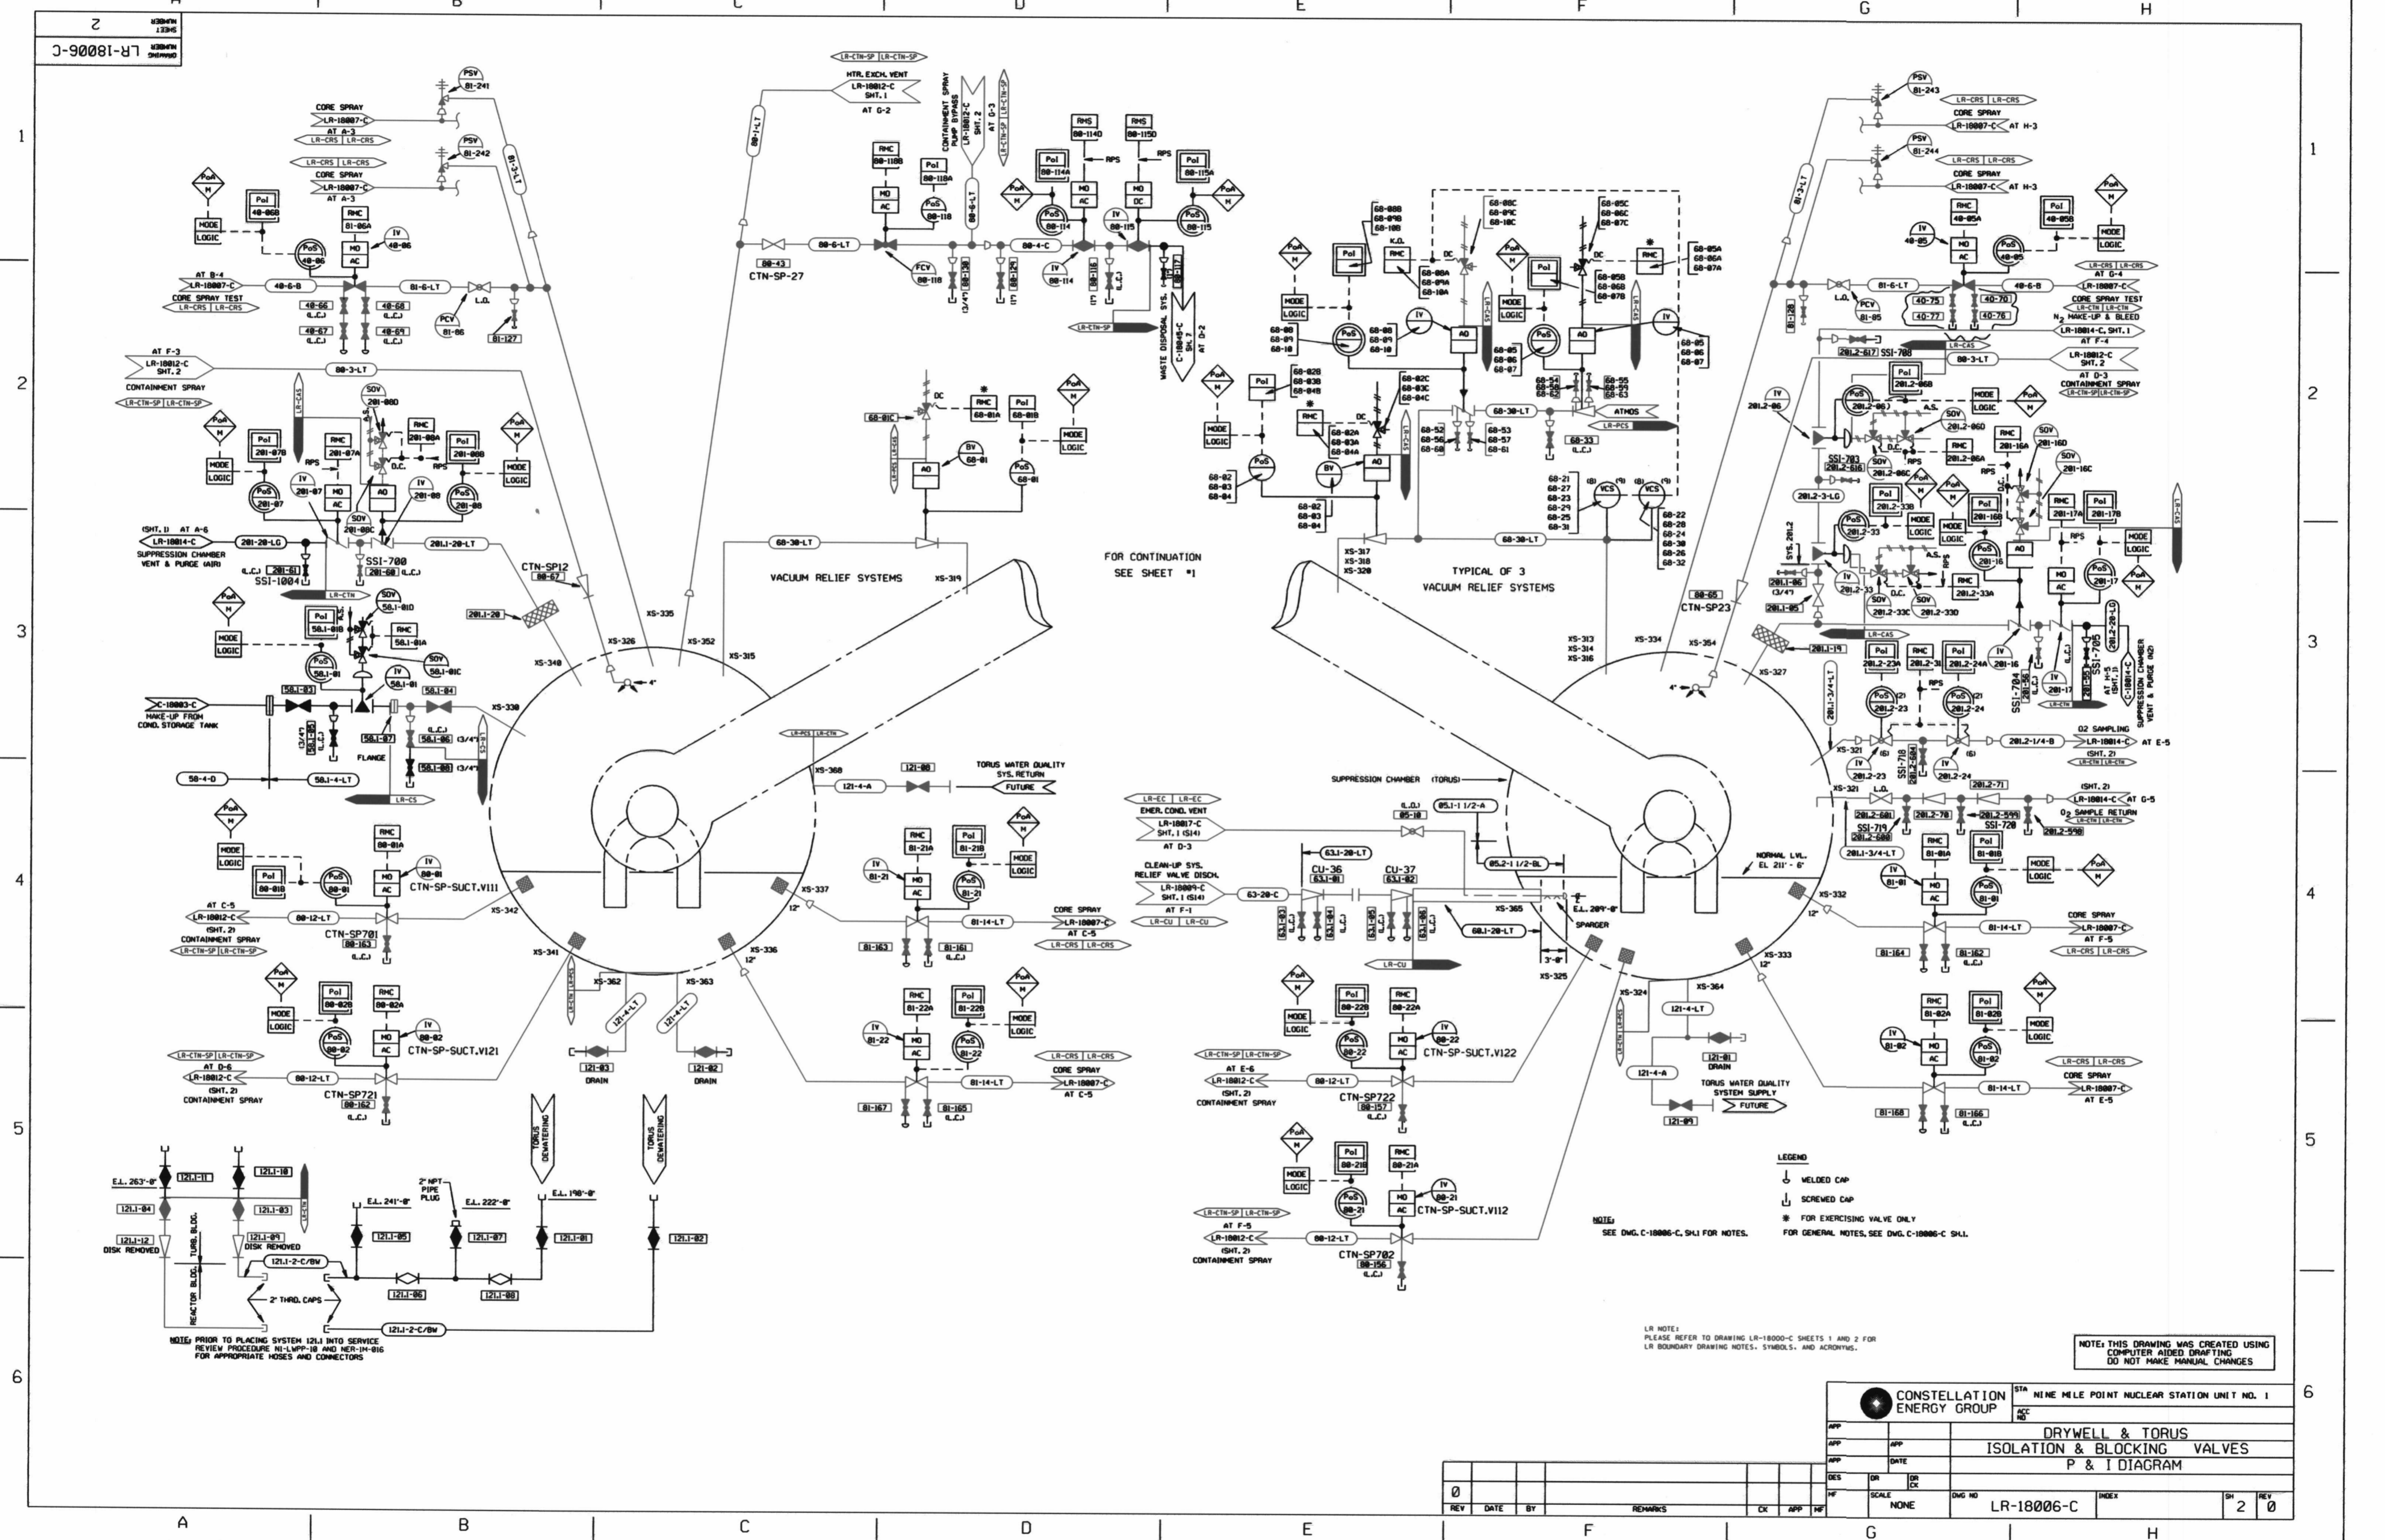

FOR CONTINUATION SEE SHEET #1

REV	DATE	BY	REMARKS	CK	APP	WF	SCALE	DWG NO	INDEX	SH	REV
0							NONE	LR-18006-C		2	0

D011