


A B C D E F G H

9
LR-18011-C

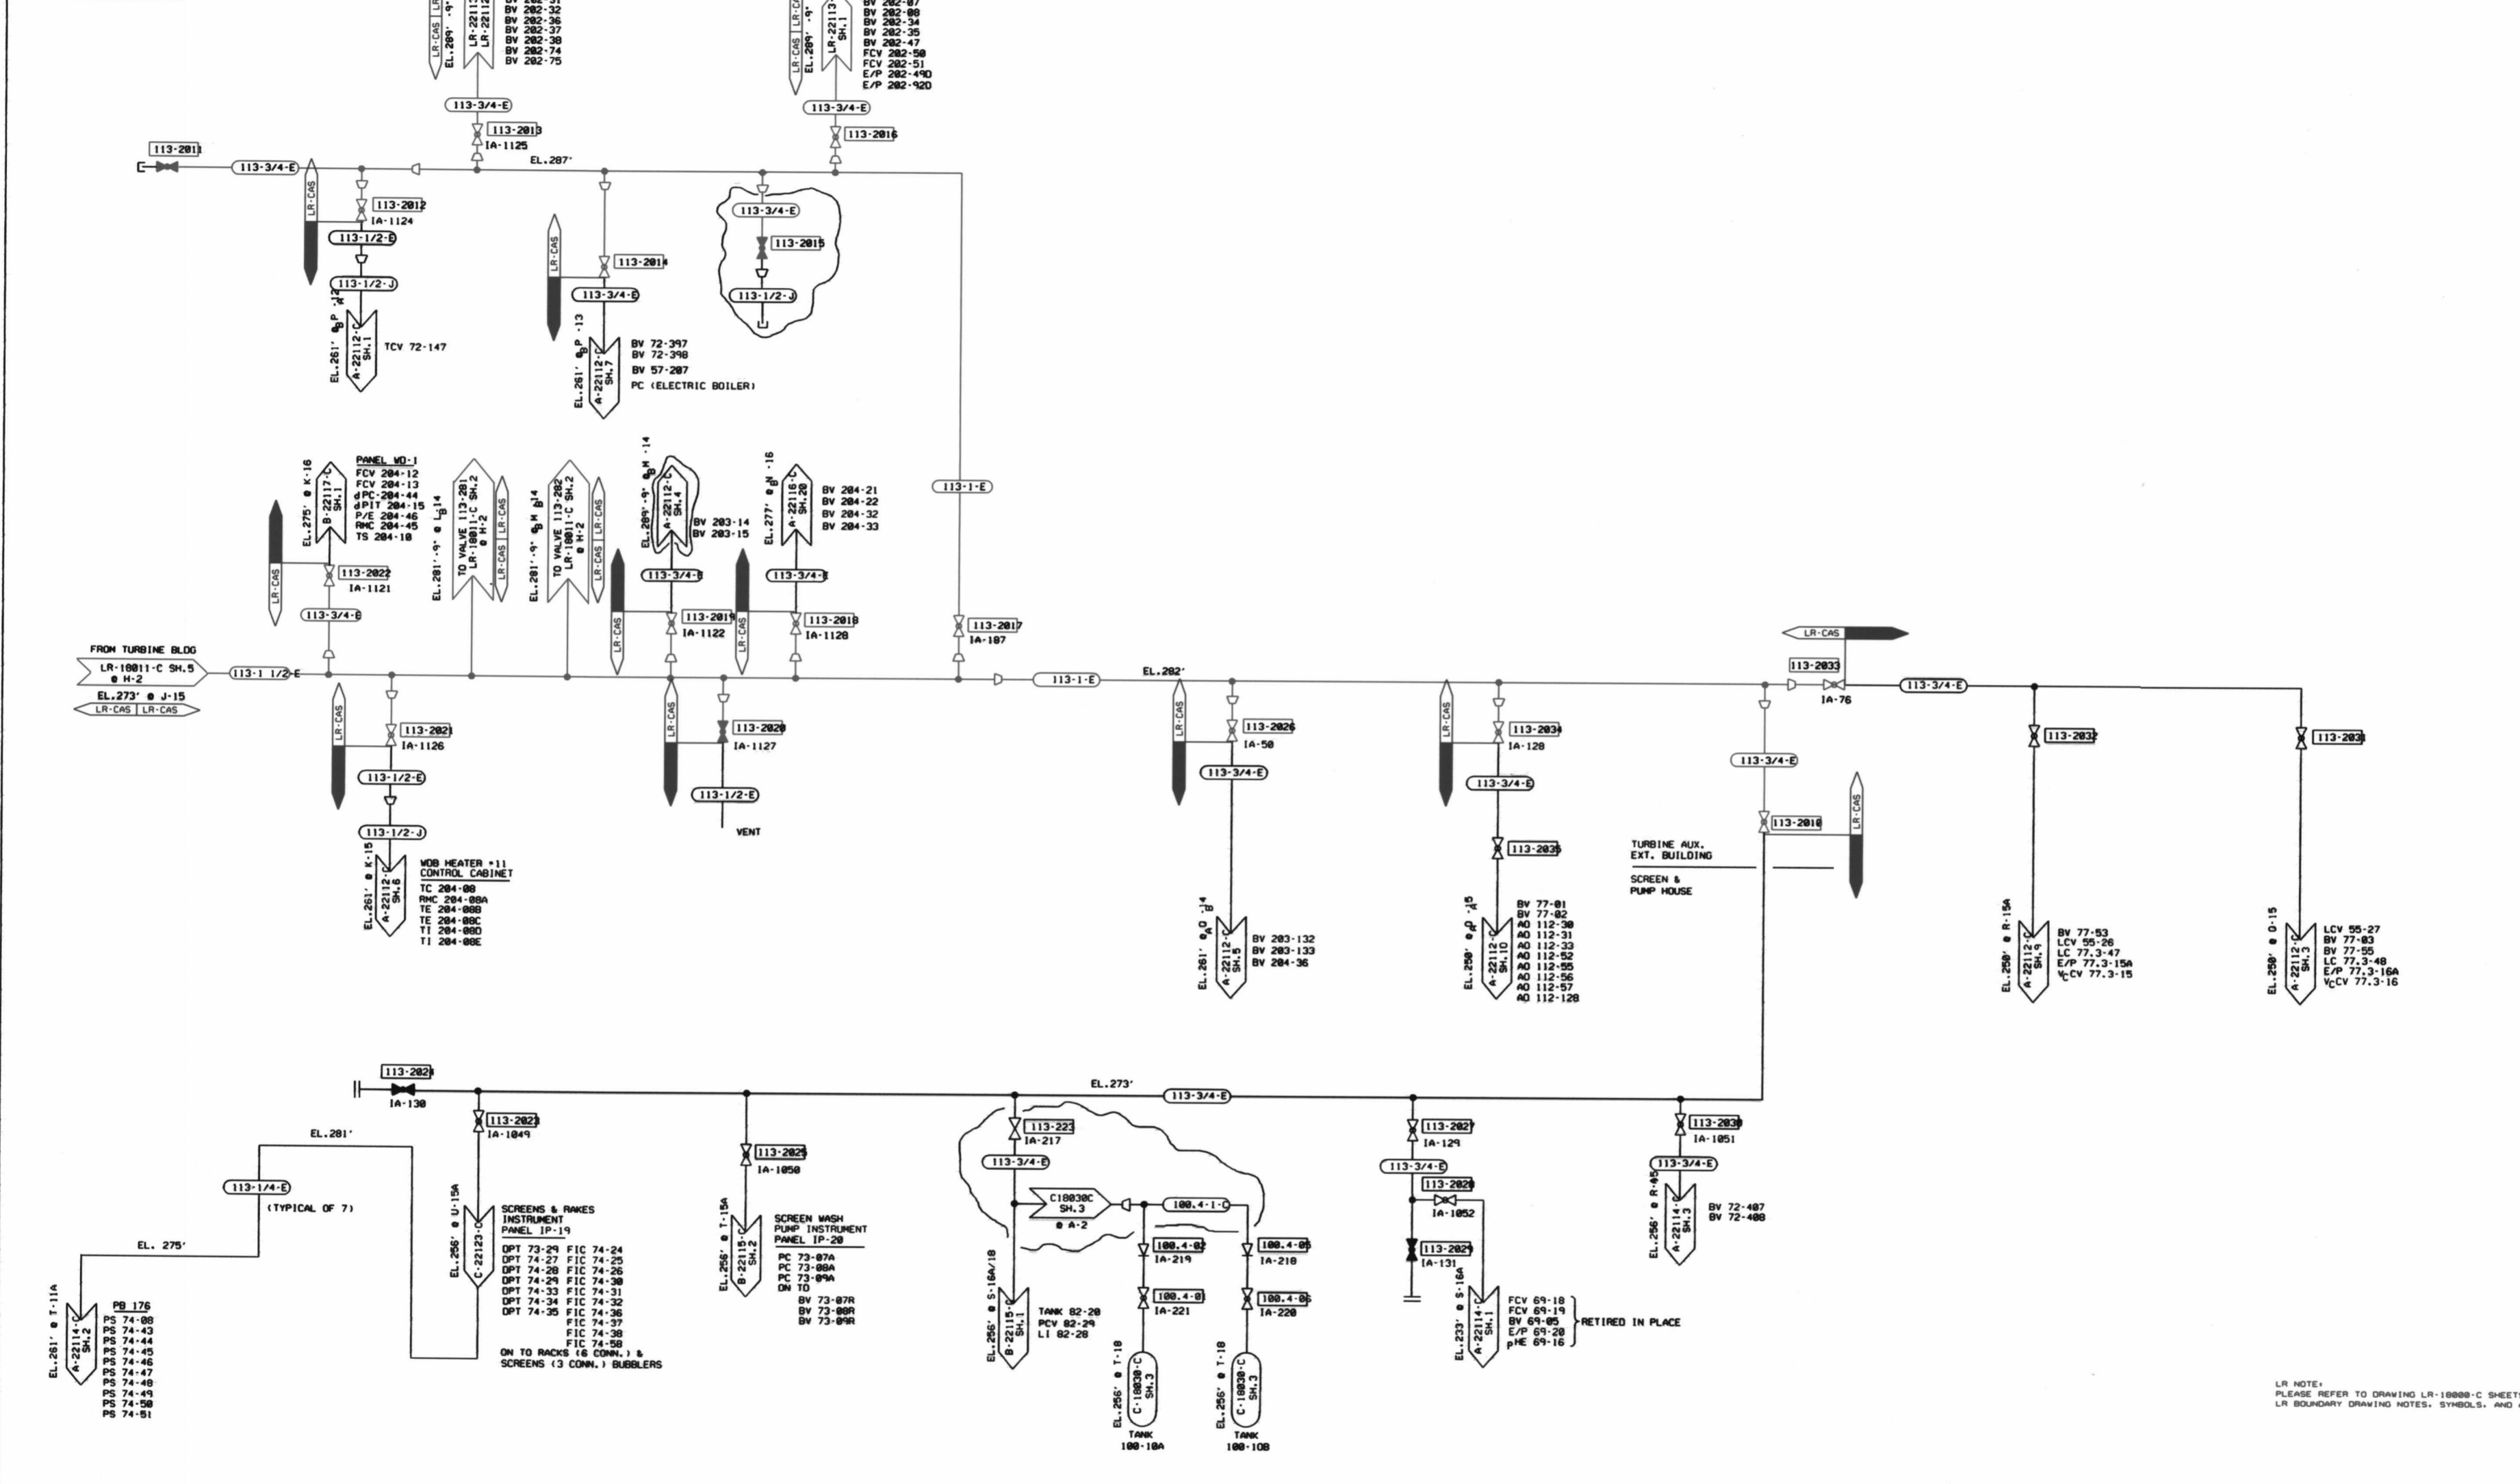

LR NOTE:
PLEASE REFER TO DRAWING LR-18000-C SHEETS 1 AND 2 FOR
LR BOUNDARY DRAWING NOTES, SYMBOLS, AND ACRONYMS.

NOTE: THIS DRAWING WAS CREATED USING
COMPUTER AIDED DRAFTING
DO NOT MAKE MANUAL CHANGES

CONSTELLATION ENERGY GROUP		STA NINE MILE POINT NUCLEAR STATION UNIT NO. 1	
APP	APP	TURBINE AUXILIARY EXTENSION BUILDING AND SCREEN AND PUMP HOUSE	
APP	DATE 2-22-95	INSTRUMENT AIR SYSTEM	
DES JAP	OR	P & I DIAGRAM	
SCALE NONE	DWG NO LR-18011-C	THEX 3-N2.1-S18.8	SH 6
			REV 0

DOZS