



MONITORING WELL COMPLETION DETAIL

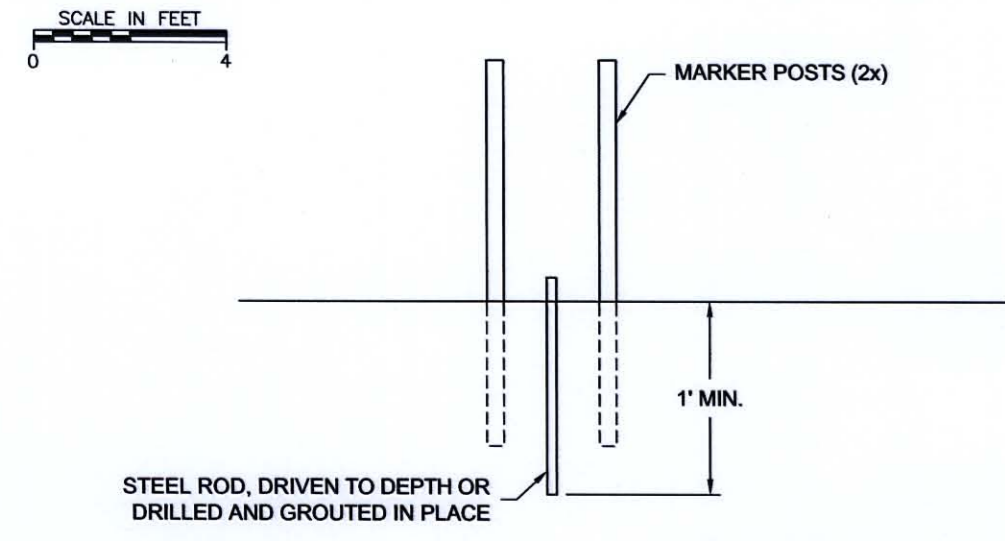

SETTLEMENT MONITORING POINT DETAIL

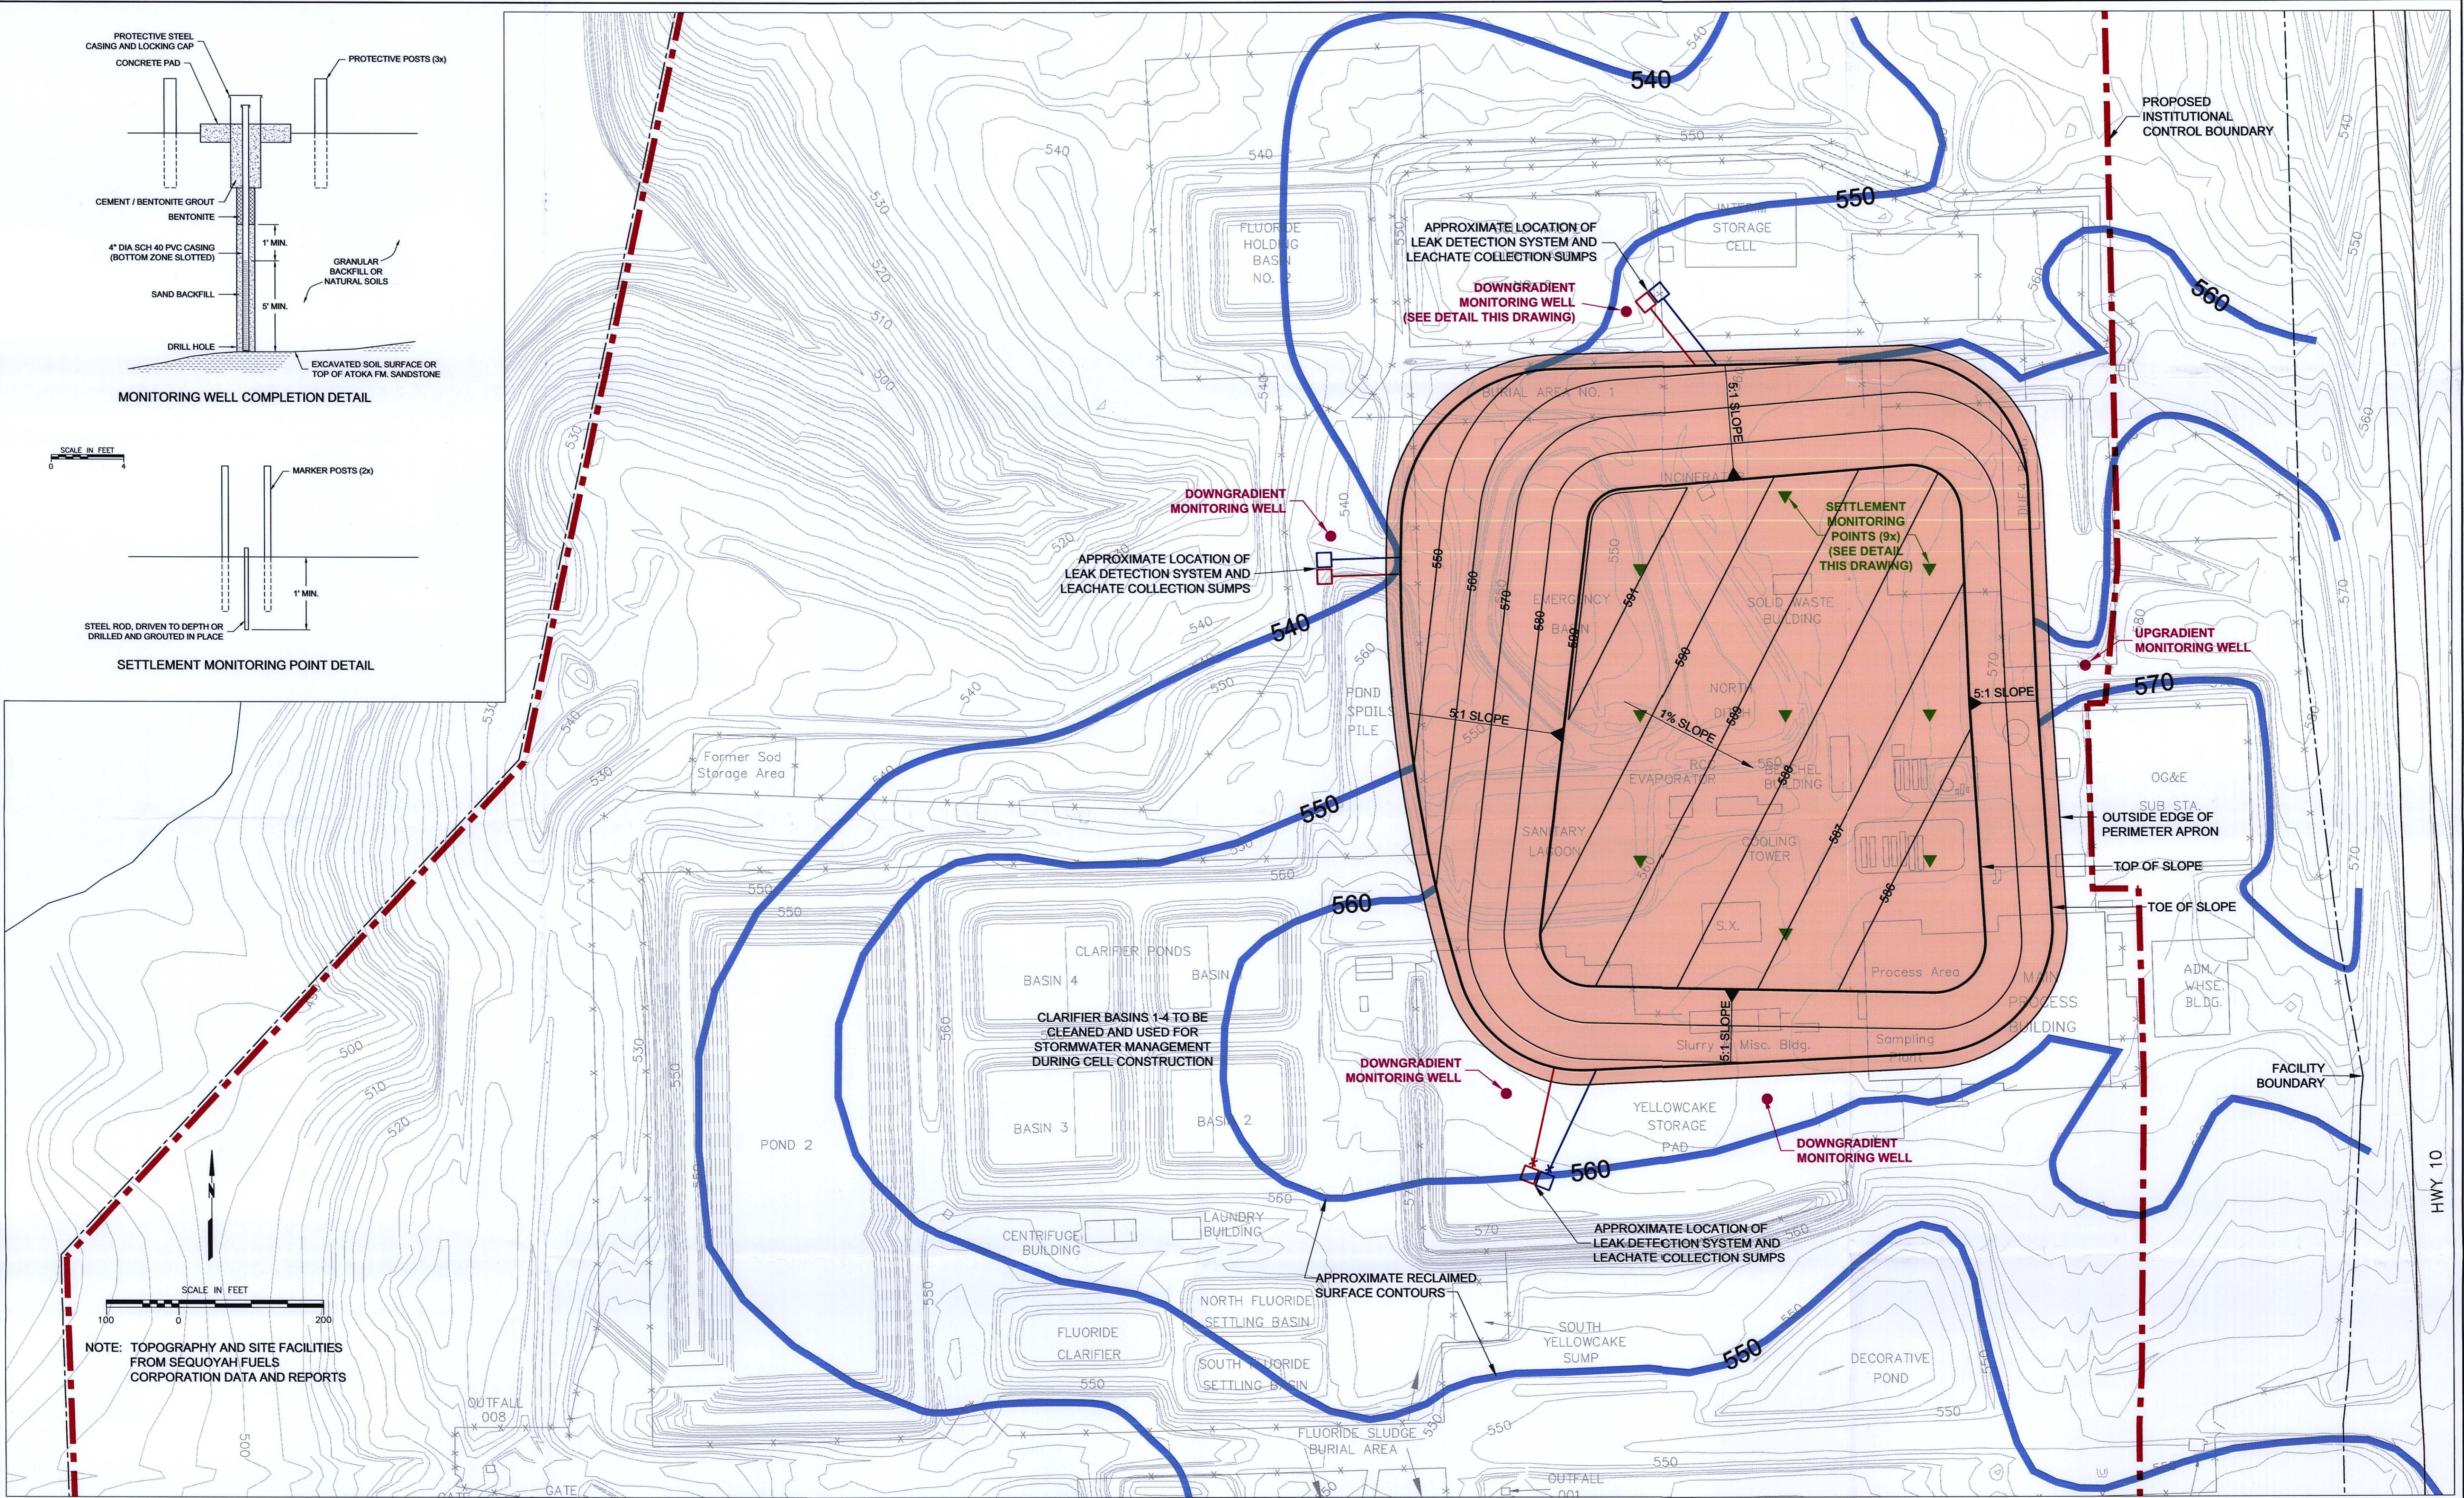

NOTE: TOPOGRAPHY AND SITE FACILITIES FROM SEQUOYAH FUELS CORPORATION DATA AND REPORTS

No.	DESCRIPTION	BY	CHKD.	APPROVED	DATE
1	ISSUED FOR PERMITTING	CLS			12/02
2	UPDATED LINER SYSTEM	CLS			8/03
3	DISPOSAL CELL CONSTRUCTION PLAN	CLS			2/04
4	MODIFIED FROM SETTLEMENT AGREEMENT	CLS			3/05

DWG No.	DRAWING TITLE

ENGINEERING RECORD	BY	DATE
PRELIMINARY DESIGN	CLS	10/02
CELL OPERATIONS	DAS	2/04
ODEQ MODIFICATIONS	CLS	9/04

PREPARED BY

consulting scientists and engineers
Fort Collins, CO
970 223-9600

PREPARED FOR

SEQUOYAH FUELS
A GENERAL ATOMICS COMPANY

TITLE

RECLAIMED DISPOSAL CELL LAYOUT

PROJECT: 100734 DATE: MARCH 2005 DRAWING REVISION: 13
SCALE: AS SHOWN ACAD FILE: SITE-13-REV-D

D-02