


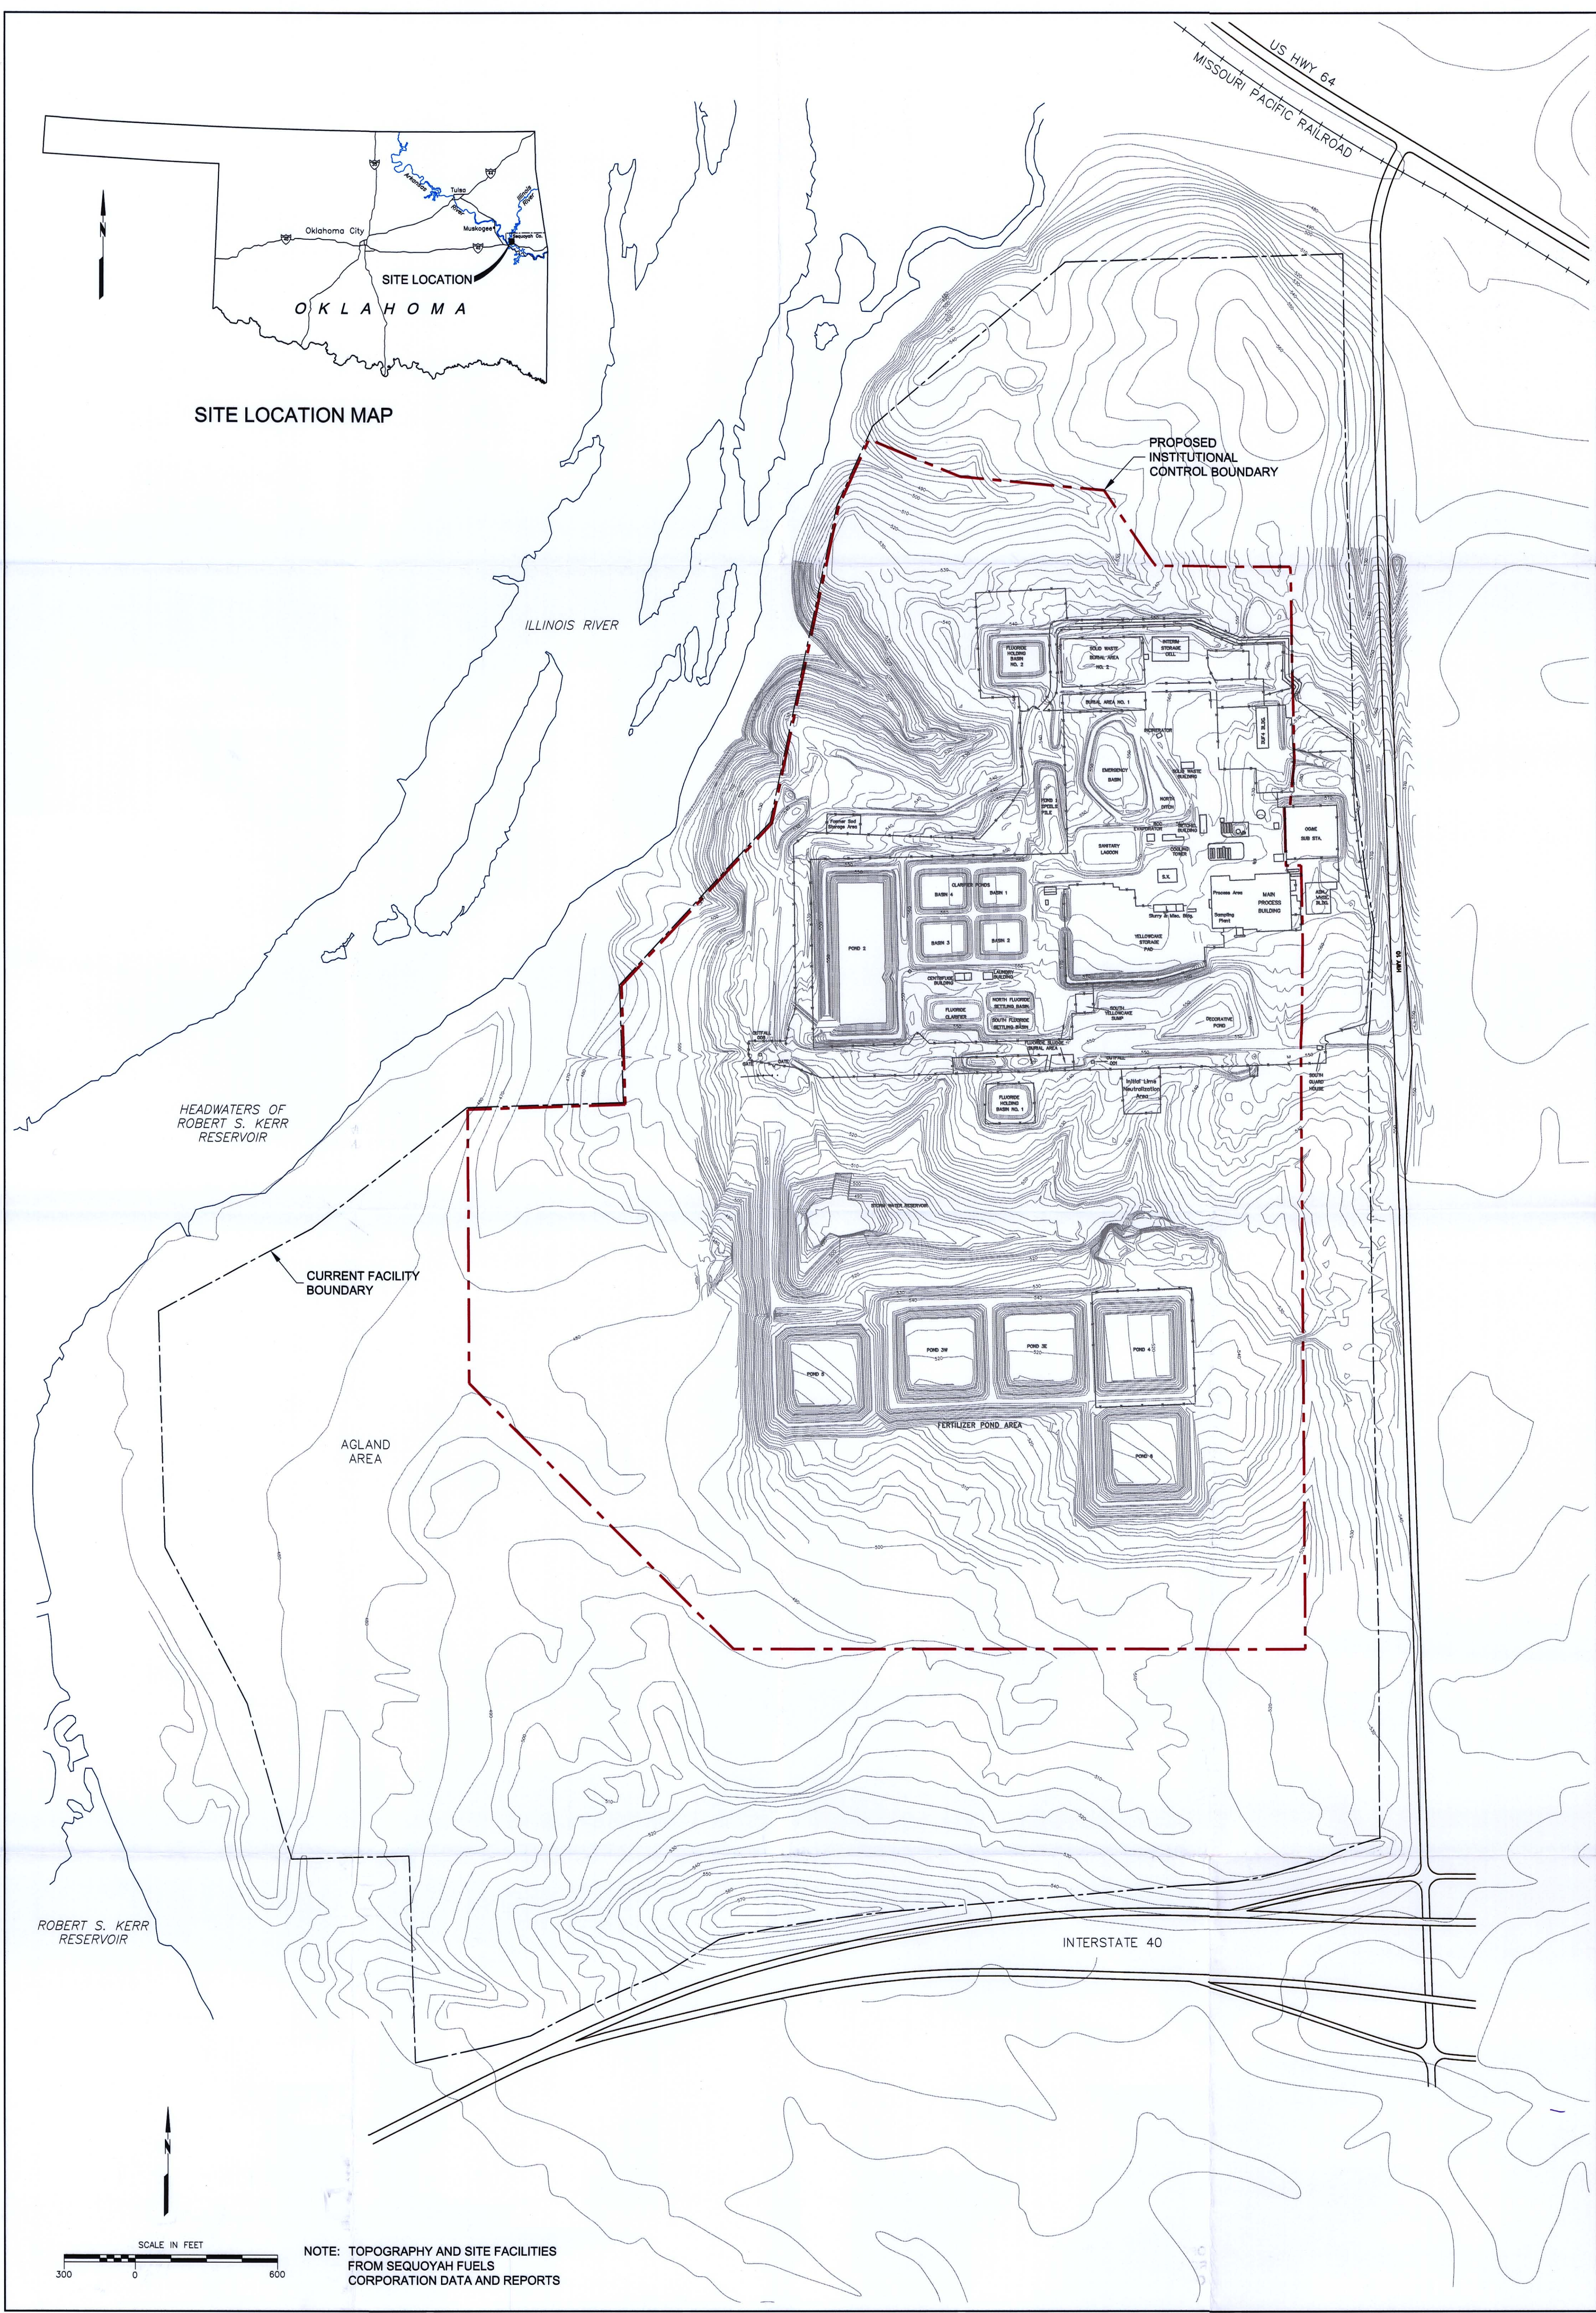

SITE LOCATION MAP



NOTE: TOPOGRAPHY AND SITE FACILITIES FROM SEQUOYAH FUELS CORPORATION DATA AND REPORTS

| NO. | DESCRIPTION | BY | CHKD. | APPROVED | DATE |
|-----|---------------------------------|-----|-------|----------|-------|
| A | ISSUED FOR PERMITTING | CLS | | | 12/02 |
| B | UPDATED LINER SYSTEM | CLS | | | 8/03 |
| C | DISPOSAL CELL CONSTRUCTION PLAN | CLS | | | 2/04 |
| D | MODIFIED FROM SETTLEMENT AGR. | CLS | | | 2/05 |

| ENGINEERING RECORD | BY | DATE |
|--------------------|-----|-------|
| PRELIMINARY DESIGN | CLS | 10/02 |
| CELL OPERATIONS | DAS | 2/04 |

PREPARED BY

consulting scientists and engineers
Fort Collins, CO
970 223-9600

PREPARED FOR

SEQUOYAH FUELS
A GENERAL ATOMICS COMPANY

TITLE

SITE LOCATION AND CURRENT SITE LAYOUT

PROJECT: 100734 DATE: FEBRUARY 2005 DRAWING REVISION
SCALE: AS SHOWN ASAD FILE: SITE-01-REV-D 1

D-14