
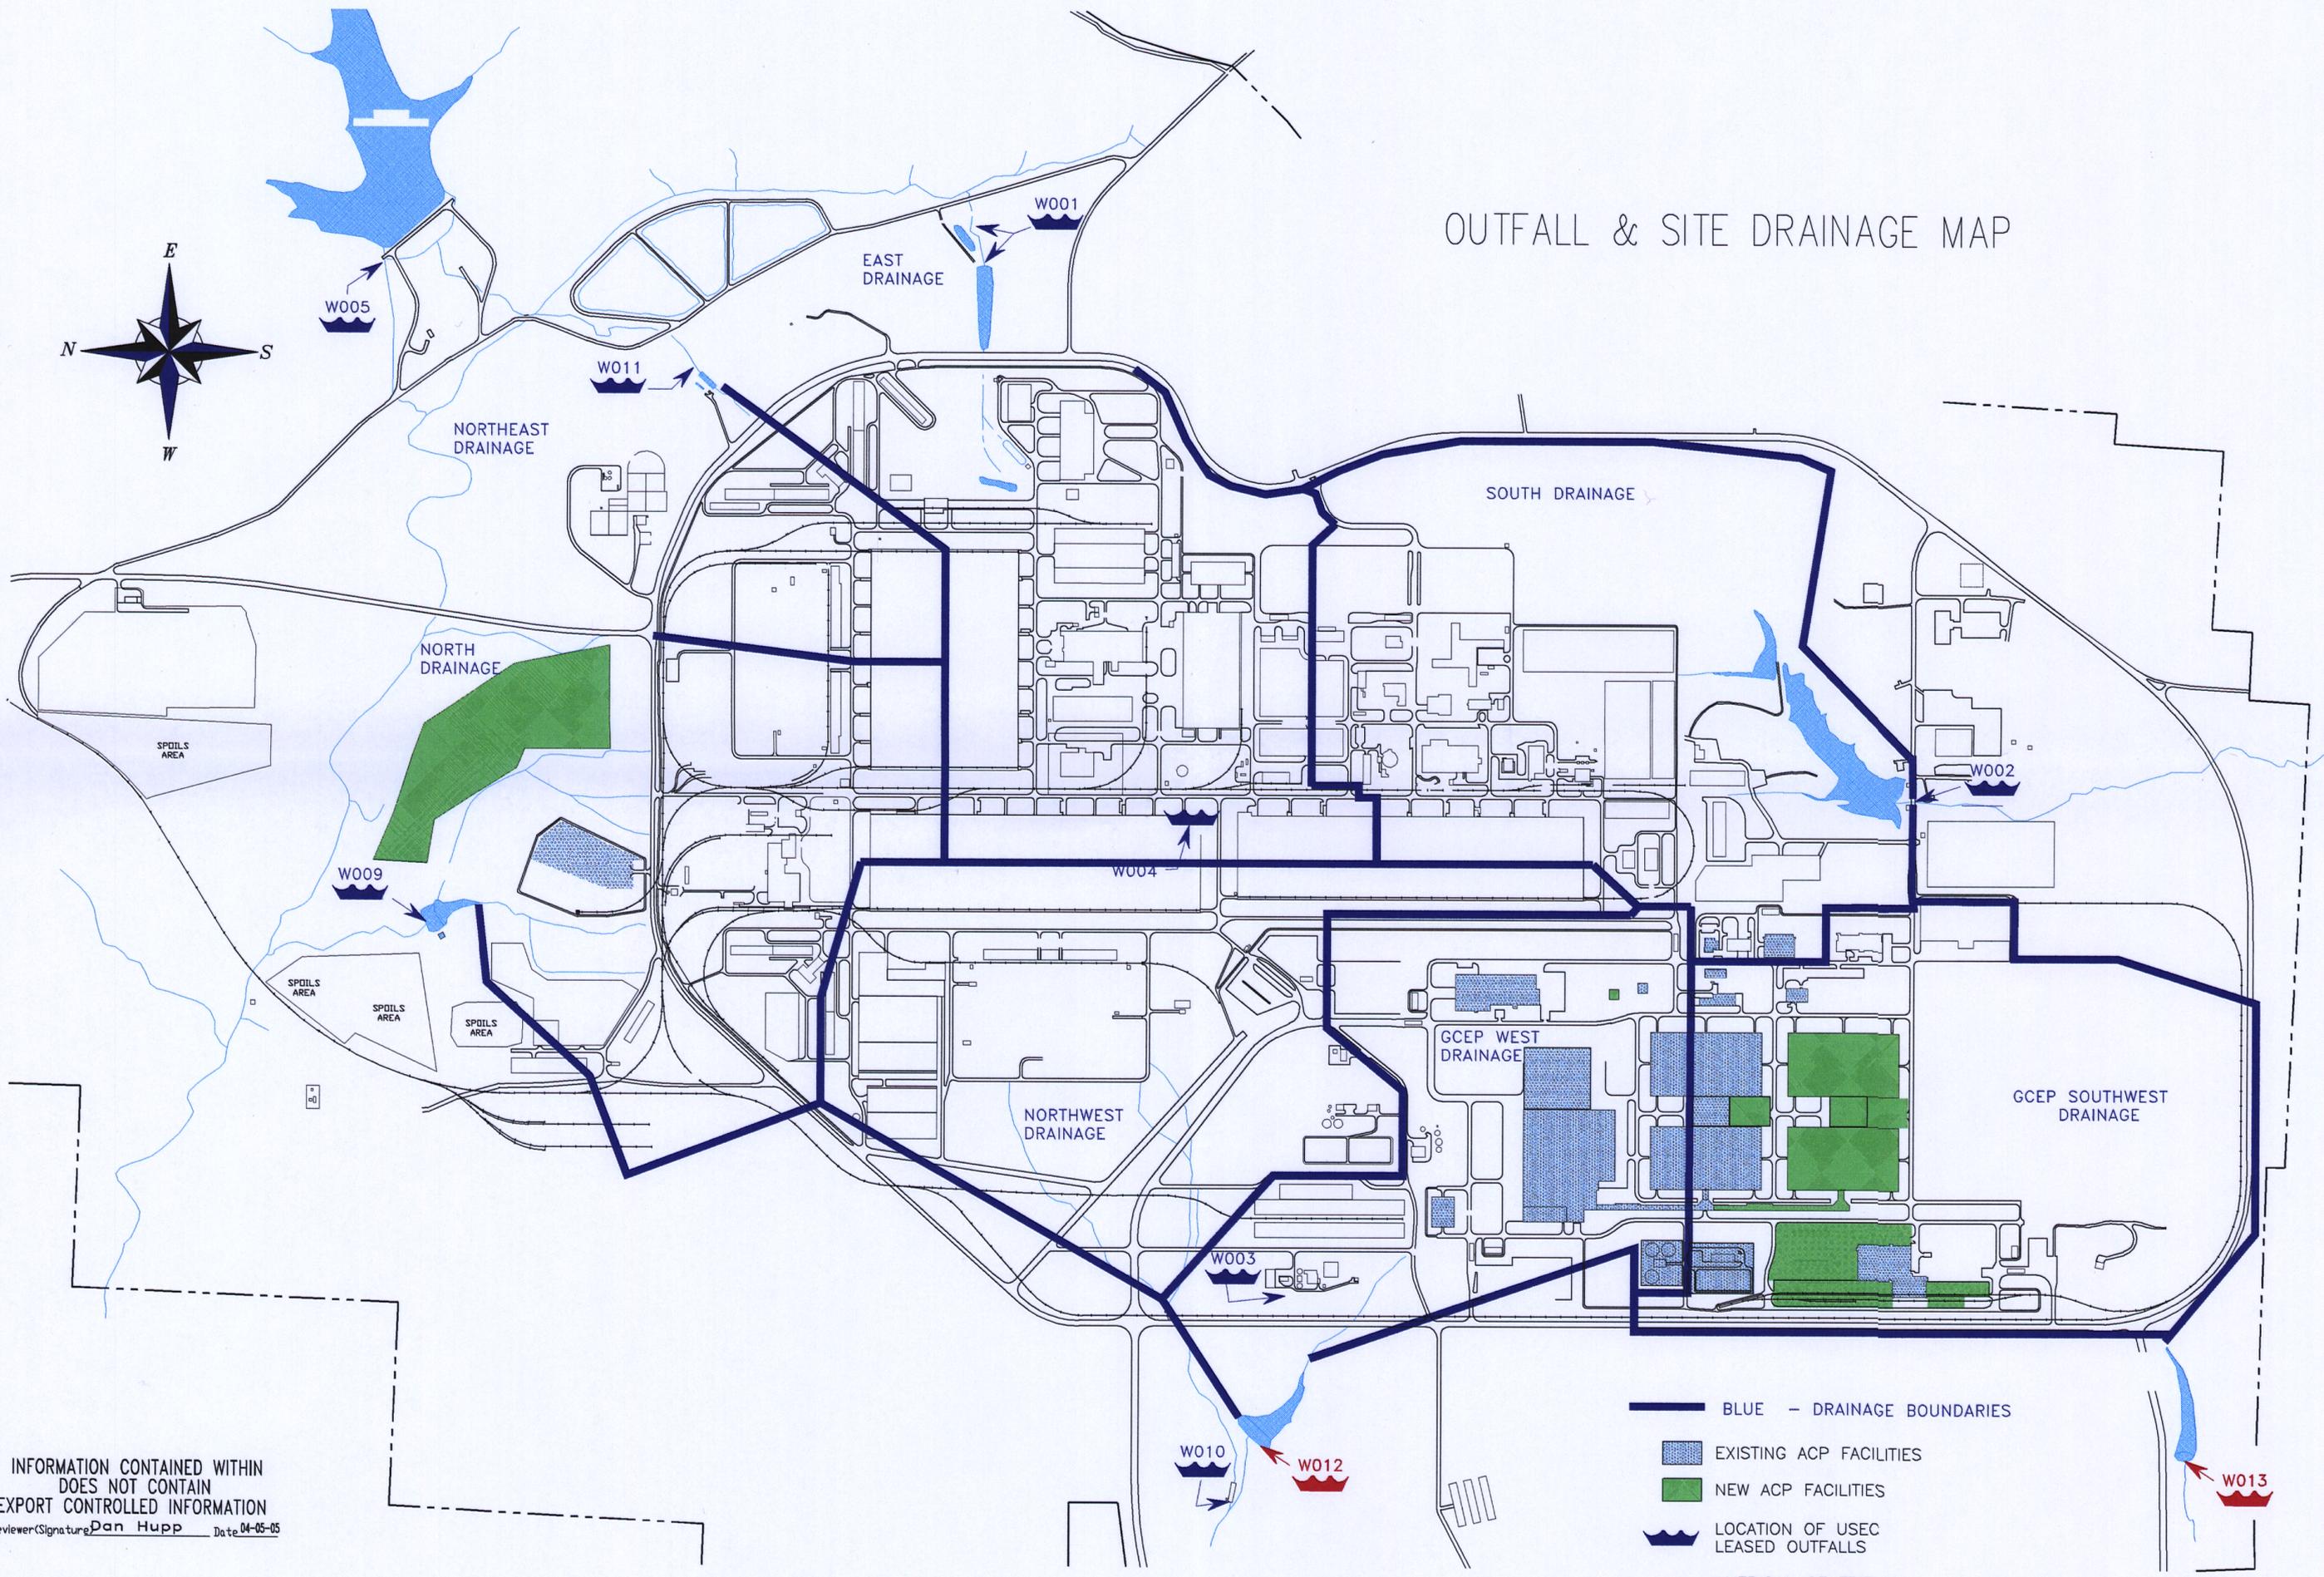


OUTFALL & SITE DRAINAGE MAP

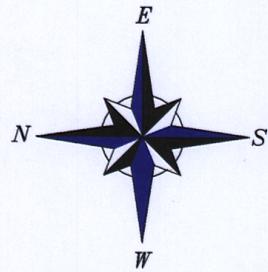

-  BLUE - DRAINAGE BOUNDARIES
-  EXISTING ACP FACILITIES
-  NEW ACP FACILITIES
-  LOCATION OF USEC LEASED OUTFALLS
-  AMERICAN CENTRIFUGE PLANT OUTFALLS

INFORMATION CONTAINED WITHIN
 DOES NOT CONTAIN
 EXPORT CONTROLLED INFORMATION
 Reviewer: *Signature* Dan Hupp Date: 04-05-05