
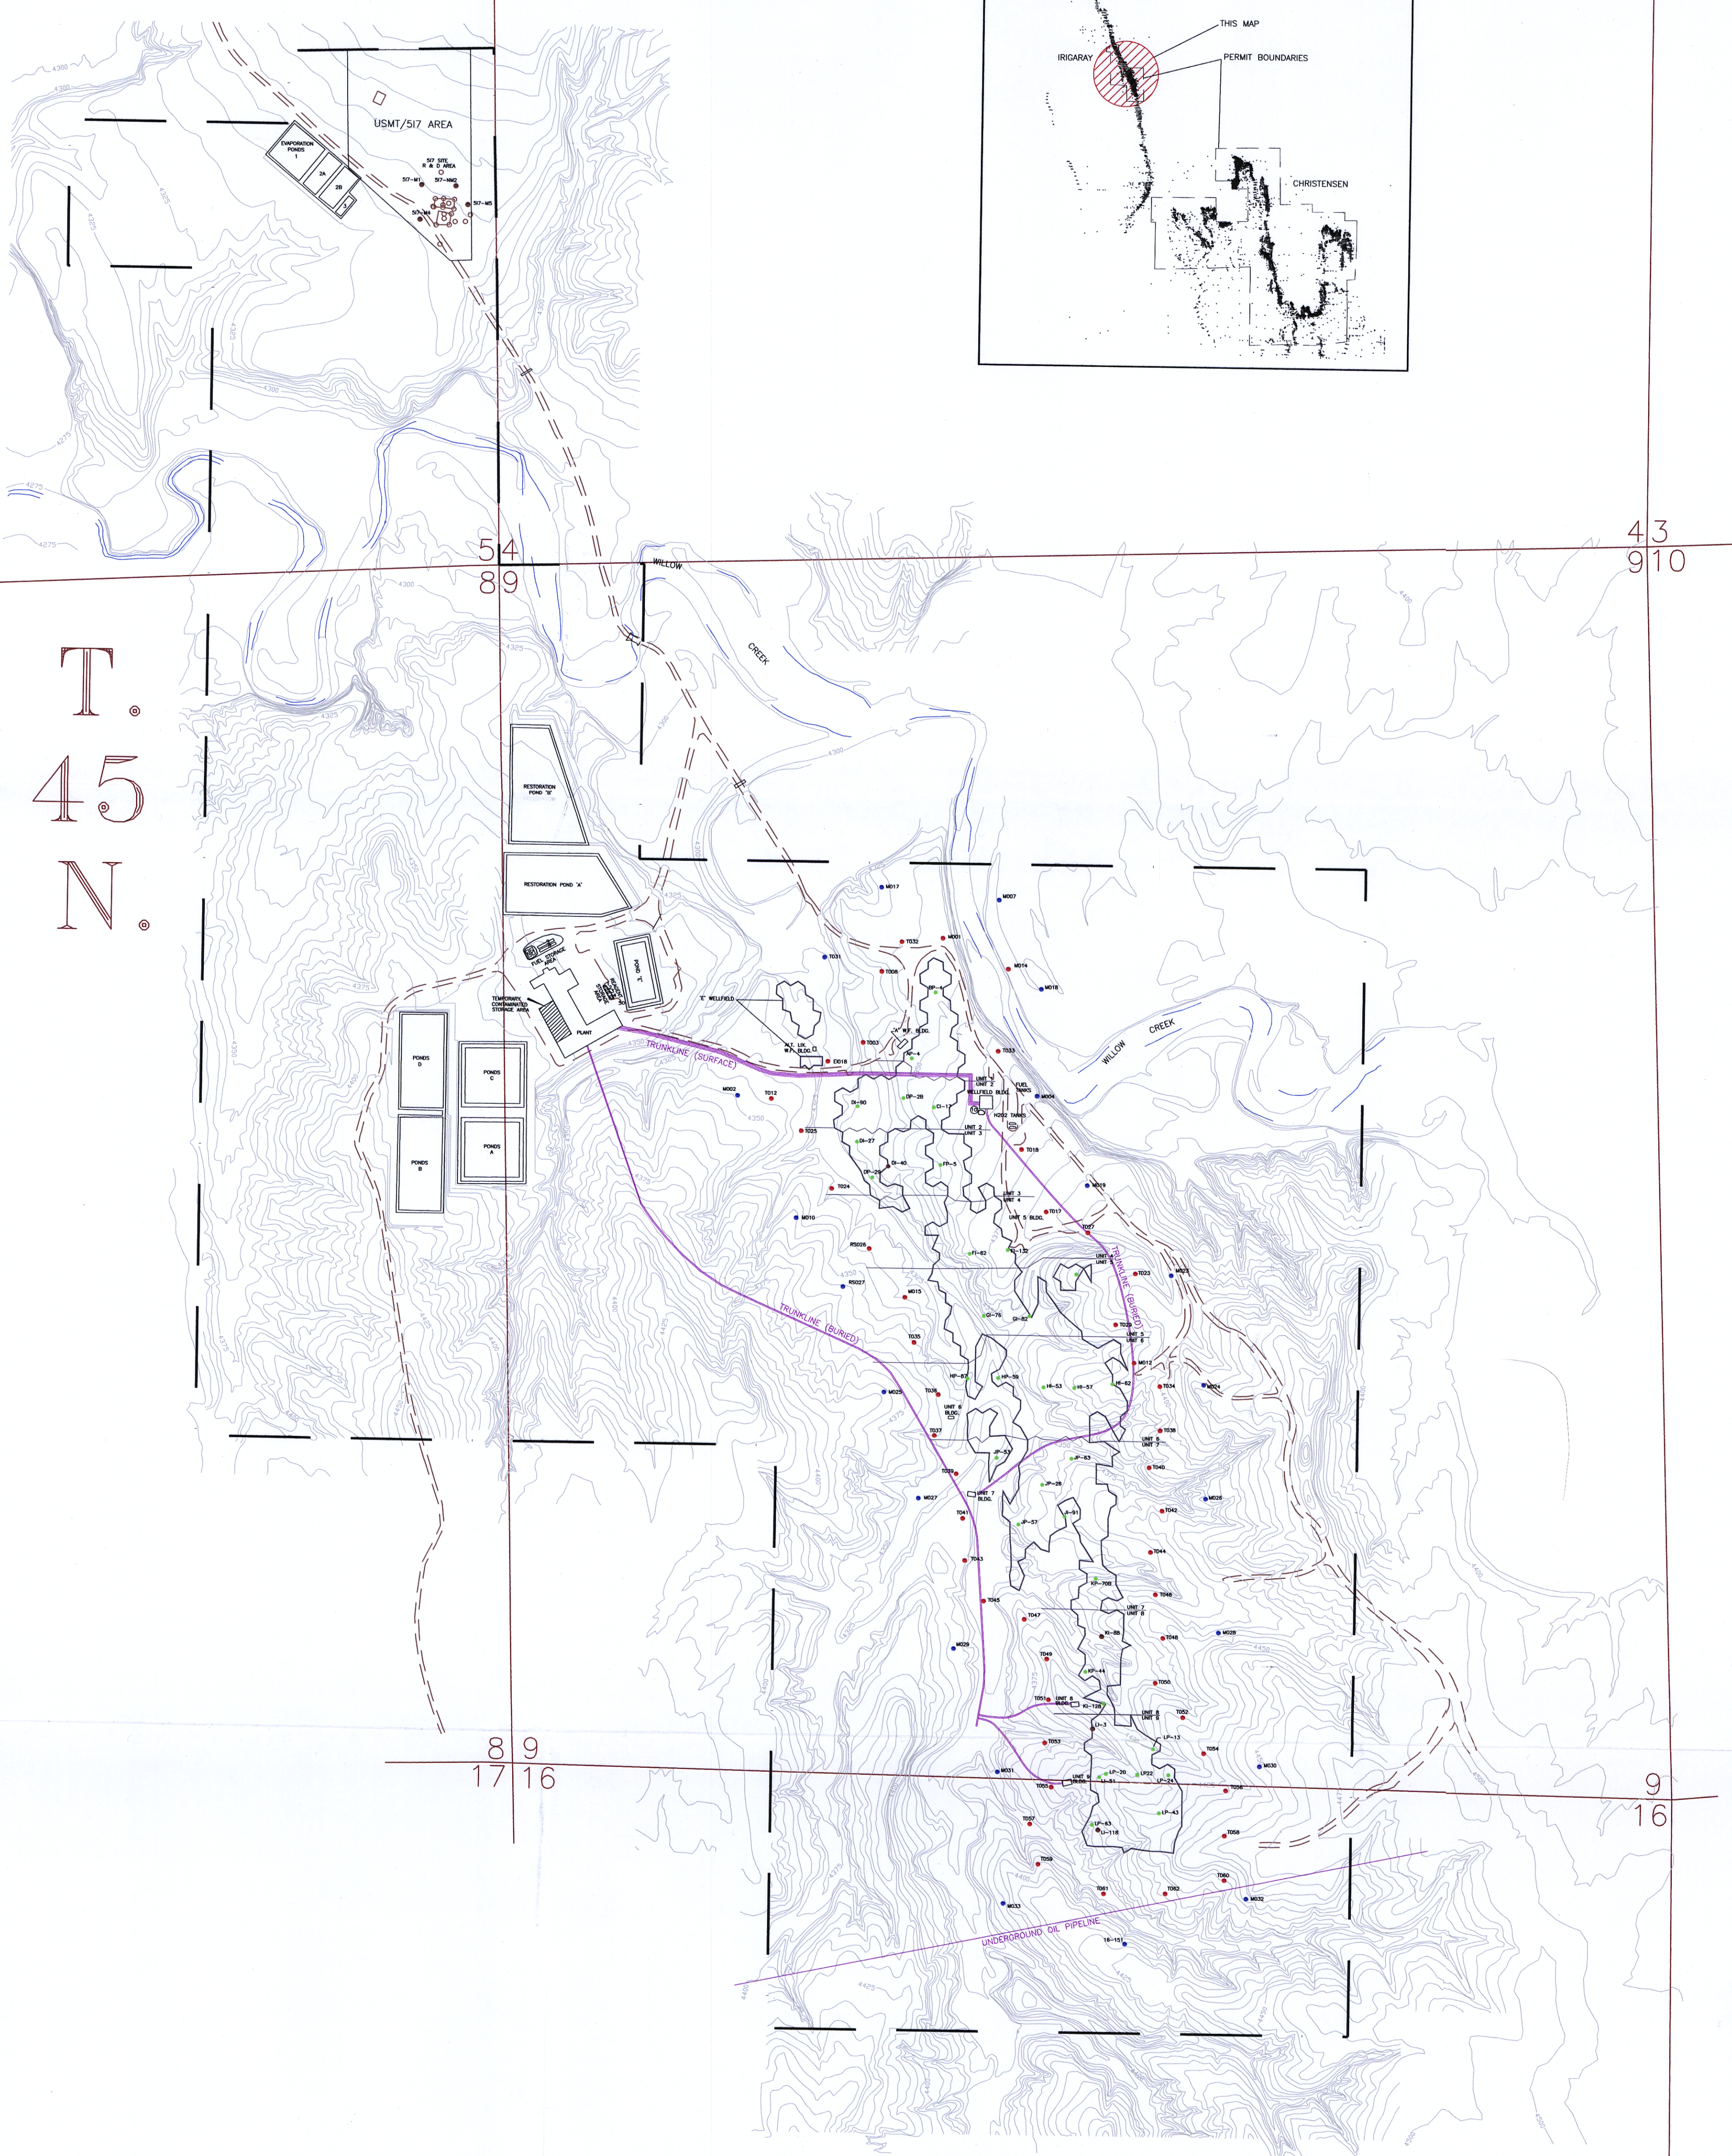


R. 77W.

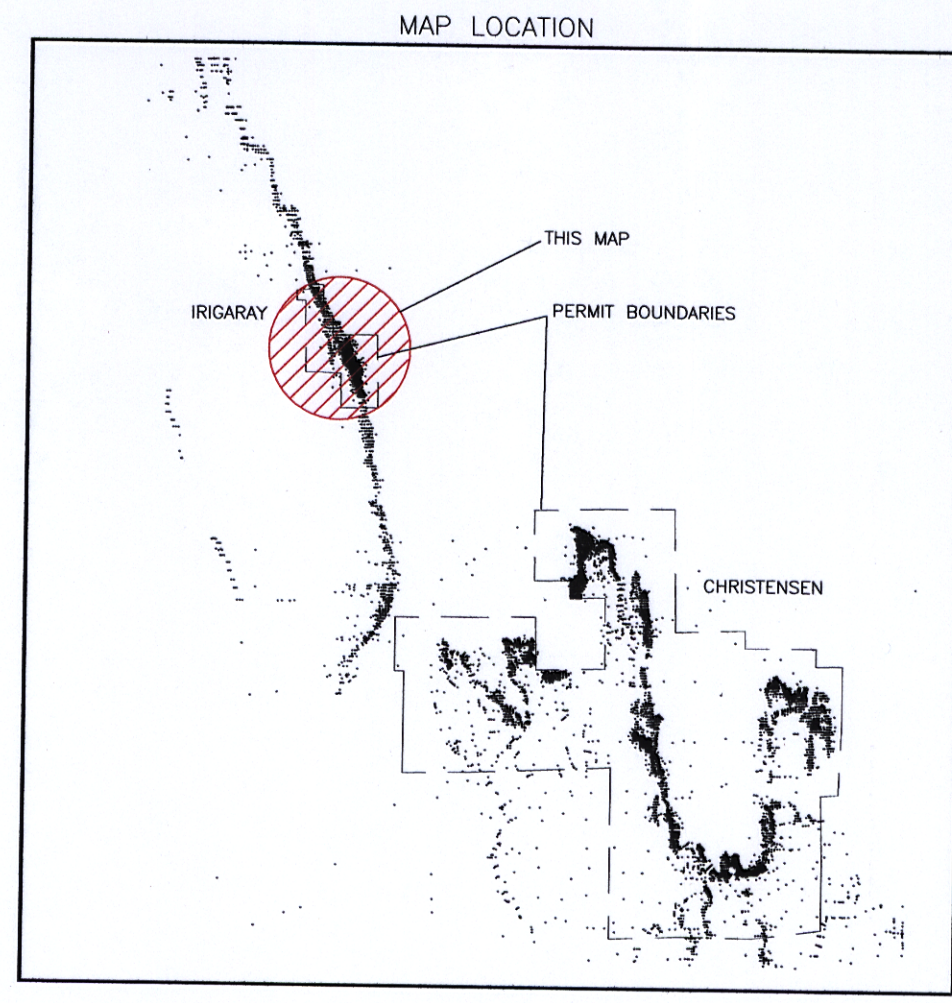

T. 45 N.

COGEMA Mining Inc.

LEGEND

- TO08 ORE ZONE TREND WELLS
- MD01 PERIMETER ORE ZONE MONITORING WELLS
- GI-76 DESIGNATED RESTORATION WELLS
- DI-40 OTHER MONITORING WELLS

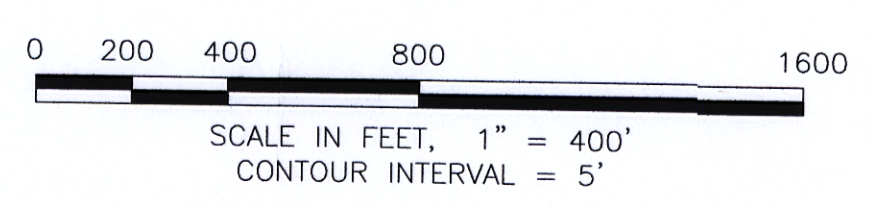


PLATE 1
IRIGARAY MINE
REGIONAL LOCATION/FACILITIES MAP

PROJECT: CMI-IR1	DATE: SEPTEMBER 2003
DWG: SiteMap.dwg	BY: HPD CHECKED: KRS

PETROTEK ENGINEERING CORPORATION
9088 South Ridgeline Blvd., Suite 105
Littleton, Colorado 80129 (303) 290-9414

D-01