

H865384

GENERAL NOTES

EBASCO SERVICES
VERMONT YANKEE - 205 668

* SUNDRY EQUIPMENT
BY FAIRBANKS MORSE

NOTE:
ALL PIPING AND INSTRUMENTATION IS SAFETY
CLASS 3 EXCEPT AS NOTED.

NO.	REVISION	DATE
1	ISSUED	7/27/70
2	REVISED	
3	REVISED	
4150 *As built 5-2-72*

5920-4150R

VERMONT YANKEE NUCL. PWR. CORP.
VERMONT YANKEE NUCL. PWR. STA.
VERMONT, VERMONT

P.O.	REVISION	DATE	BY	CHKD.	APPD.
1	ISSUED	7/27/70			
2	REVISED				
3	REVISED				
EMER DIESEL GEN LUBE OIL SYSTEM SCHEMATIC A & B

REVISIONS

NO.	DATE	DESCRIPTION	BY	ENG	CHK	APP
1	7-1-05					

SYSTEM INTENDED FUNCTION BOUNDARY

COMPONENTS SUBJECT TO AMR

EMERGENCY DIESEL GENERATOR SYSTEM
AMRM-13

5920-4150 CAD

REV	DESCRIPTION	BY	CHKD.	APPD.
9	REVISED PER CU EE 1352	SJM	ADP	MJS
8				
7				
6				
5				
4				
3				
2				
1				

NO.	DATE	DESCRIPTION	BY	ENG	CHK	APP
1	7-1-05					


REVISIONS

LRA-5920-4150-0

CAD FILE
LRA-5920-4150_09.DGN

RASTER FILE
5920-04150_09.TIF

D-04

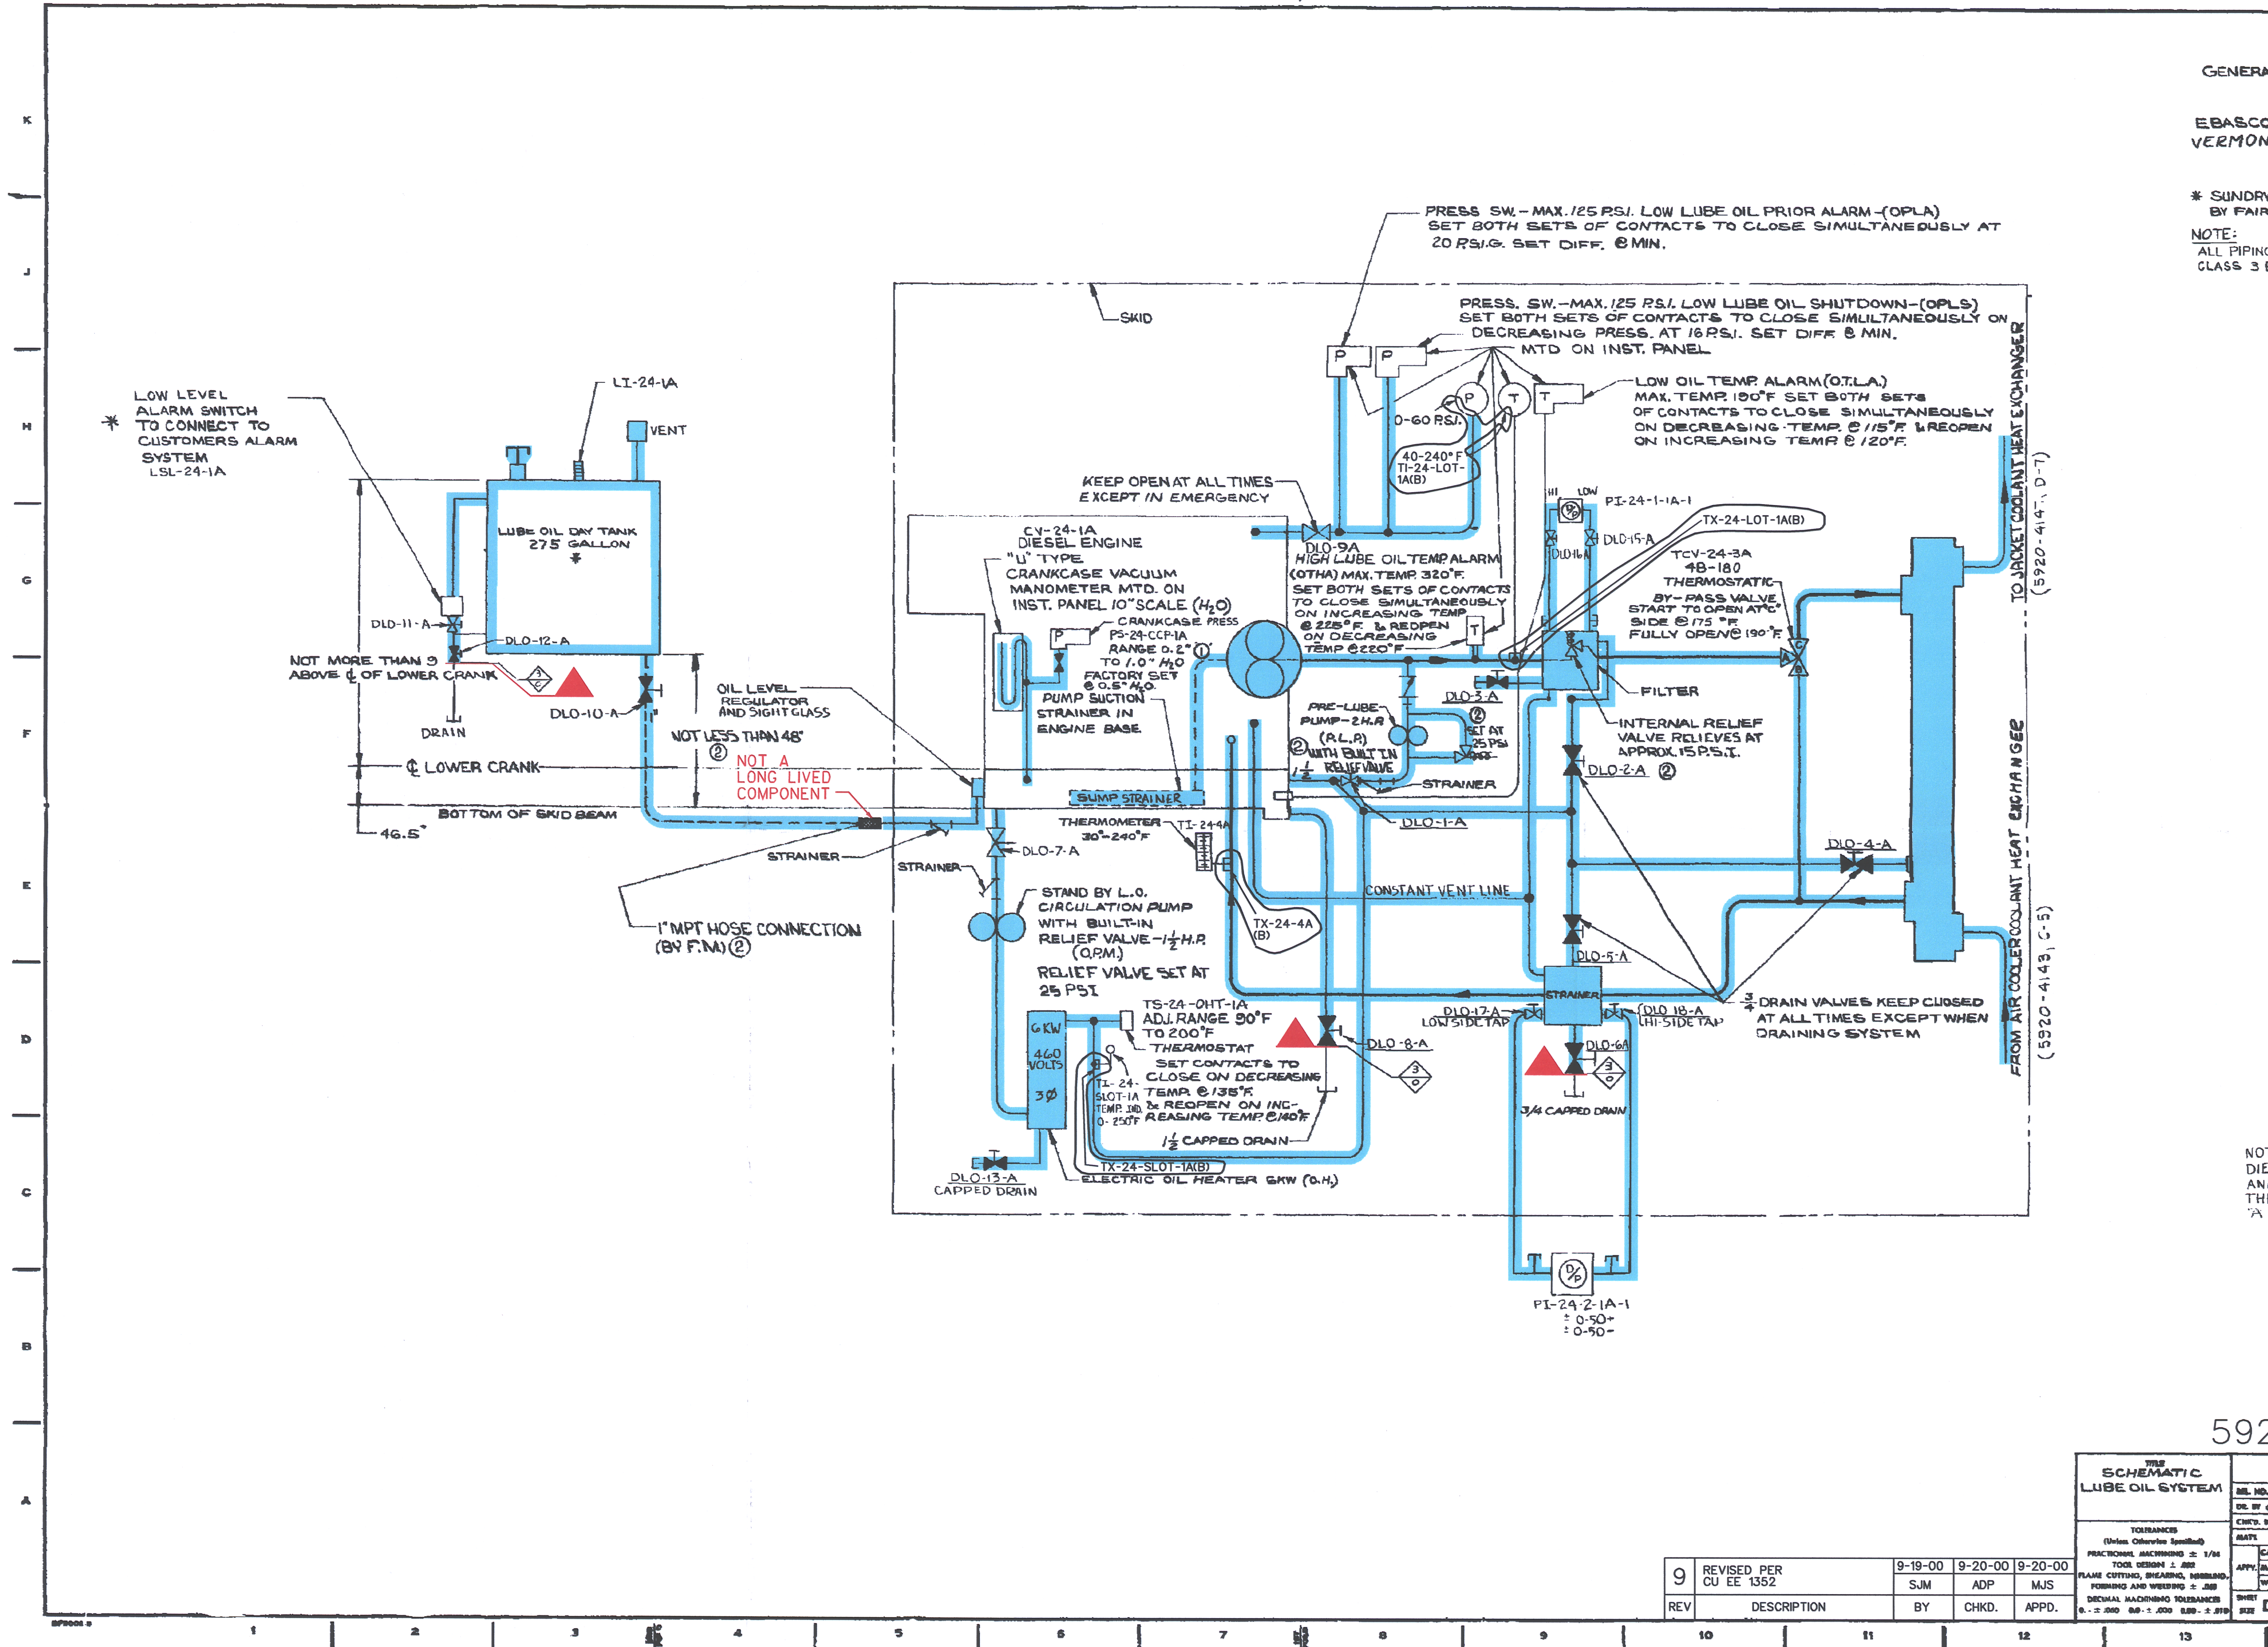

NOTE:
DIESEL 'B' VALVES IN SAME LOCATIONS
AND POSITIONS BUT HAVE 'B' AFTER
THEIR NUMBER RATHER THAN 'A' AS
A DIESEL DOES.