

3 occupied homes, the licensee is inquiring about testing their drinking wells.



unoccupied lots that is privately owned

plume from 1999.

vacuum breaker 3

vacuum breaker 2

Tritium is believed to moving to the north at ≈ 80 feet/year from the VB-2 (2000) well and at the same rate to the NNW from the VB-3 figure 1

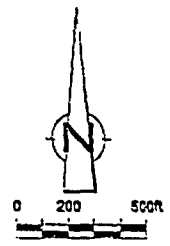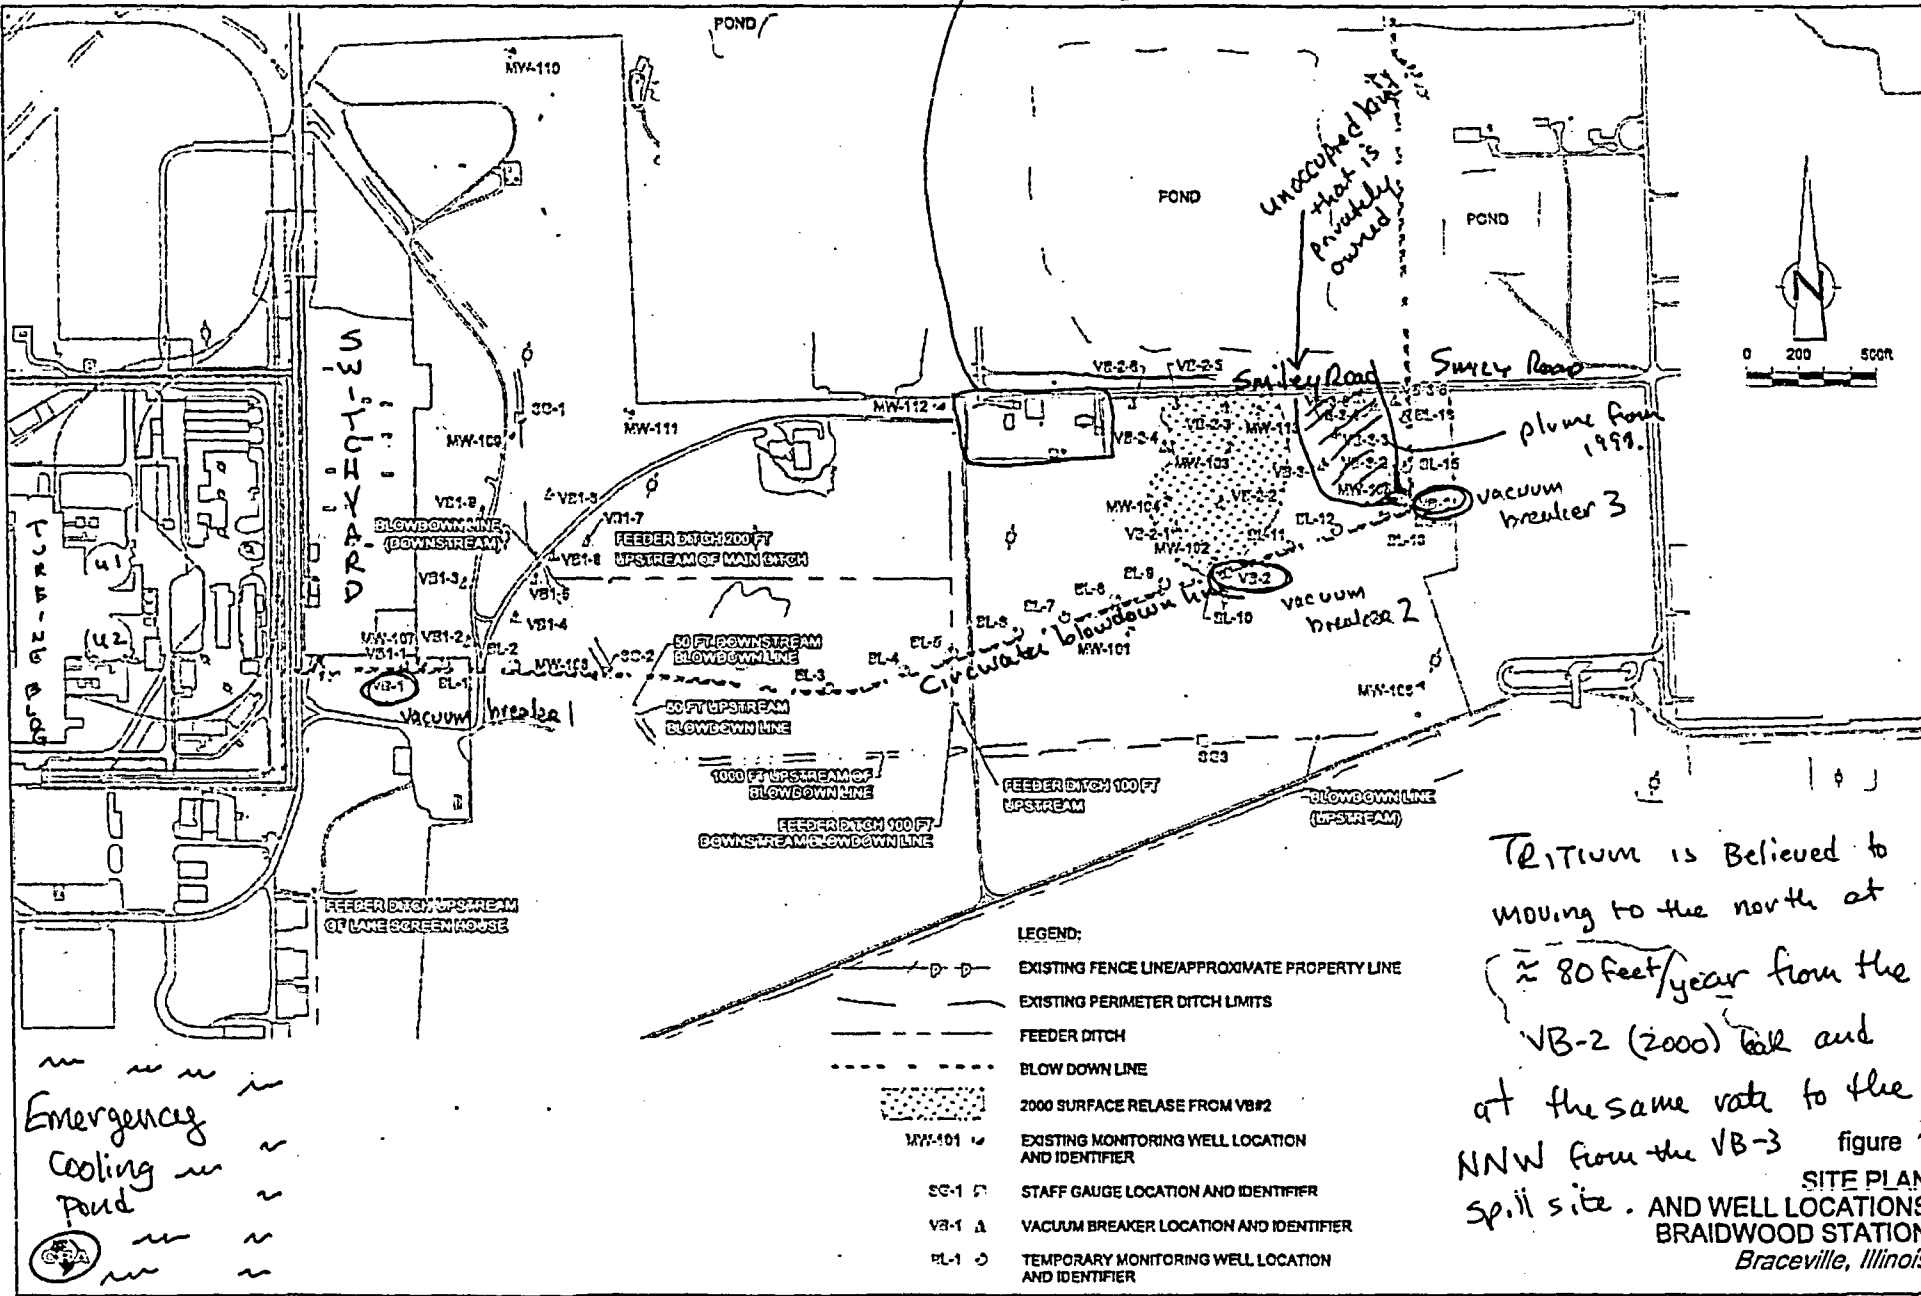

- LEGEND:
- - - - - EXISTING FENCE LINE/APPROXIMATE PROPERTY LINE
 - — — — EXISTING PERIMETER DITCH LIMITS
 - — — — FEEDER DITCH
 - · · · · BLOW DOWN LINE
 - · · · · 2000 SURFACE RELEASE FROM VB#2
 - MW-101 ● EXISTING MONITORING WELL LOCATION AND IDENTIFIER
 - SC-1 □ STAFF GAUGE LOCATION AND IDENTIFIER
 - VB-1 ▲ VACUUM BREAKER LOCATION AND IDENTIFIER
 - PL-1 ○ TEMPORARY MONITORING WELL LOCATION AND IDENTIFIER

Emergency Cooling Pond

D-14

SITE PLAN AND WELL LOCATIONS BRAIDWOOD STATION Braceville, Illinois