


9-6-D

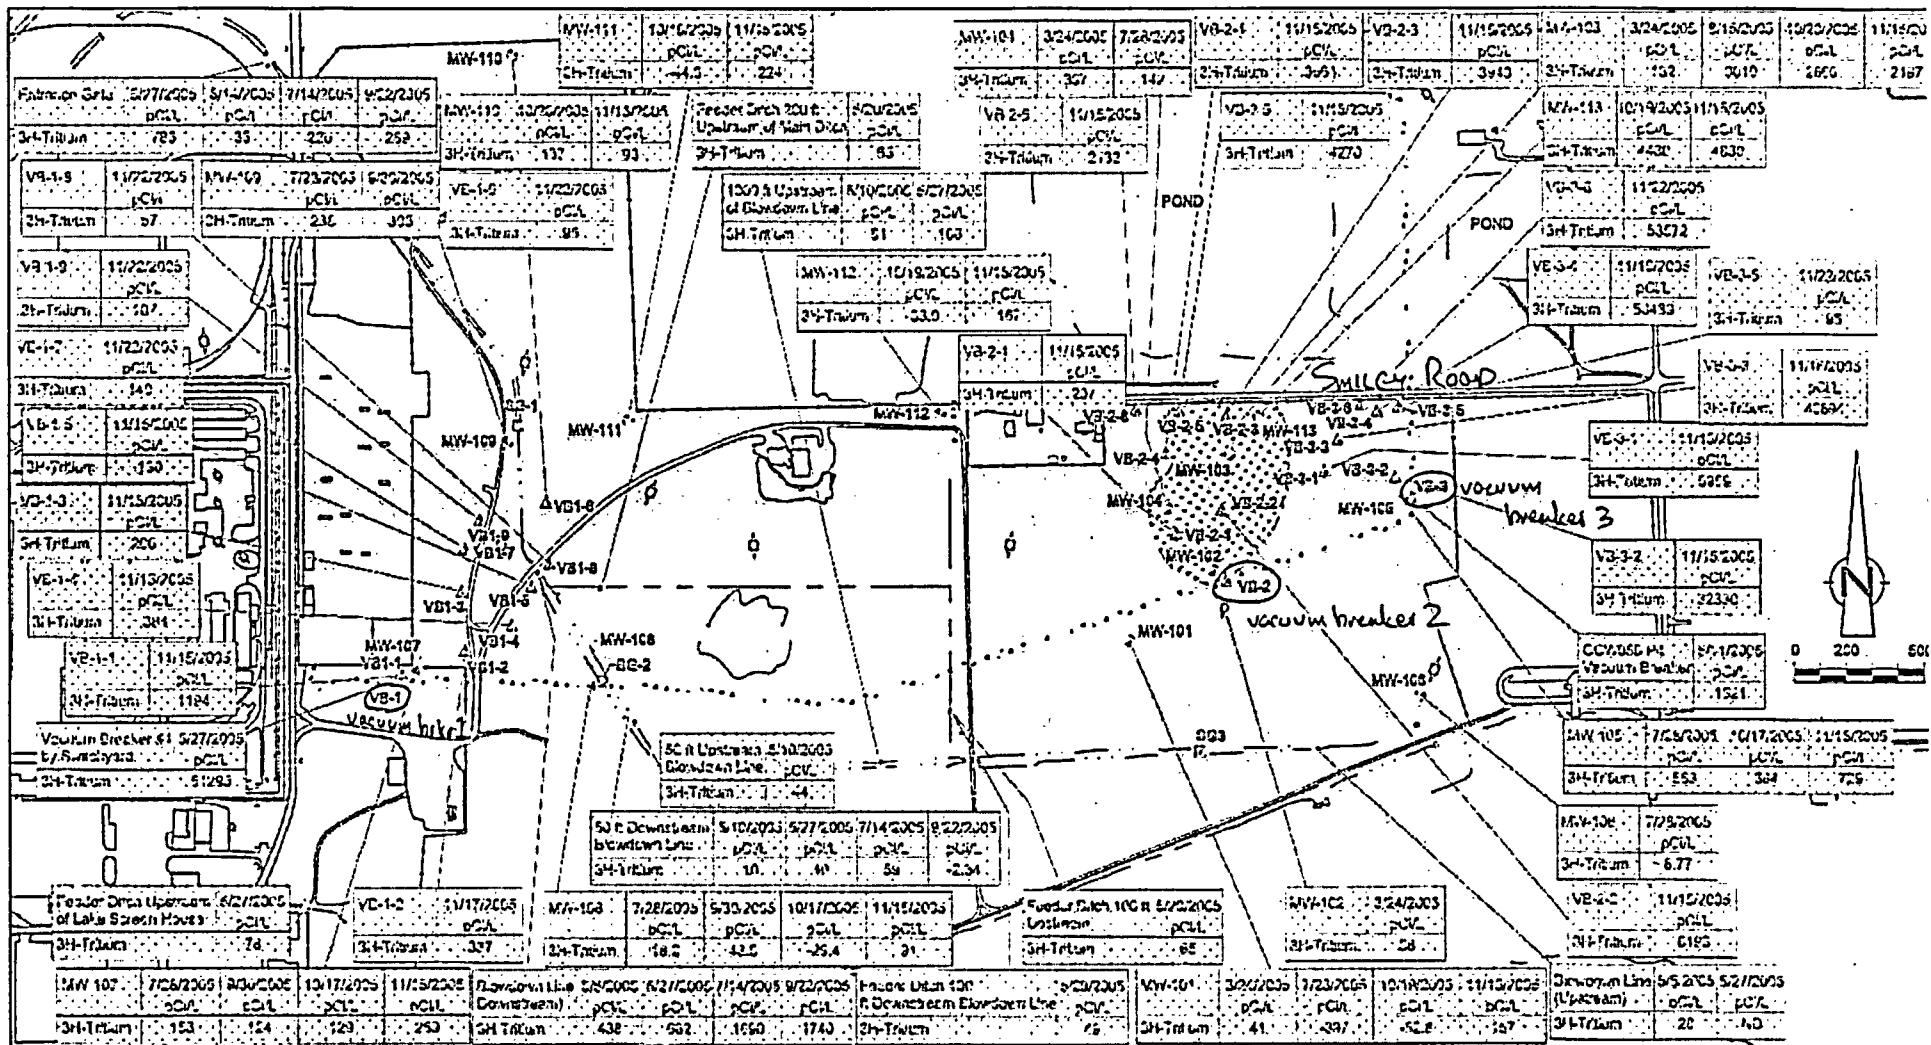

LEGEND:

- P — EXISTING FENCE LINE/APPROXIMATE PROPERTY LINE
- — — EXISTING PERIMETER DITCH LIMITS
- — — FEEDER DITCH
- — — BLOW DOWN LINE
- 2000 SURFACE RELEASE FROM VB#2
- EXISTING MONITORING WELL LOCATION AND IDENTIFIER
- □ □ STAFF GAUGE LOCATION AND IDENTIFIER
- ▽ VACUUM BREAKER LOCATION AND IDENTIFIER
- SAMPLE IDENTIFIER
- SAMPLE DATE
- SAMPLE UNIT RESULT
- SAMPLE RESULT
- DETECTED ANALYTE

figure 2
TRITIUM IN GROUNDWATER
AND SURFACE WATER
BRAIDWOOD STATION
Braceville, Illinois