


XREFS: I:\ACAD\PROJ\4812014\100-XREF\METLAND-BOUNDARIES.dwg I:\ACAD\PROJ\4812014\100-XREF\KEY_PLAN.dwg I:\ACAD\PROJ\4812014\100-XREF\4812BDR.dwg I:\ACAD\PROJ\4812014\100-XREF\Original_Survey.dwg IMAGES:None
 User:SHAFER Spec:PIRNIE STANDARD File:I:\ACAD\PROJ\4812014\100-DESIGN\C-01.DWG Scale:1:1 Date:05/18/2005 Time:14:40 Layout:Layout1

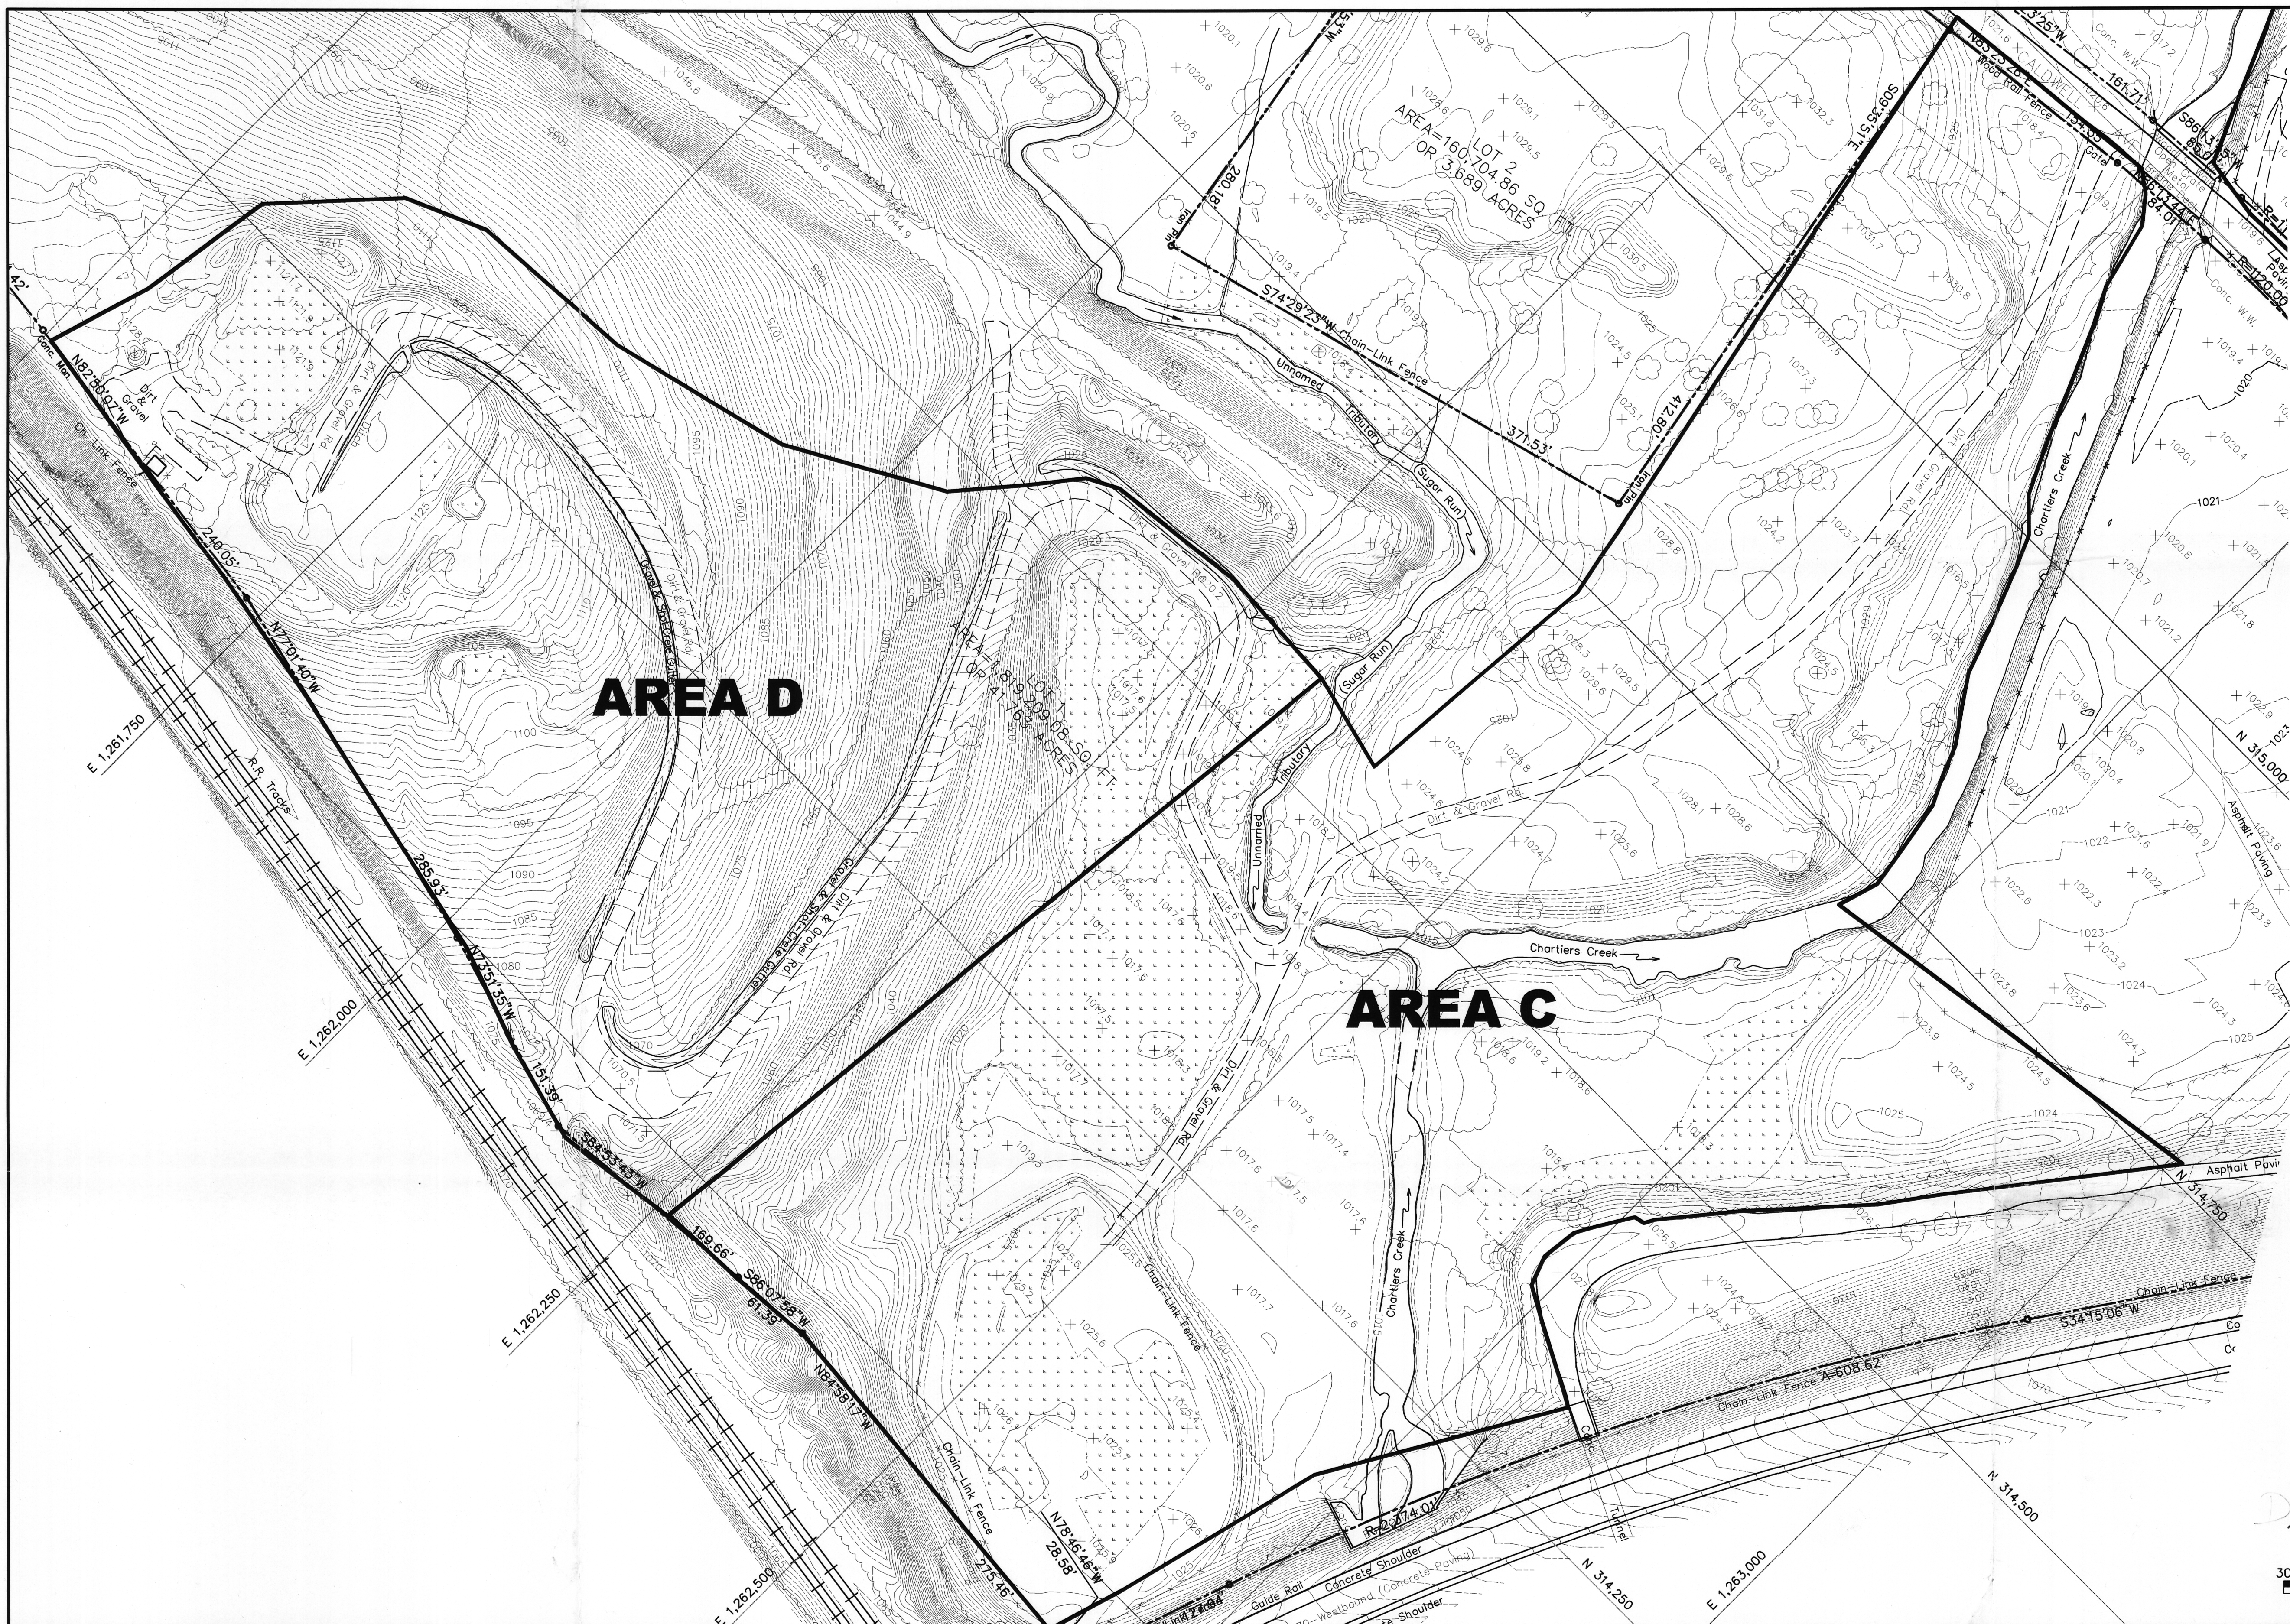

LEGEND:

WORK AREA BOUNDARY



NOTES:

1. FOR GENERAL NOTES AND LEGEND SEE SHEET M-1A.

AREA D

AREA C

DD-01

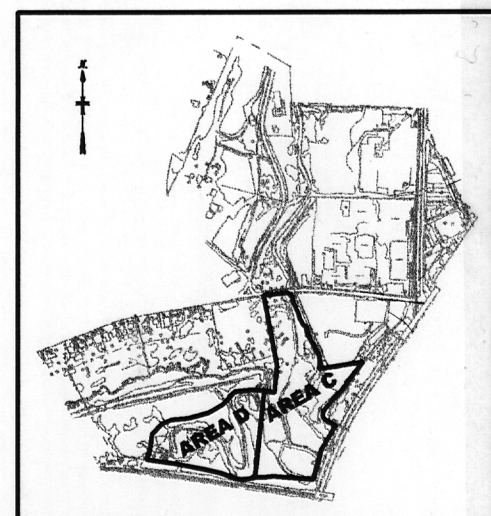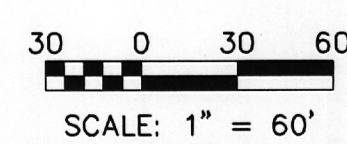

KEY PLAN



REVISIONS			
NO.	BY	DATE	REMARKS

DES: BEG
 DWN: TCS
 CKD: KRM

MOLYCORP, INC
 WASHINGTON, PA
SITE REMEDIATION CONSTRUCTION

**RESTORATION AND FINAL
 GRADING PLAN AREAS C&D**

COPYRIGHT © 2005
 MALCOLM PIRNIE, INC.
 DATE: JUNE 2005
 C SHEET 05 OF 7
 CAD REF. NO. C-05