


GRAVITY SANITARY PROFILE - "LINE A"

SCALE: HORIZ. 1" = 50'
VERT. 1" = 5'

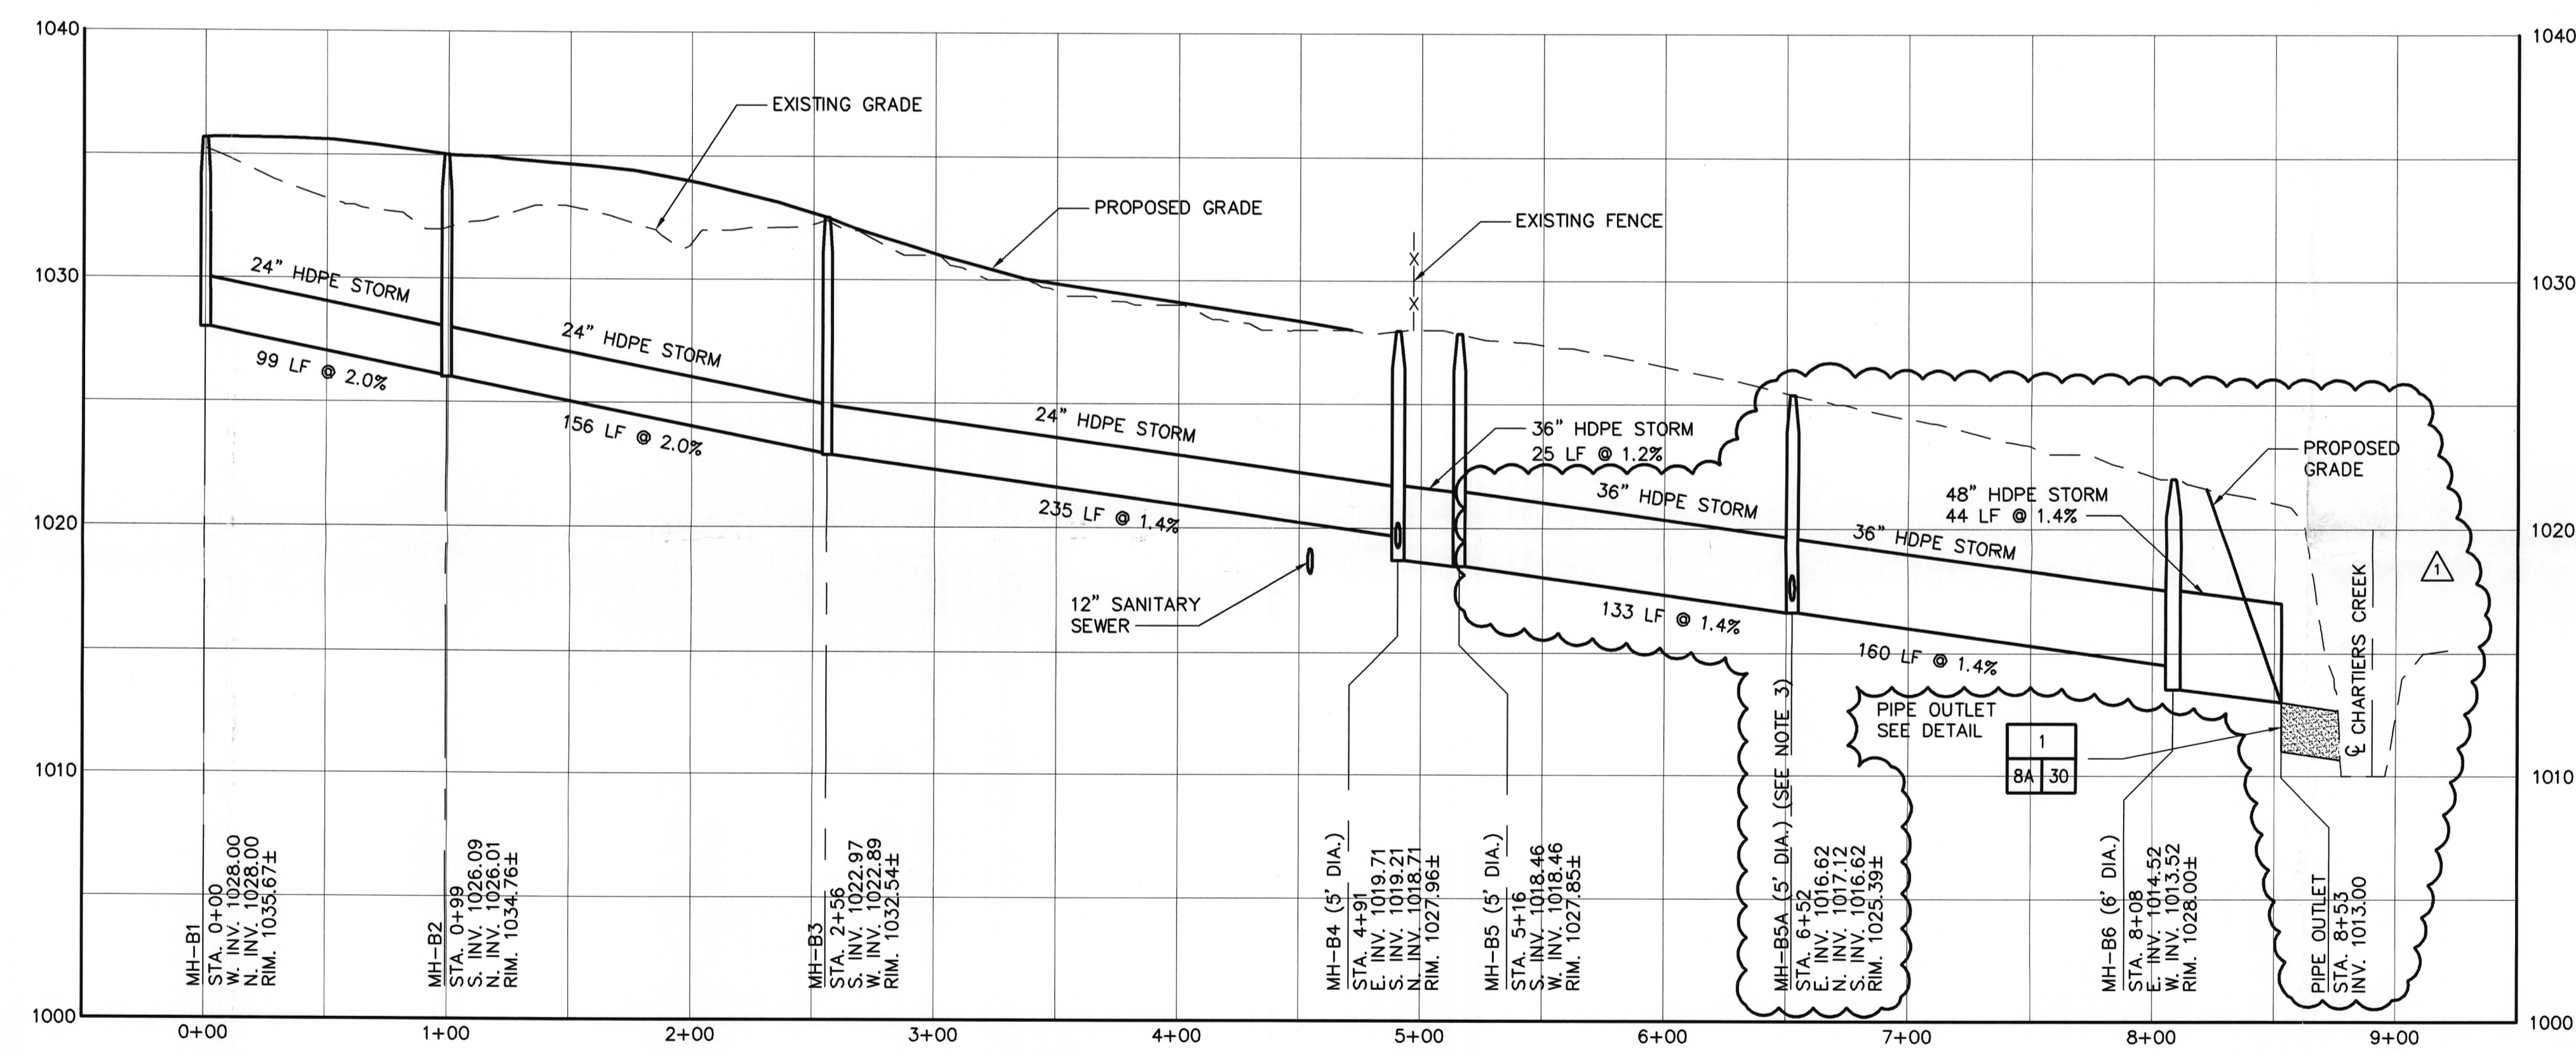

GRAVITY STORM PROFILE - "LINE B"

SCALE: HORIZ. 1" = 50'
VERT. 1" = 5'

- NOTES:
- FOR GENERAL NOTES AND LEGEND SEE SHEET M-1A.
 - SEE SHEET M-8A & M-8B FOR PLAN VIEWS.
 - CONTRACTOR SHALL FIELD VERIFY EXISTING INVERT LOCATION.

D-07

XREFS: I:\ACAD\PROJ\4812014\PERMIT CHANGE-2-27-06-XREF\METLAND-BOUNDARIES.dwg I:\ACAD\PROJ\4812014\PERMIT CHANGE-2-27-06-XREF\4812014\PERMIT CHANGE-2-27-06-M-8D.DWG Scale: 1:1 Date: 03/01/2006 Time: 13:03 Layout: M-8D
 User: WELSHANS Spec: PIRNIE STANDARD File: I:\ACAD\PROJ\4812014\PERMIT CHANGE-2-27-06-M-8D.DWG Scale: 1:1 Date: 03/01/2006 Time: 13:03 Layout: M-8D



REVISIONS			
NO.	BY	DATE	REMARKS
1	TCS	2/27/06	REVISED PER PERMIT CHANGE

DES FPS
DWN SAT
CKD BC

MOLYCORP, INC
WASHINGTON, PA
SITE REMEDIATION CONSTRUCTION

UTILITIES RELOCATION PROFILES

COPYRIGHT © 2005
MALCOLM PIRNIE, INC.
DATE JUNE 2005
M SHEET 8D OF 46
CAD REF. NO. M-8D