


User: S:\Thompson Spec\PIRNE STANDARD File P:\MACAD\PROJ\4812014\CONFORMED-DESIGN\M-18.DWG Scale: 1:1 Date: 12/07/2005 Time: 13:03 Layout: Layout1

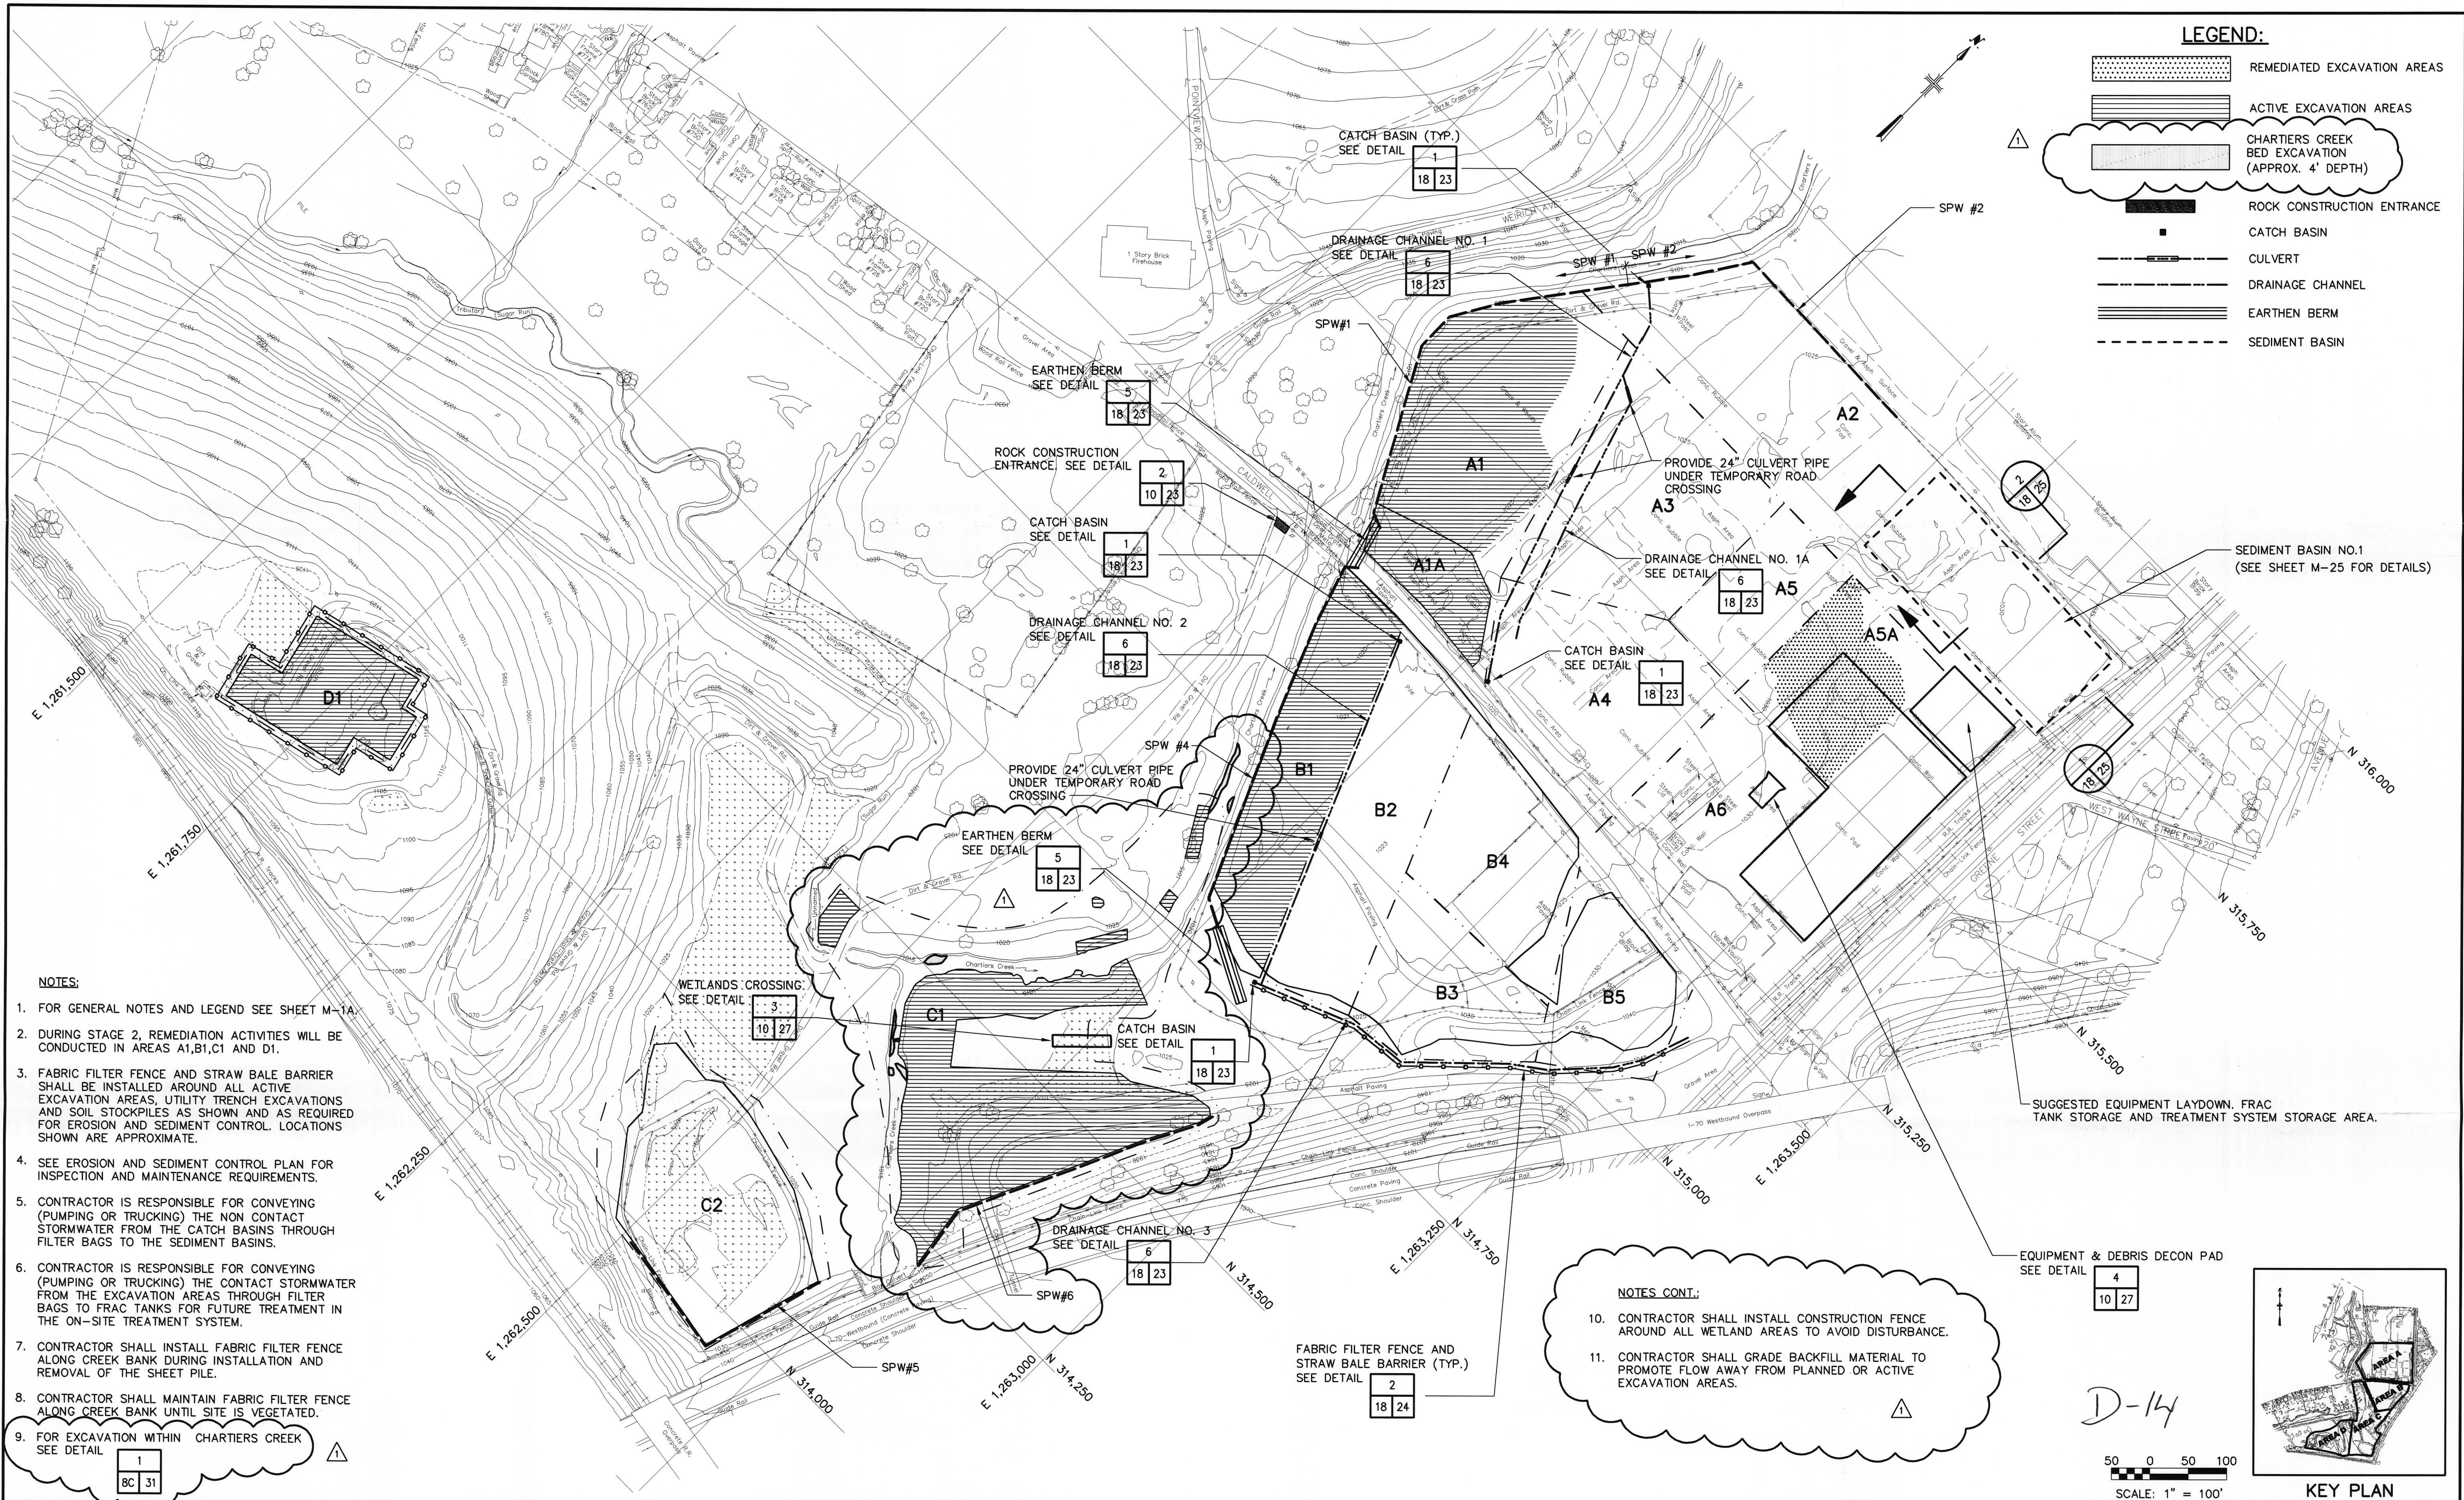

MALCOLM PIRNIE

NO.	BY	DATE	REVISIONS	REMARKS
1	TCS	11/15/05	REVISED PER POST BID CHANGE	

DES TAW
DWN TCS
CKD KRM

MOLYCORP, INC
WASHINGTON, PA

SITE REMEDIATION CONSTRUCTION

**STAGE 2
BEST MANAGEMENT PRACTICE PLAN**

COPYRIGHT © 2005
MALCOLM PIRNIE, INC.
DATE: JUNE 2005
M SHEET 18 OF 46
CAD REF. NO. M-18