


R 76 W

R 75 W

T
44
N

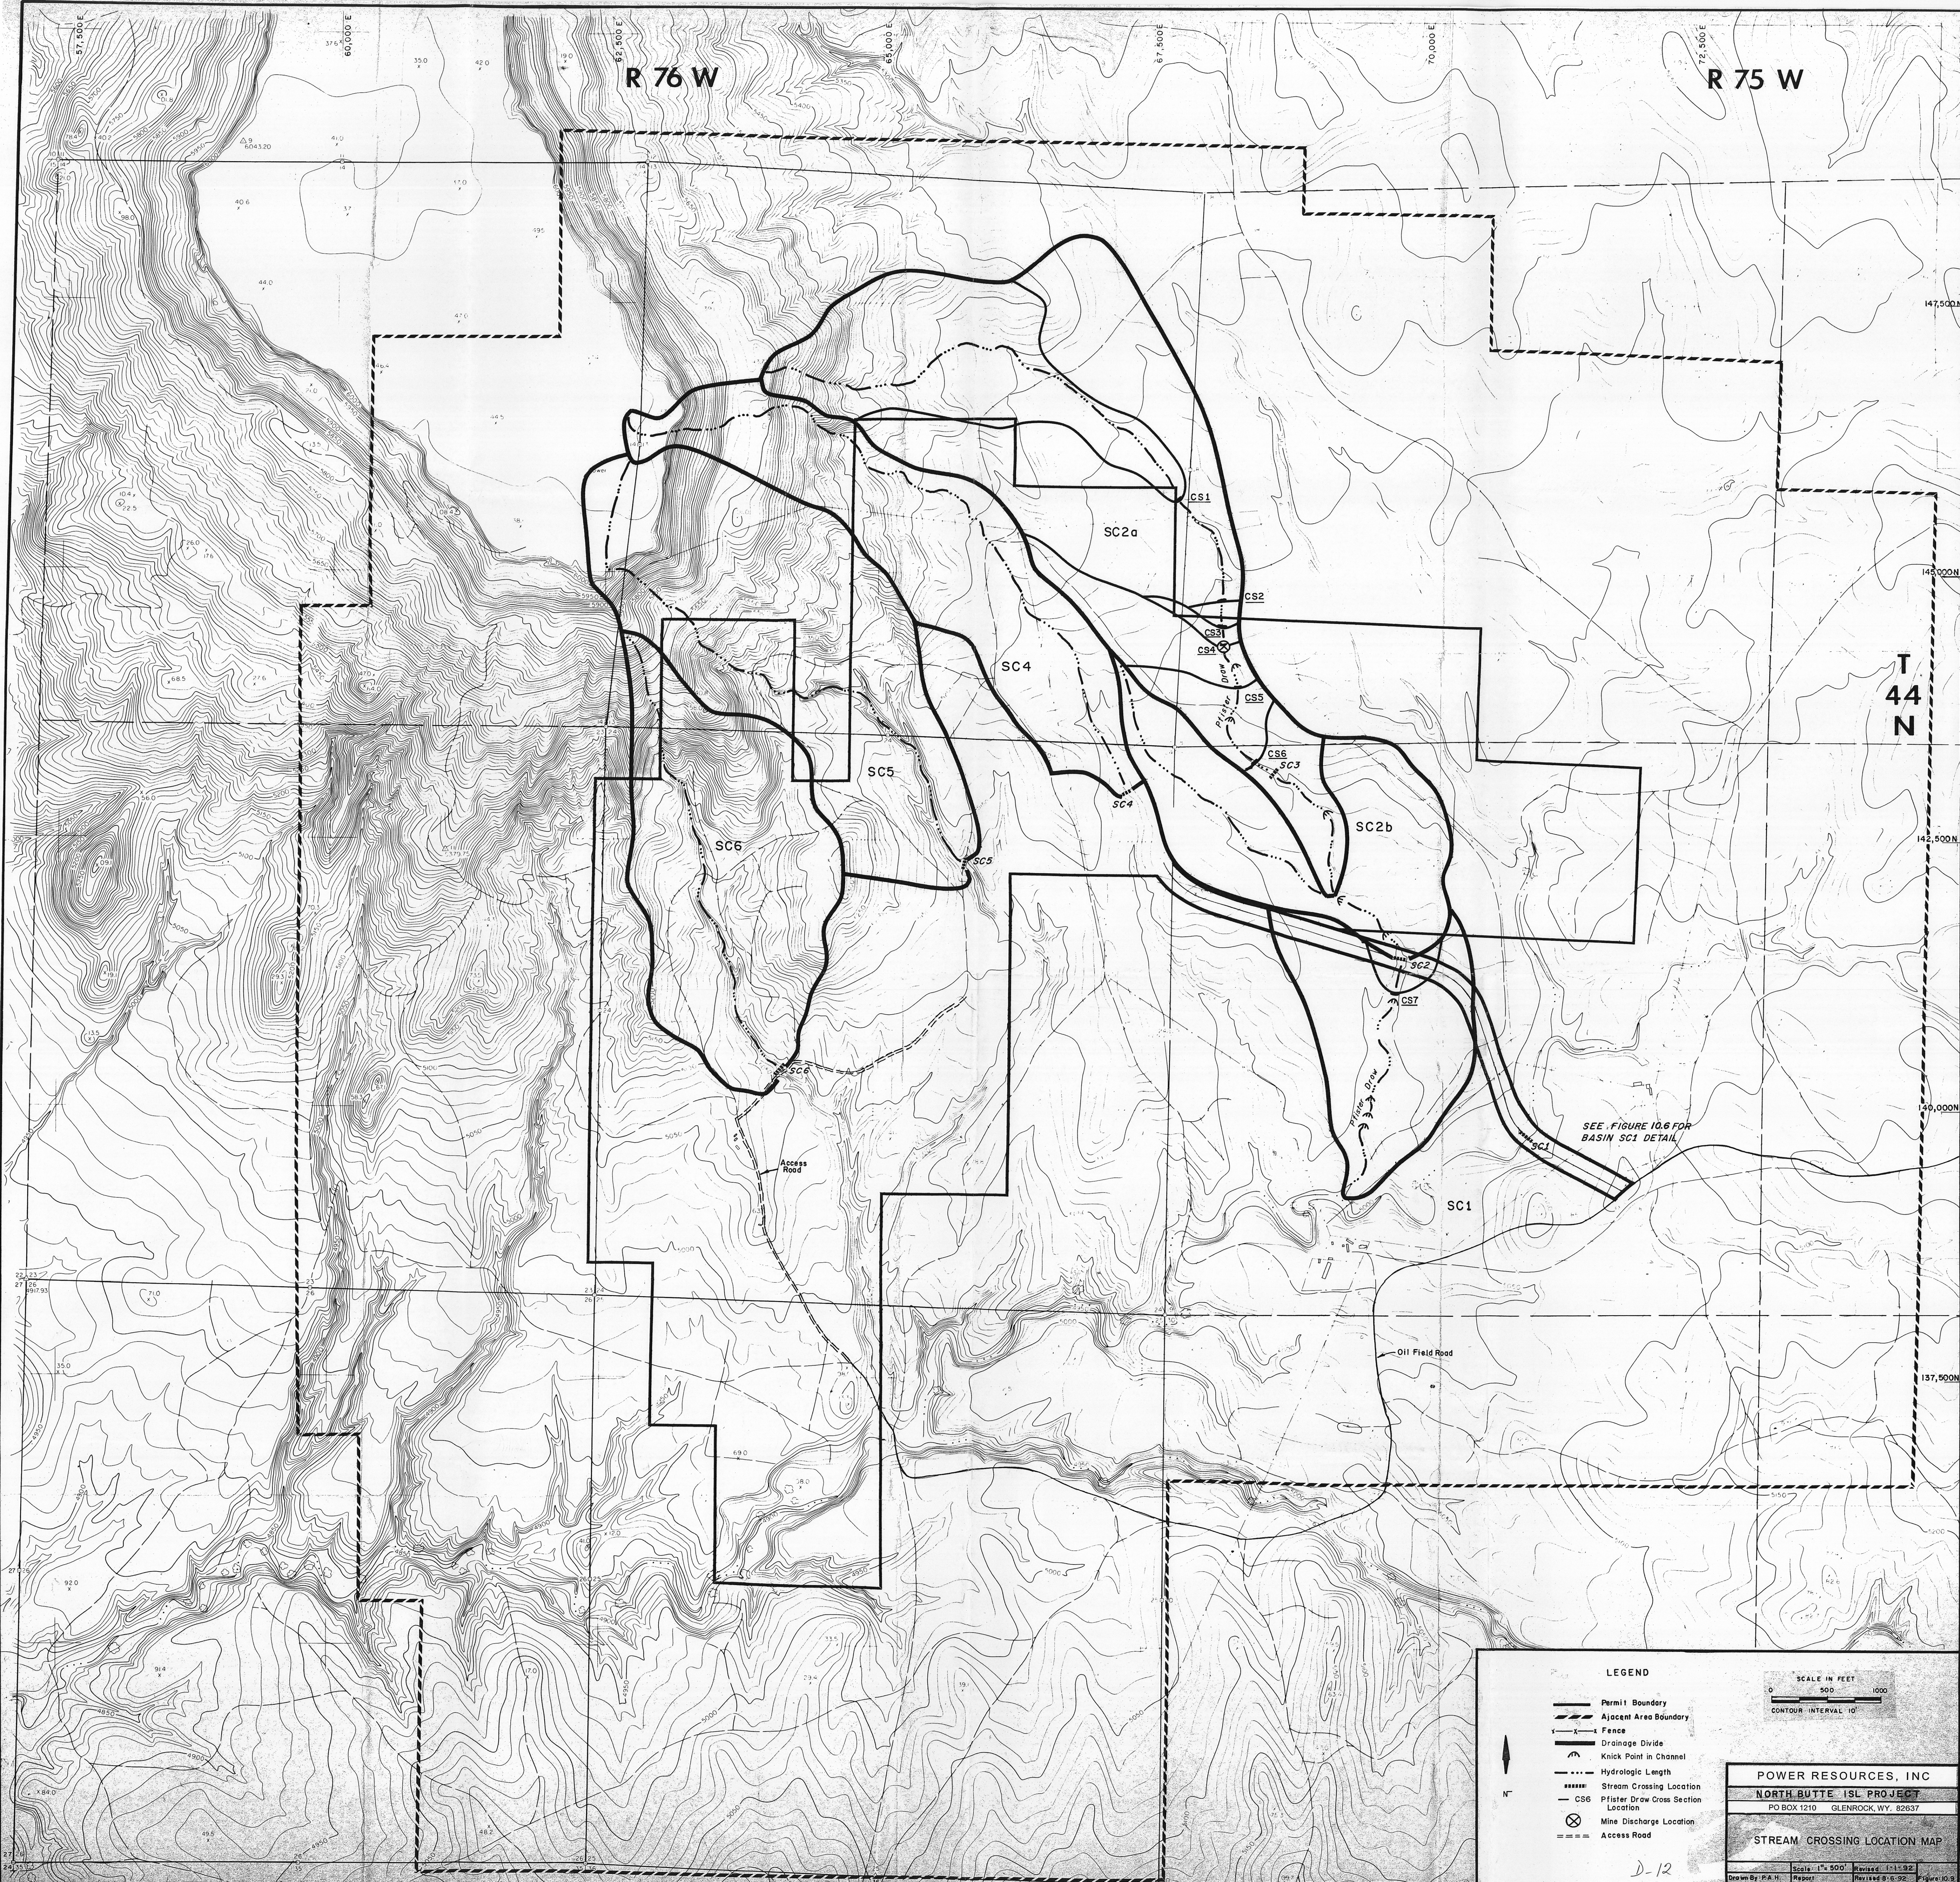

SEE FIGURE 10.6 FOR
BASIN SC1 DETAIL

LEGEND

- Permit Boundary
- - - Adjacent Area Boundary
- - - Fence
- - - Drainage Divide
- ~ Knick Point in Channel
- Hydrologic Length
- Stream Crossing Location
- Pflister Draw Cross Section Location
- ⊗ Mine Discharge Location
- === Access Road

SCALE IN FEET
0 500 1000
CONTOUR INTERVAL 10'

POWER RESOURCES, INC
NORTH BUTTE ISL PROJECT
 PO BOX 1210 GLENROCK, WY. 82637

STREAM CROSSING LOCATION MAP

D-12

Drawn By: P.A.H.	Scale: 1" = 500'	Revised: 1-15-92
Date:	Report:	Revised: 9-8-92
	Dwg:	Figure: 10.9