


SHEET 1 OF 6

NOTES:

The contours shown hereon were generated from a digital terrain model produced from a light detection and ranging (Lidar) survey. In areas of acute slopes, swamps and surfaces that limit accurate laser returns contours are shown dashed and should be considered approximate.

The LIDAR survey data was collected on April 12, 2006.


The Orthophoto was produced from aerial photography captured with a Leica RC30 mapping camera on May 24, 2005.

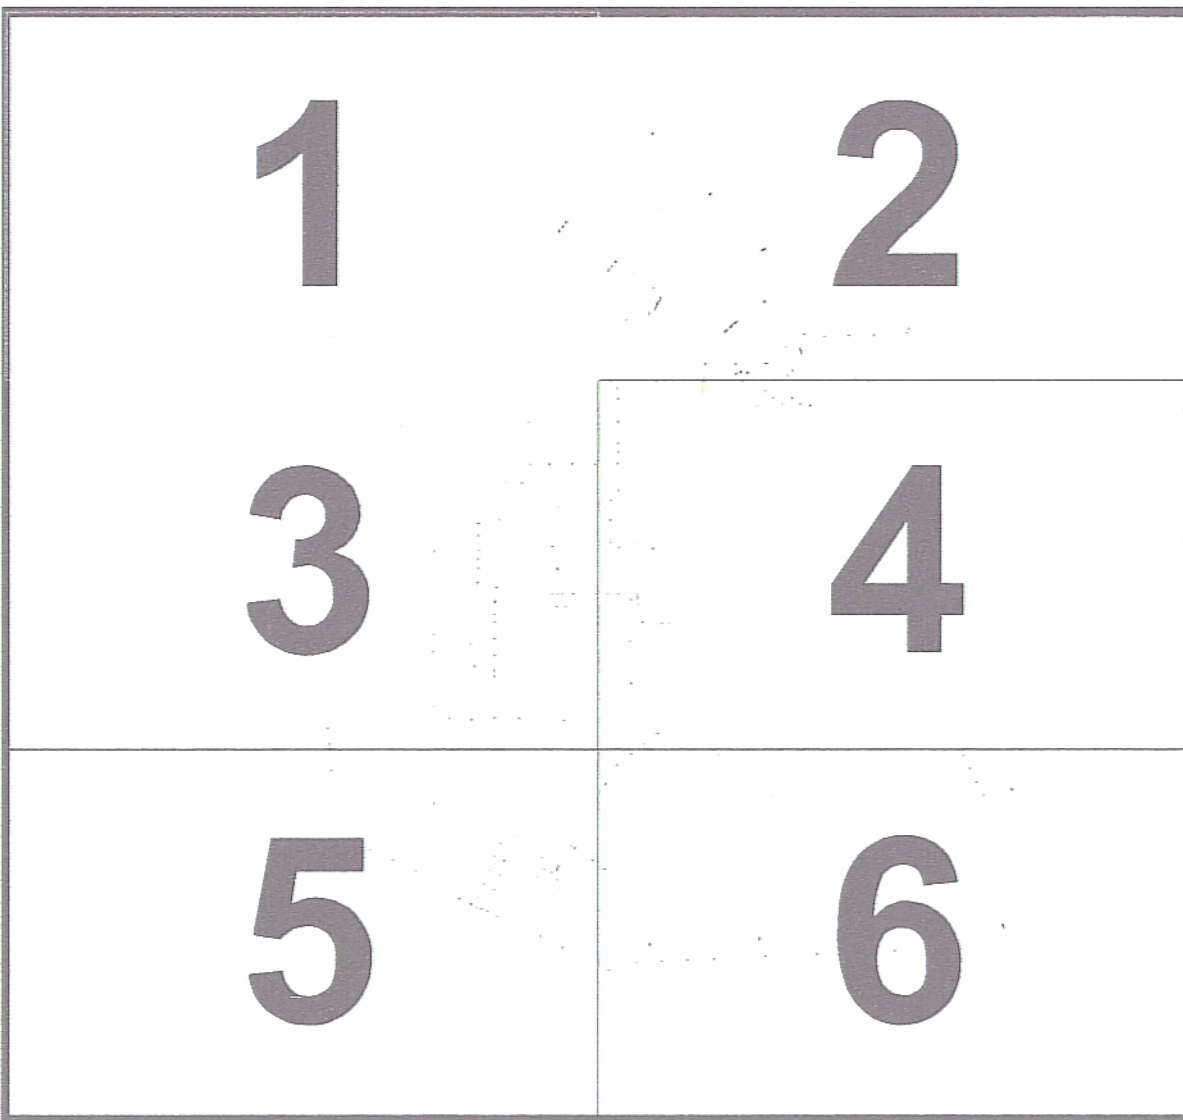

PLANT VOGTLE SHEET INDEX

Metro Engineering & Surveying Co., Inc.
Engineers • Surveyors • Photogrammetrist

Clayton / Tara Airport
186 Selfridge Road • Hampton, GA 30228
Phone: (770)-707-0777 | 1-800-594-8988
www.metro-engineering.com

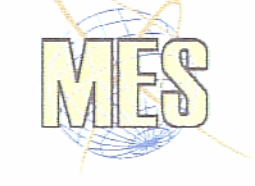


MAP PREPARED FOR
GEORGIA POWER COMPANY
PLANT VOGTLE

BURKE COUNTY, GEORGIA
GA State Plane East 1983 - NAVD 989

PROJECT NO.: 4958
DATE: 8/15/06

GEORGIA POWER CO., ATLANTA, GA.
Land Department
Plant Vogtle
Early Site Permit
Topographic Map
Burke County, Georgia

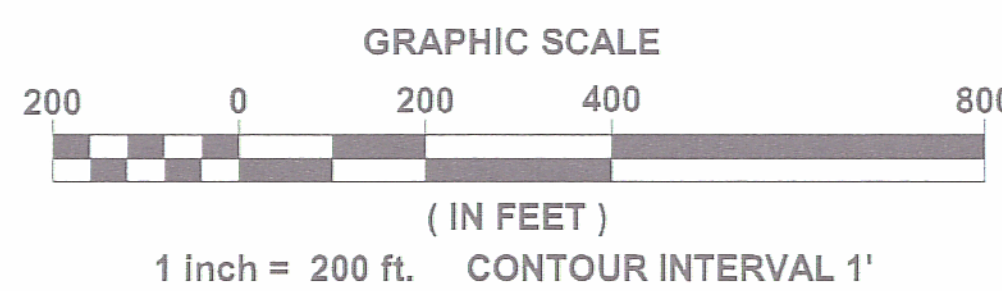

APPROVALS	DATE	CHKD	DATE
DR.	11/10/06	11/10/06	11/10/06
SCALE	1" = 200'	11/10/06	11/10/06
DRAWING NUMBER	P-9-1	SHEET NUMBER	1 of 6

D-01