


NE
1

SW
1'

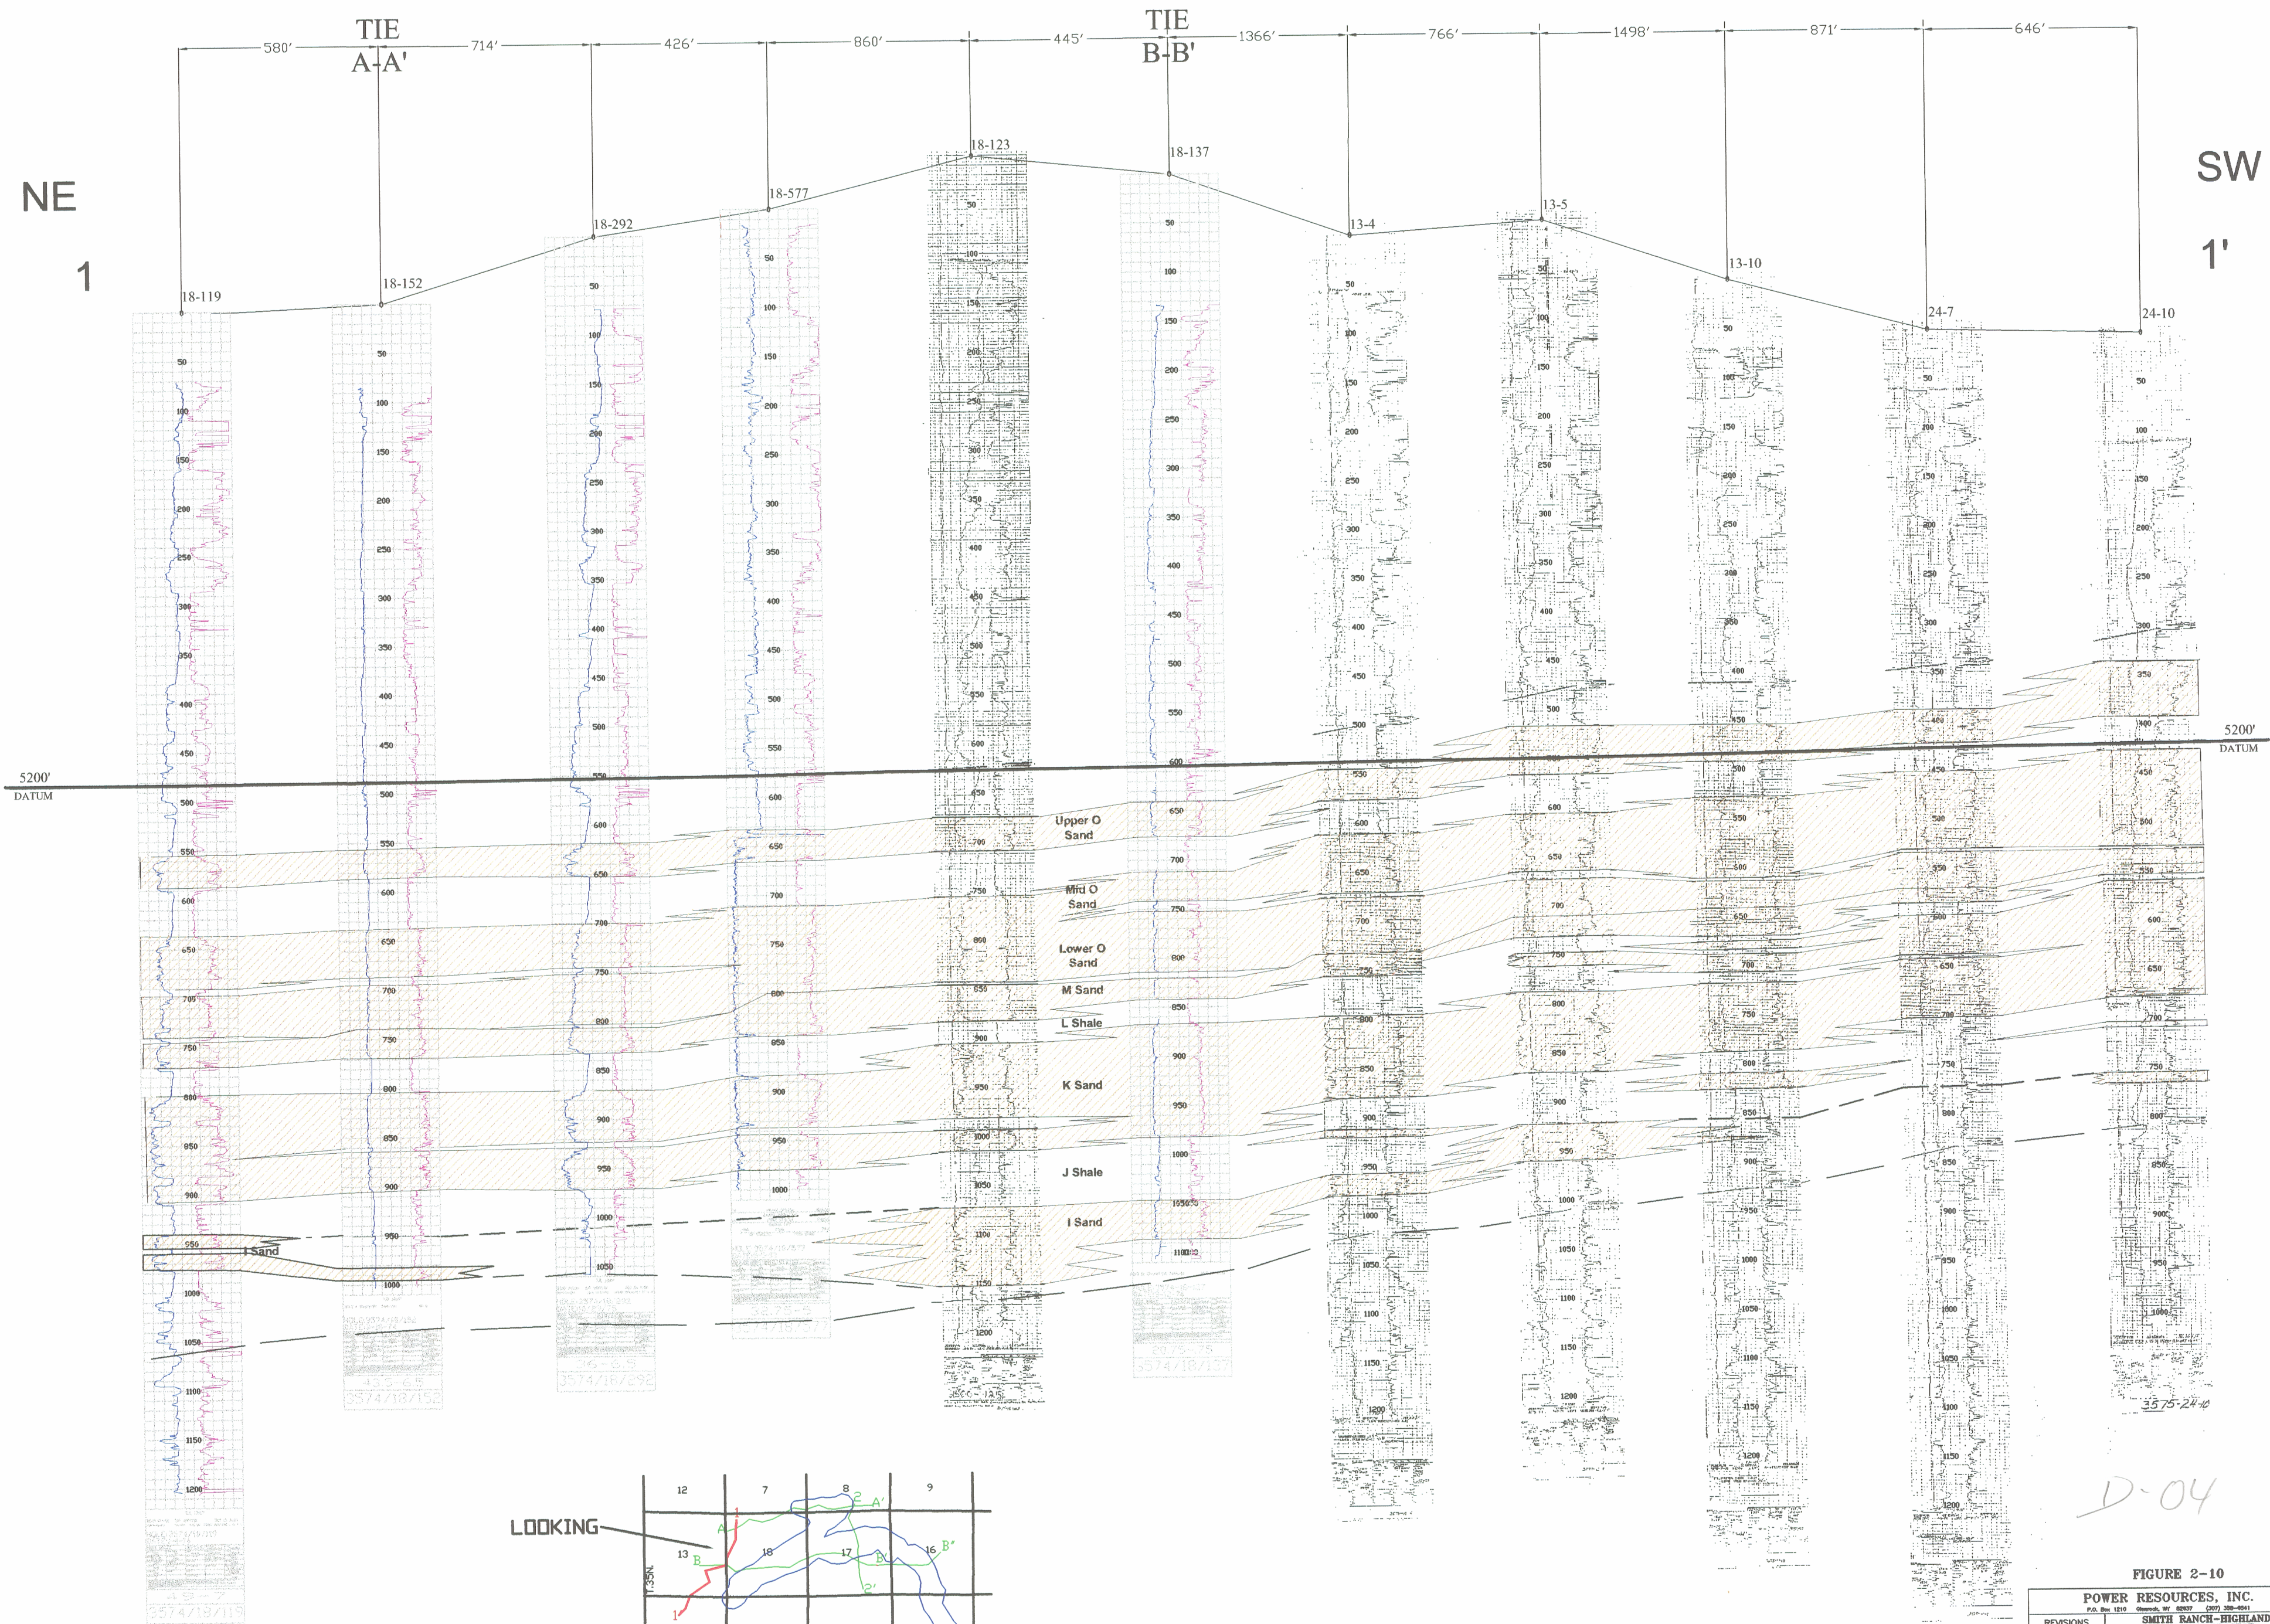

LOOKING



D-04

FIGURE 2-10

POWER RESOURCES, INC.		
SMITH RANCH-HIGHLAND URANIUM PROJECT		
MINE UNIT SW STRATIGRAPHIC CROSS SECTION		
LOOKING EAST		
SECTIONS 18-24, 13-24-75 & 24-25-75		
DATE: 08/11/09		
DRAWN BY: [Name]		
CHECKED BY: [Name]		
SCALE: 1" = 100'		

\\shrock\drafting\X-SECTIONS\SW Mine Unit\1-1' SW.dwg