


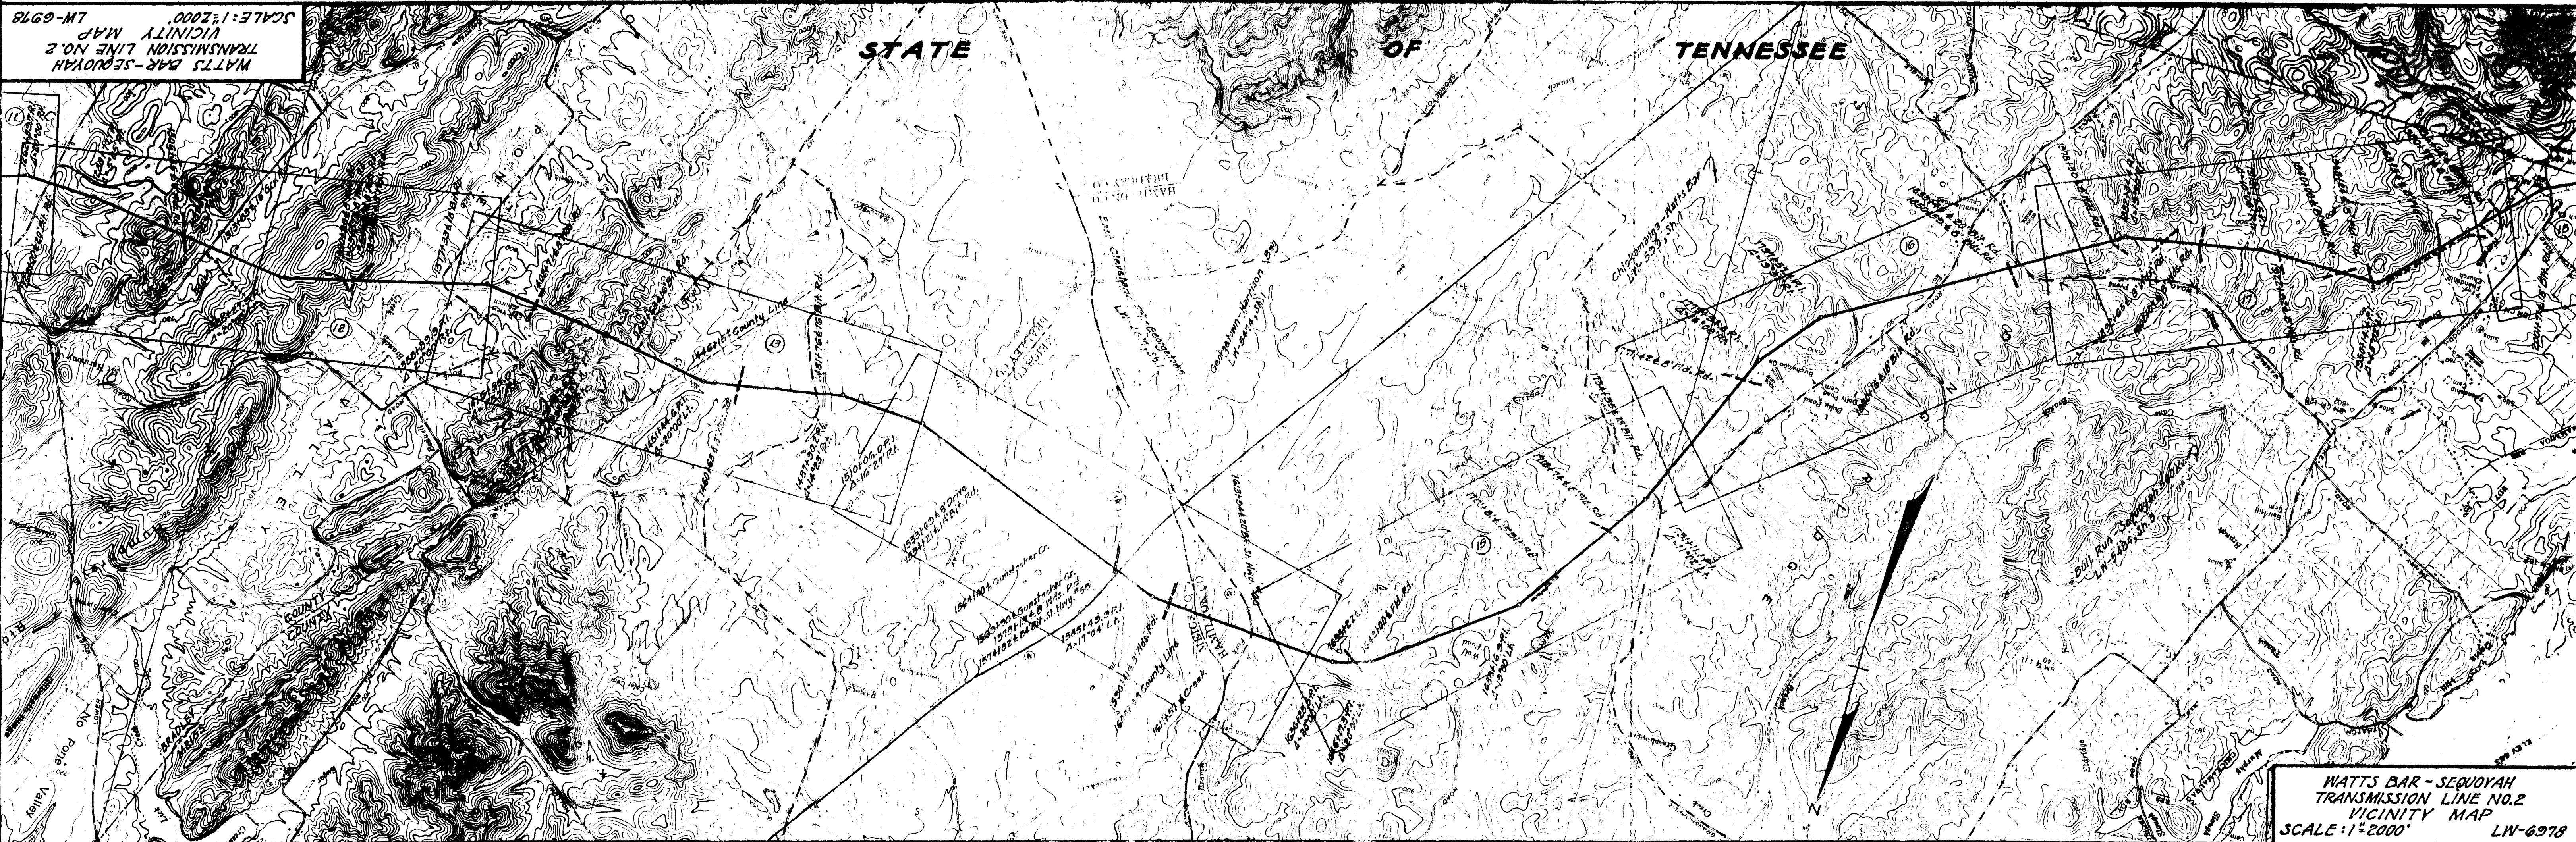

9410250219

ANSTEC
APERTURE
CARD

TENNESSEE VALLEY AUTHORITY				50-390
DIVISION OF TRANSMISSION PLANNING AND ENGINEERING				9410210086
WATTS BAR-SEQUOYAH				9/27/94
TRANSMISSION LINE NO. 2				
VICINITY MAP				
REV. NO.	DATE	REVISION	DATE	SHEET 3 OF 4 SHEETS
1	6-30-75	Relocated & 141/155.0 to 1429+42.6 L.B.		
DESIGN	M.P.M.	W.O. 34526	DATE	APPROVED
SCALE	M.H.P.	PROJ. ENGR.	12/1/75	
			SCALE	CLASS CODE
			1"=2000'	61601
				LW-6978