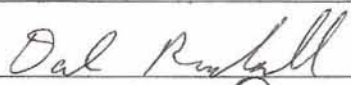

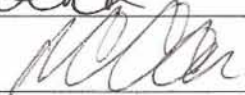


### Survey Unit Release Record

<b>Design #</b>	EP-1.51A-3	<b>Revision #</b>	Original	<b>Page 1 of 3</b>
<b>Survey Unit #(s)</b>	1.51A-3			
<b>Description</b>	<p>1) Embedded Pipe (EP) Survey Unit 1.51A-3 meets the definition of embedded pipe for Plum Brook Reactor Facility (PBRF).</p> <p>2) EP 1.51A-3 is a Class 1, Group 1 survey unit as per the PBRF Final Status Survey Plan (FSSP) and Technical Basis Document (TBD)-06-004.</p> <p>3) Surveys in EP 1.51A-3 were performed using a scintillation detector optimized to measure gamma energies representative of Co-60. Sample #EP 3-9 from Survey Request (SR)-13 was referenced for this decision.</p> <p>4) Survey Instructions for this survey unit are incorporated into and performed in accordance with (IAW) the Babcock Services Incorporated (BSI)/LVS-002, Work Execution Package (WEP) 05-006. Survey instructions described in this document constitute "Special Methods" and the survey design used in the acquisition of survey measurements.</p> <p>5) Instrument efficiency determinations are developed in accordance with the BSI/LVS-002, WEP 05-006, these determinations are appropriate for the types of radiation involved and the media being surveyed.</p>			
<b>Approval Signatures</b>			<b>Date:</b>	
FSS/Characterization Engineer			11-29-07	
Technical Reviewer (FSS/Characterization Engineer)			12-5-07	
FSS/Characterization Manager	R. Case 		12/10/07	

## Survey Unit: 1.51A-3

**1.0** History/Description

- 1.1 The subject pipe system is a 3" drain stem located on the drain system for the annulus on the -25' elevation of the Reactor Building.
- 1.2 EP 1.51A-3 is approximately 2 feet in length.

**2.0** Survey Design Information

- 2.1 EP 1.51A-3 was surveyed IAW Procedure #BSI/LVS-002.
- 2.2 100% of the 3" ID pipe was accessible for survey. The accessible 3" ID pipe was surveyed by static measurement at one foot increments, for a total of 2 survey measurements.
- 2.3 Surface area for the 3" ID piping is 730 cm<sup>2</sup> for each foot of piping, corresponding to a total 3" ID piping surface area of 1,459 cm<sup>2</sup> (0.1 m<sup>2</sup>) for the entire accessible length of (2') of 3" piping.

**3.0** Survey Unit Measurement Locations/Data

- 3.1 Pipe interior radiological survey forms are provided in Attachment 2 of this release record.

**4.0** Survey Unit Investigations/Results

- 4.1 None

**5.0** Data Assessment Results

- 5.1 Data assessment results are provided in the EP/Buried Pipe (BP) Survey Report provided in Attachment 1.
- 5.2 All measurement results are less than the Derived Concentration Guideline Level (DCGL) for radionuclide specific EP that corresponds to the 1 mrem/yr dose goal established in Table 3-3 of the FSSP.
- 5.3 When implementing the Unity Rule, provided in Section 3.6.3 of the FSSP, and applying the Nuclide Fraction (NF), provided in TBD-06-004, the survey unit that is constituted by EP 1.51A-3 passes FSS.
- 5.4 Background was not subtracted from the survey measurements and the Elevated Measurement Comparison (EMC) was not employed for the accessible portion of this survey unit.

Survey Unit: 1.51A-3

## Statistical Summary Table

Statistical Parameter	3" Pipe
Total Number of Survey Measurements	2
Number of Measurements >MDC	2
Number of Measurements Above 50% of DCGL	0
Number of Measurements Above DCGL	0
Mean	0.0324
Median	0.0324
Standard Deviation	0.0013
Maximum	0.0333
Minimum	0.0314

**6.0** Documentation of evaluations pertaining to compliance with the unrestricted use limit of 25 mrem/yr and dose contributions from Embedded Pipe and radionuclides contributing 10% in aggregate of the total dose for both structural scenarios and soils.

6.1 A review of the survey results has shown that the dose contribution for the accessible portion of EP 1.51A-3 to be less than 1 mrem/yr. The dose contribution is estimated to be 0.032 mrem/yr based on the average of the actual gross counts.

**7.0** Attachments

Attachment 1 – BSI EP/BP Survey Report

Attachment 2 -Pipe Interior Radiological Survey Form

Attachment 3 – DQA Worksheet

Attachment 4 –Disc containing RR for EP 1.51A-3 &amp; Spreadsheet

**SECTION 7**  
**ATTACHMENT 1**  
2 **PAGE(S)**



### BSI EP/BP SURVEY REPORT

Pipe ID	EP 1.51A-3	Survey Location	Drain Stem - Annulus Floor Drain -25'
Survey Date	16-Feb-06	2350-1 #	212223
Survey Time	13:05	Detector-Sled #	44-62 212701 / 121
Pipe Size	3	Detector Efficiency	0.00013
DCGL (dpm/100cm <sup>2</sup> )	2.41E+05	Pipe Area Incorporated by Detector Efficiency (in cm <sup>2</sup> )	730
Pipe Area Incorporated by Survey Data (m <sup>2</sup> )	0.1	Field BKG (cpm)	6.0
Routine Survey	X	Field MDCR (cpm)	11.4
QA Survey		Nominal MDC (dpm/100cm <sup>2</sup> )	2,779
Survey Measurement Results			
Total Number of Survey Measurements		2	
Number of Measurements >MDC		2	
Number of Measurements Above 50% DCGL		0	
Number of Measurements Above DCGL		0	
Mean		0.0324	
Median		0.0324	
Standard Deviation		0.0013	
Maximum		0.0333	
Minimum		0.0314	
Survey Technician(s)	ROSENHAGEN		
Survey Unit Classification		1	
TBD 06-004 Piping Group		1	
SR-13 Radionuclide Distribution Sample		EP 3-9	
Measured Nuclide		Co-60	
Area Factor/EMC Used		No	
Pass/Fail FSS		Pass	
MREM/YR Contribution		<1	
COMMENTS: ACTIVITY VALUES NOT BACKGROUND CORRECTED			
RP Engineer   Date	<i>Del Randall</i> 11-29-07		

**EP 1.51A-3**  
**3" Pipe**  
**TBD 06-004 Group 1**

Measurement #	gcpm	ncpm	Co-60 activity (total dpm)	Co-60 activity (dpm/100cm2)	Cs-137 activity (dpm/100cm2)	Eu-152 activity (dpm/100cm2)	Eu-154 activity (dpm/100cm2)	Nb-94 activity (dpm/100cm2)	Ag-108m activity (dpm/100cm2)	Unity
1	5.3	5.3	40,769	5,587	221	5,300	1,409	163	39	0.033
2	5	5	38,462	5,271	209	5,000	1,329	154	37	0.031
									MEAN	0.032
									MEDIAN	0.032
									STD DEV	0.001
									MAX	0.033
									MIN	0.031

**SECTION 7**  
**ATTACHMENT 2**  
2 **PAGE(S)**


**Pipe Interior Radiological Survey Form**

Date: 2-16-06 Time: 1305 DRAIN STEM  
 Pipe ID#: 1.51A Pipe Diameter: 3" Access Point Area: ANNULUS  
 Building: RX Elevation: -25 System: FLOOR DRAIN  
 Type of Survey Investigation  Characterization  Final Survey  Other   
 Gross  Co60  Cs   
 Detector ID# / Sled ID# 44-62 #212701 1 121  
 Detector Cal Date: 11-17-05 Detector Cal Due Date: 11-17-06  
 Instrument: ~~2122~~ 2350-1 Instrument ID #: 212223  
 Instrument Cal Date: 11-17-05 Instrument Cal Due Date: 11-17-06

From the Daily Pipe Survey Detector Control Form for the Selected Detector

Background Value 6.0 cpm  
 MDCR<sub>static</sub> 11.4 cpm  
 Efficiency Factor for Pipe Diameter 0.00013 (from detector efficiency determination)  
 MDC<sub>static</sub> 2779 dpm/ 100 cm<sup>2</sup>  
 Is the MDC<sub>static</sub> acceptable? Yes No (if no, adjust sample count time and recalculate MDCR<sub>static</sub>)  
 Comments: CONTINUATION SURVEY

Technician Signature

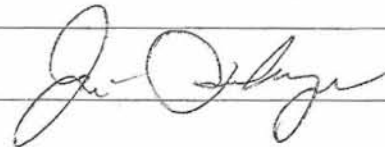

**Pipe Interior Radiological Survey**

Position #	Feet into Pipe from Opening	Count Time (min)	Gross Counts	Gross cpm	Net cpm	dpm/100cm <sup>2</sup>
1	1	3	16	5.3	n/a	n/a
2	2	3	15	5		
3						
4						
5						
6						
7						
8						
9						
10						

Package Page 1 of 2






= pipe surveyed  
1.51 A

REFERENCE COPY

SECTION  
SCALE 1/2" = 1'-0"

Blue is baseline piping  
Red piping may be done later

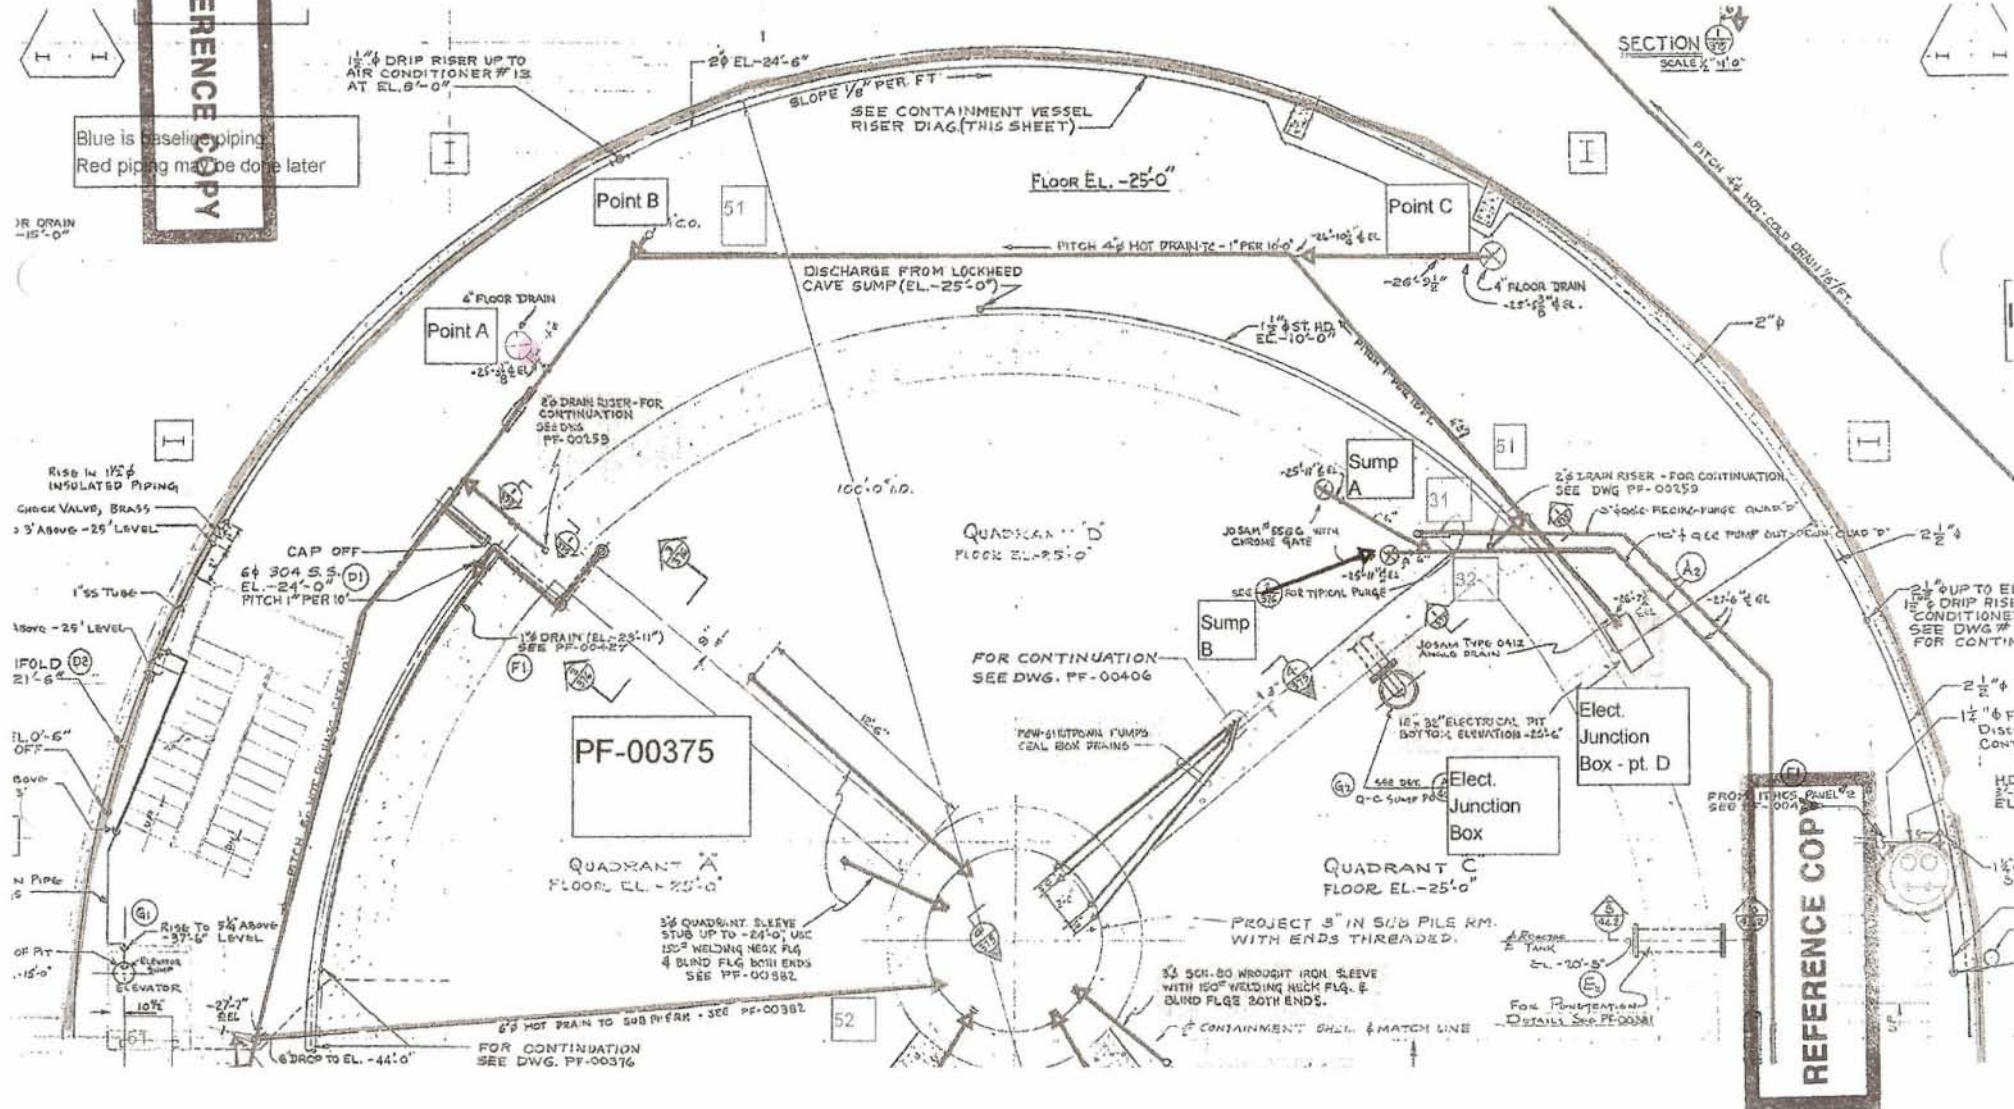

PF-00375

REFERENCE COPY

DATE  
2/2/2

**SECTION 7**  
**ATTACHMENT 3**  
  1   **PAGE(S)**

**DQA Check Sheet**

Design #	EP 1.51A-3	Revision #	Original	
Survey Unit #	EP 1.51A-3			

**Preliminary Data Review**

Answers to the following questions should be fully documented in the Survey Unit Release Record	Yes	No	N/A
1. Have surveys been performed in accordance with survey instructions in the Survey Design?	X		
2. Is the instrumentation MDC for structure static measurements below the DCGL <sub>W</sub> for Class 1 and 2 survey units, or below 0.5 DCGL <sub>W</sub> for Class 3 survey units?			X
3. Is the instrumentation MDC for embedded/buried piping static measurements below the DCGL <sub>W</sub> ?	X		
4. Was the instrumentation MDC for structure scan measurements, soil scan measurements, and embedded/buried piping scan measurements below the DCGL <sub>W</sub> or, if not, was the need for additional static measurements or soil samples addressed in the survey design?			X
5. Was the instrumentation MDC for volumetric measurements and smear analysis < 10% DCGL <sub>W</sub> ?			X
6. Were the MDCs and assumptions used to develop them appropriate for the instruments and techniques used to perform the survey?	X		
7. Were the survey methods used to collect data proper for the types of radiation involved and for the media being surveyed?	X		
8. Were "Special Methods" for data collection properly applied for the survey unit under review?	X		
9. Is the data set comprised of qualified measurement results collected in accordance with the survey design, which accurately reflects the radiological status of the facility?	X		

**Graphical Data Review**

1. Has a posting plot been created?			X
2. Has a histogram (or other frequency plot) been created?			X
3. Have other graphical data tools been created to assist in analyzing the data?			X

**Data Analysis**

1. Are all sample measurements below the DCGL <sub>W</sub> (Class 1 & 2), or 0.5 DCGL <sub>W</sub> (Class 3)?	X		
2. Is the mean of the sample data < DCGL <sub>W</sub> ?	X		
3. If elevated areas have been identified by scans and/or sampling, is the average activity in each elevated area < DCGL <sub>EMC</sub> (Class 1), < DCGL <sub>W</sub> (Class 2), or <0.5 DCGL <sub>W</sub> (Class 3)?			X
4. Is the result of the Elevated Measurements Test < 1.0?			X
5. Is the result of the statistical test ( <b>S+</b> for Sign Test or <b>W<sub>r</sub></b> for WRS Test) ≥ the critical value?			X

Comments:

FSS/Characterization Engineer (print/sign)	<i>Dale Randall / Dale Randall</i>	Date	11-29-07
FSS/ Characterization Manager (print/sign)	R. Case <i>[Signature]</i>	Date	12/10/07

Form  
CS-09/2  
Rev 0

**SECTION 7  
ATTACHMENT 4  
1 DISC**