


**DRAWING INDEX**

DRAWING NO.	REVISION	DRAWING TITLE
1	E	SITE LOCATION AND CURRENT SITE LAYOUT
2	D	CURRENT SITE LAYOUT AND FACILITIES
3	D	CURRENT SITE LAYOUT WITH LINER AND PAD AREAS AND POTENTIAL BORROW AREAS
4	D	CURRENT SITE LAYOUT WITH ORIGINAL GROUND CONTOURS
5	D	DISPOSAL CELL LAYOUT AND CURRENT FACILITIES
6	D	PHASE I CELL LAYOUT
7	D	PHASE II CELL LAYOUT
8	D	PHASE III CELL LAYOUT
9	D	COMPLETED CELL LAYOUT
10	G	DISPOSAL CELL TYPICAL CROSS SECTIONS
11	G	DISPOSAL CELL DETAILS
12	G	COLLECTION SYSTEM SECTIONS AND DETAILS
13	F	RECLAIMED DISPOSAL CELL LAYOUT
14	A	DISPOSAL CELL GEOLOGIC CROSS SECTIONS

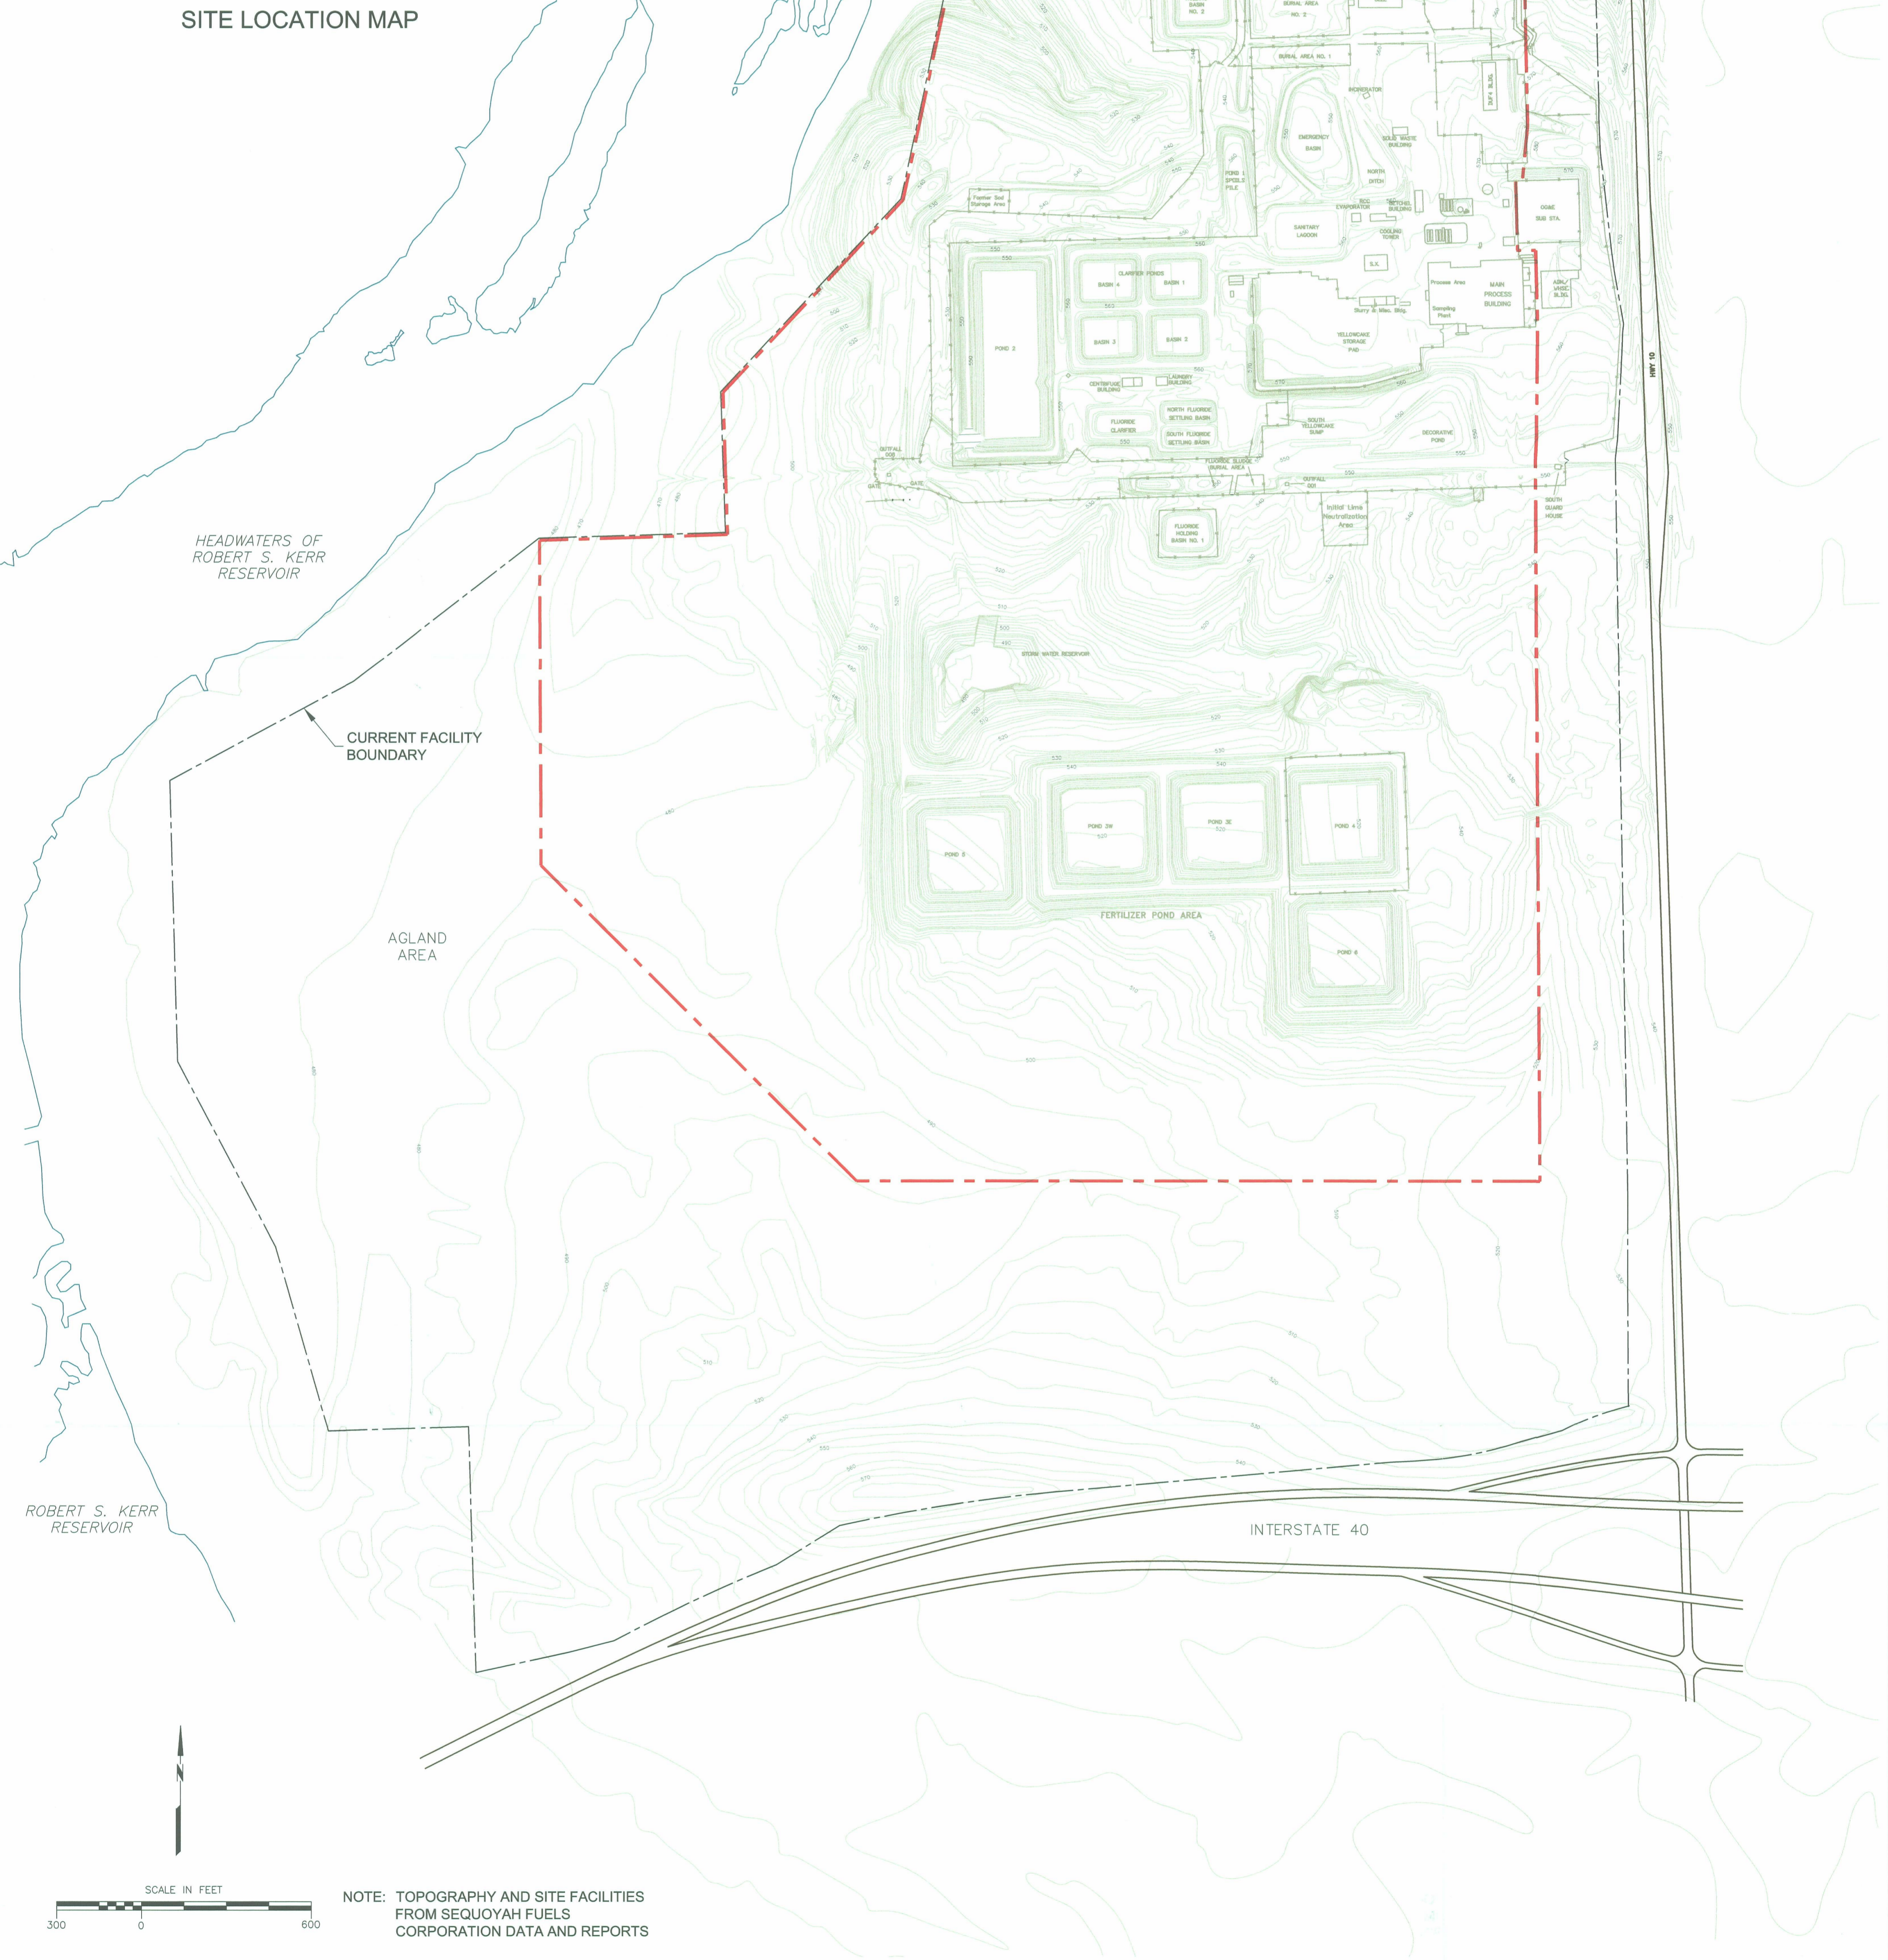

NOTE: TOPOGRAPHY AND SITE FACILITIES FROM SEQUOYAH FUELS CORPORATION DATA AND REPORTS

NO.	DESCRIPTION	BY	CHKD.	APPROVED	DATE
1	ISSUED FOR PERMITTING	CLS			12/02
2	UPDATED LINER SYSTEM	CLS			8/03
3	DISPOSAL CELL CONSTRUCTION PLAN	CLS			2/04
4	MODIFIED FROM SETTLEMENT AGR.	CLS			2/05
5	MODIFIED FOR DRAWING INDEX	CLS			12/07

DESIGNERS	ENGINEERING RECORD	BY	DATE
	PRELIMINARY DESIGN	CLS	10/02
	CELL OPERATIONS	DAS	2/04

PREPARED BY

consulting scientists and engineers  
Fort Collins, CO  
970 223-9600

PREPARED FOR

A GENERAL ATOMICS COMPANY

TITLE

**SITE LOCATION AND CURRENT SITE LAYOUT**

PROJECT: 100734 DATE: DECEMBER 2007 DRAWING REVISION: D-01

SCALE: AS SHOWN ACAD FILE: SITE-01-REV-E 1