


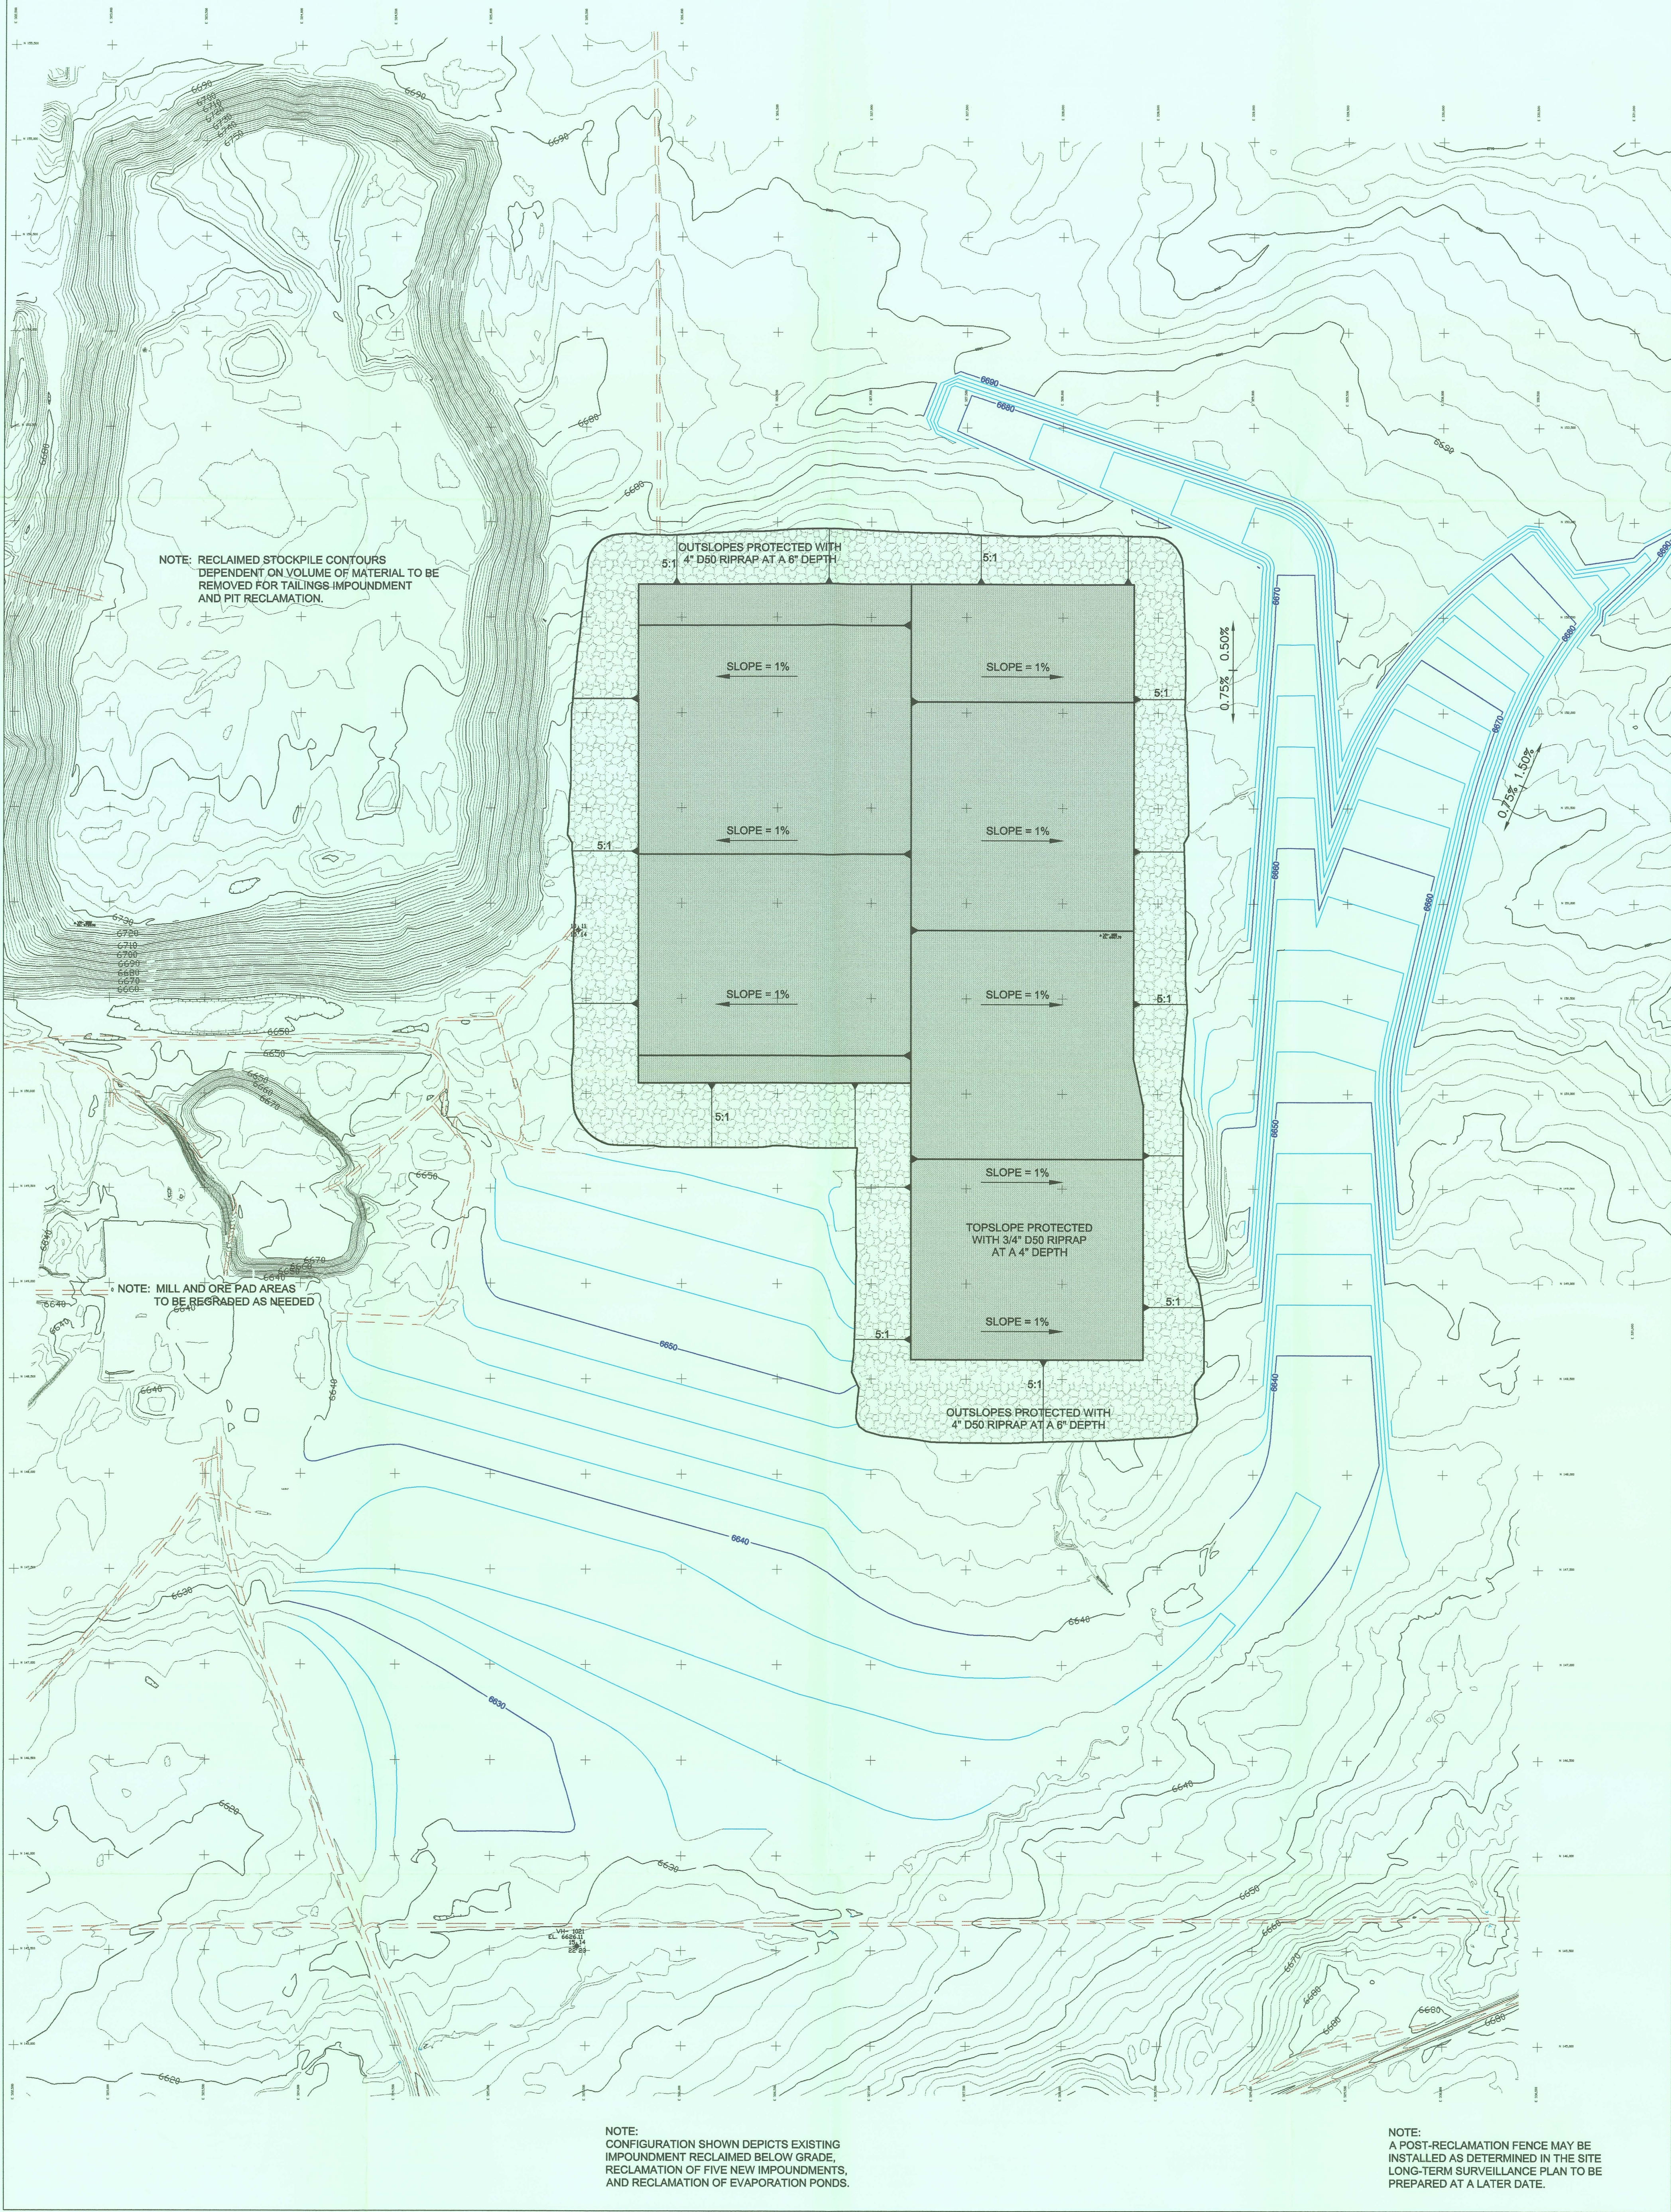

MAPPING PROVIDED BY:




WESTERN AIR MAPS, INC.
EVERLAND PARK, HANCOCK 04047
AERIAL PHOTOGRAPHY
NOVEMBER 3, 1996

NO.	DESCRIPTION	BY	CHKD.	APPROVED	DATE
1	ISSUED FOR DESIGN REVIEW	TGB	JGC	KJB	9/97
2	REVISED PER NRC COMMENT	TGB	KJB	KJB	6/99
3					
4					
5					
6					
7					
8					
9					
10					

DESIGNERS	ENGINEERING RECORD	BY	DATE
	LAYOUT	KJB	9/97
	CHANNEL DESIGN	MKR	9/97
	COVER DESIGN	JGR	9/97
	CHANNEL DESIGN	MKR	6/99

PREPARED BY

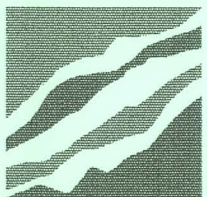

SHEPHERD MILLER
INCORPORATED

PREPARED FOR



SWEETWATER URANIUM PROJECT FOLLOWING RECLAMATION

PROJECT: 100123 DATE: JUNE 1999 DRAWING REVISION
SCALE: 1"=400' ACD FILE: DIVER-02.DWG 2