

V. C. Summer Nuclear Station, Units 2 and 3
 COL Application
 Part 2, FSAR

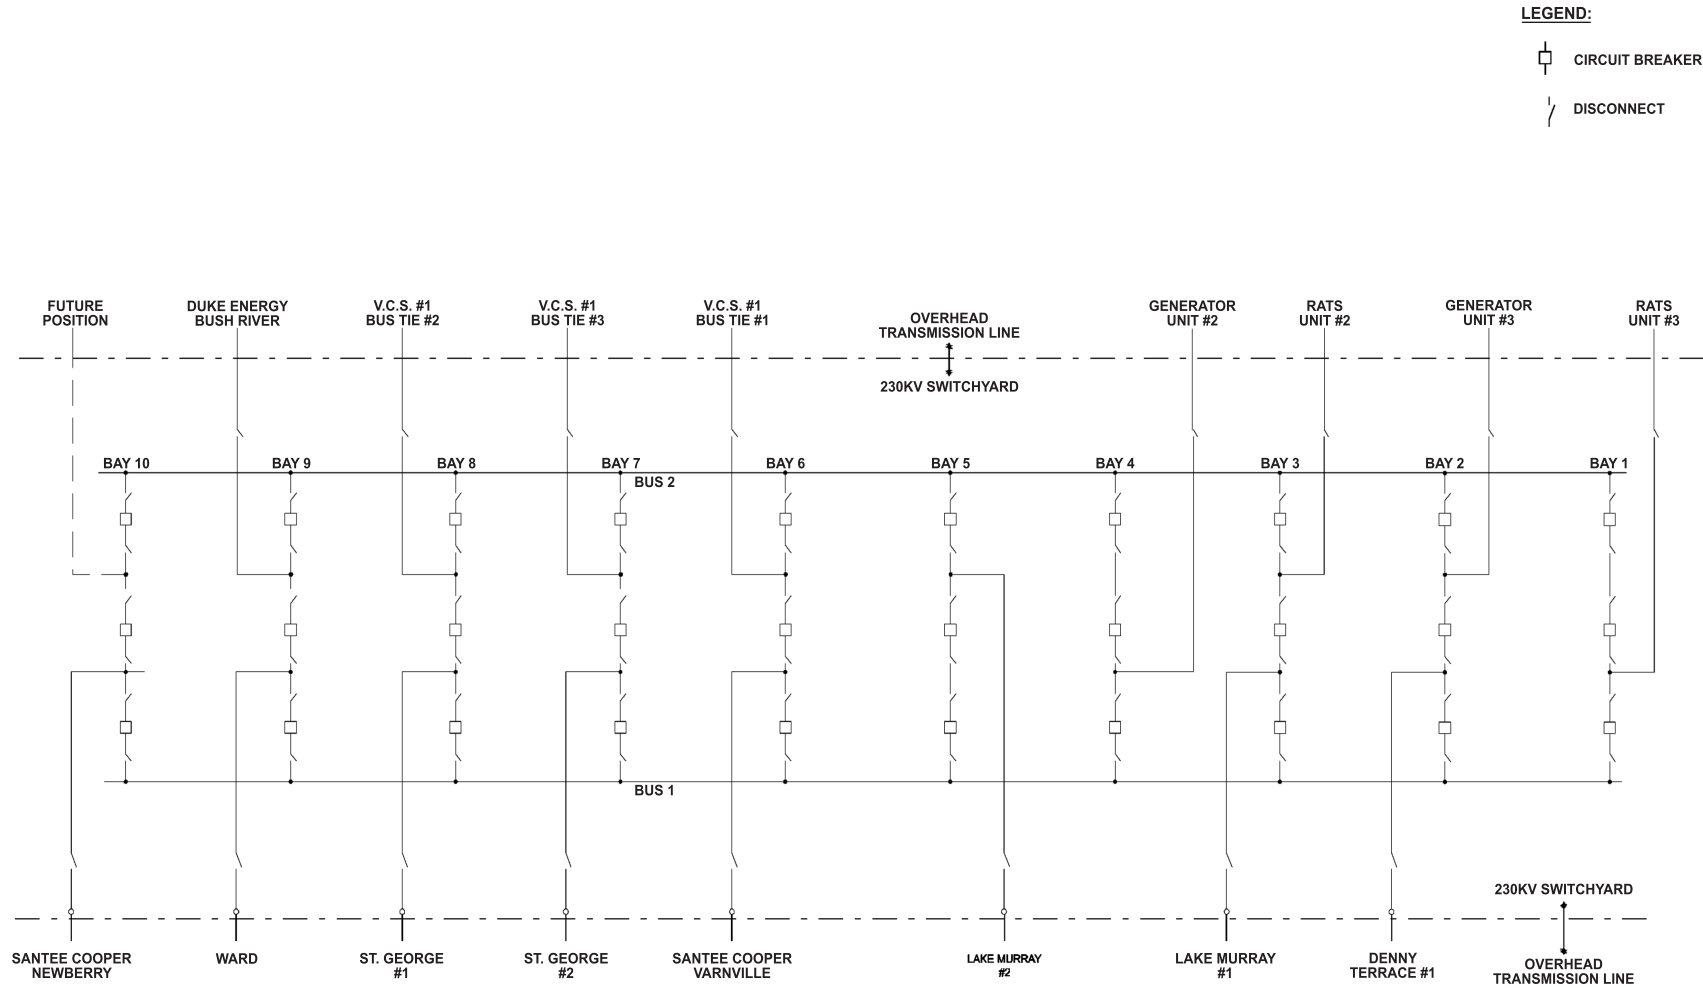


Figure 8.2-202
 Switchyard Single-Line Diagram