


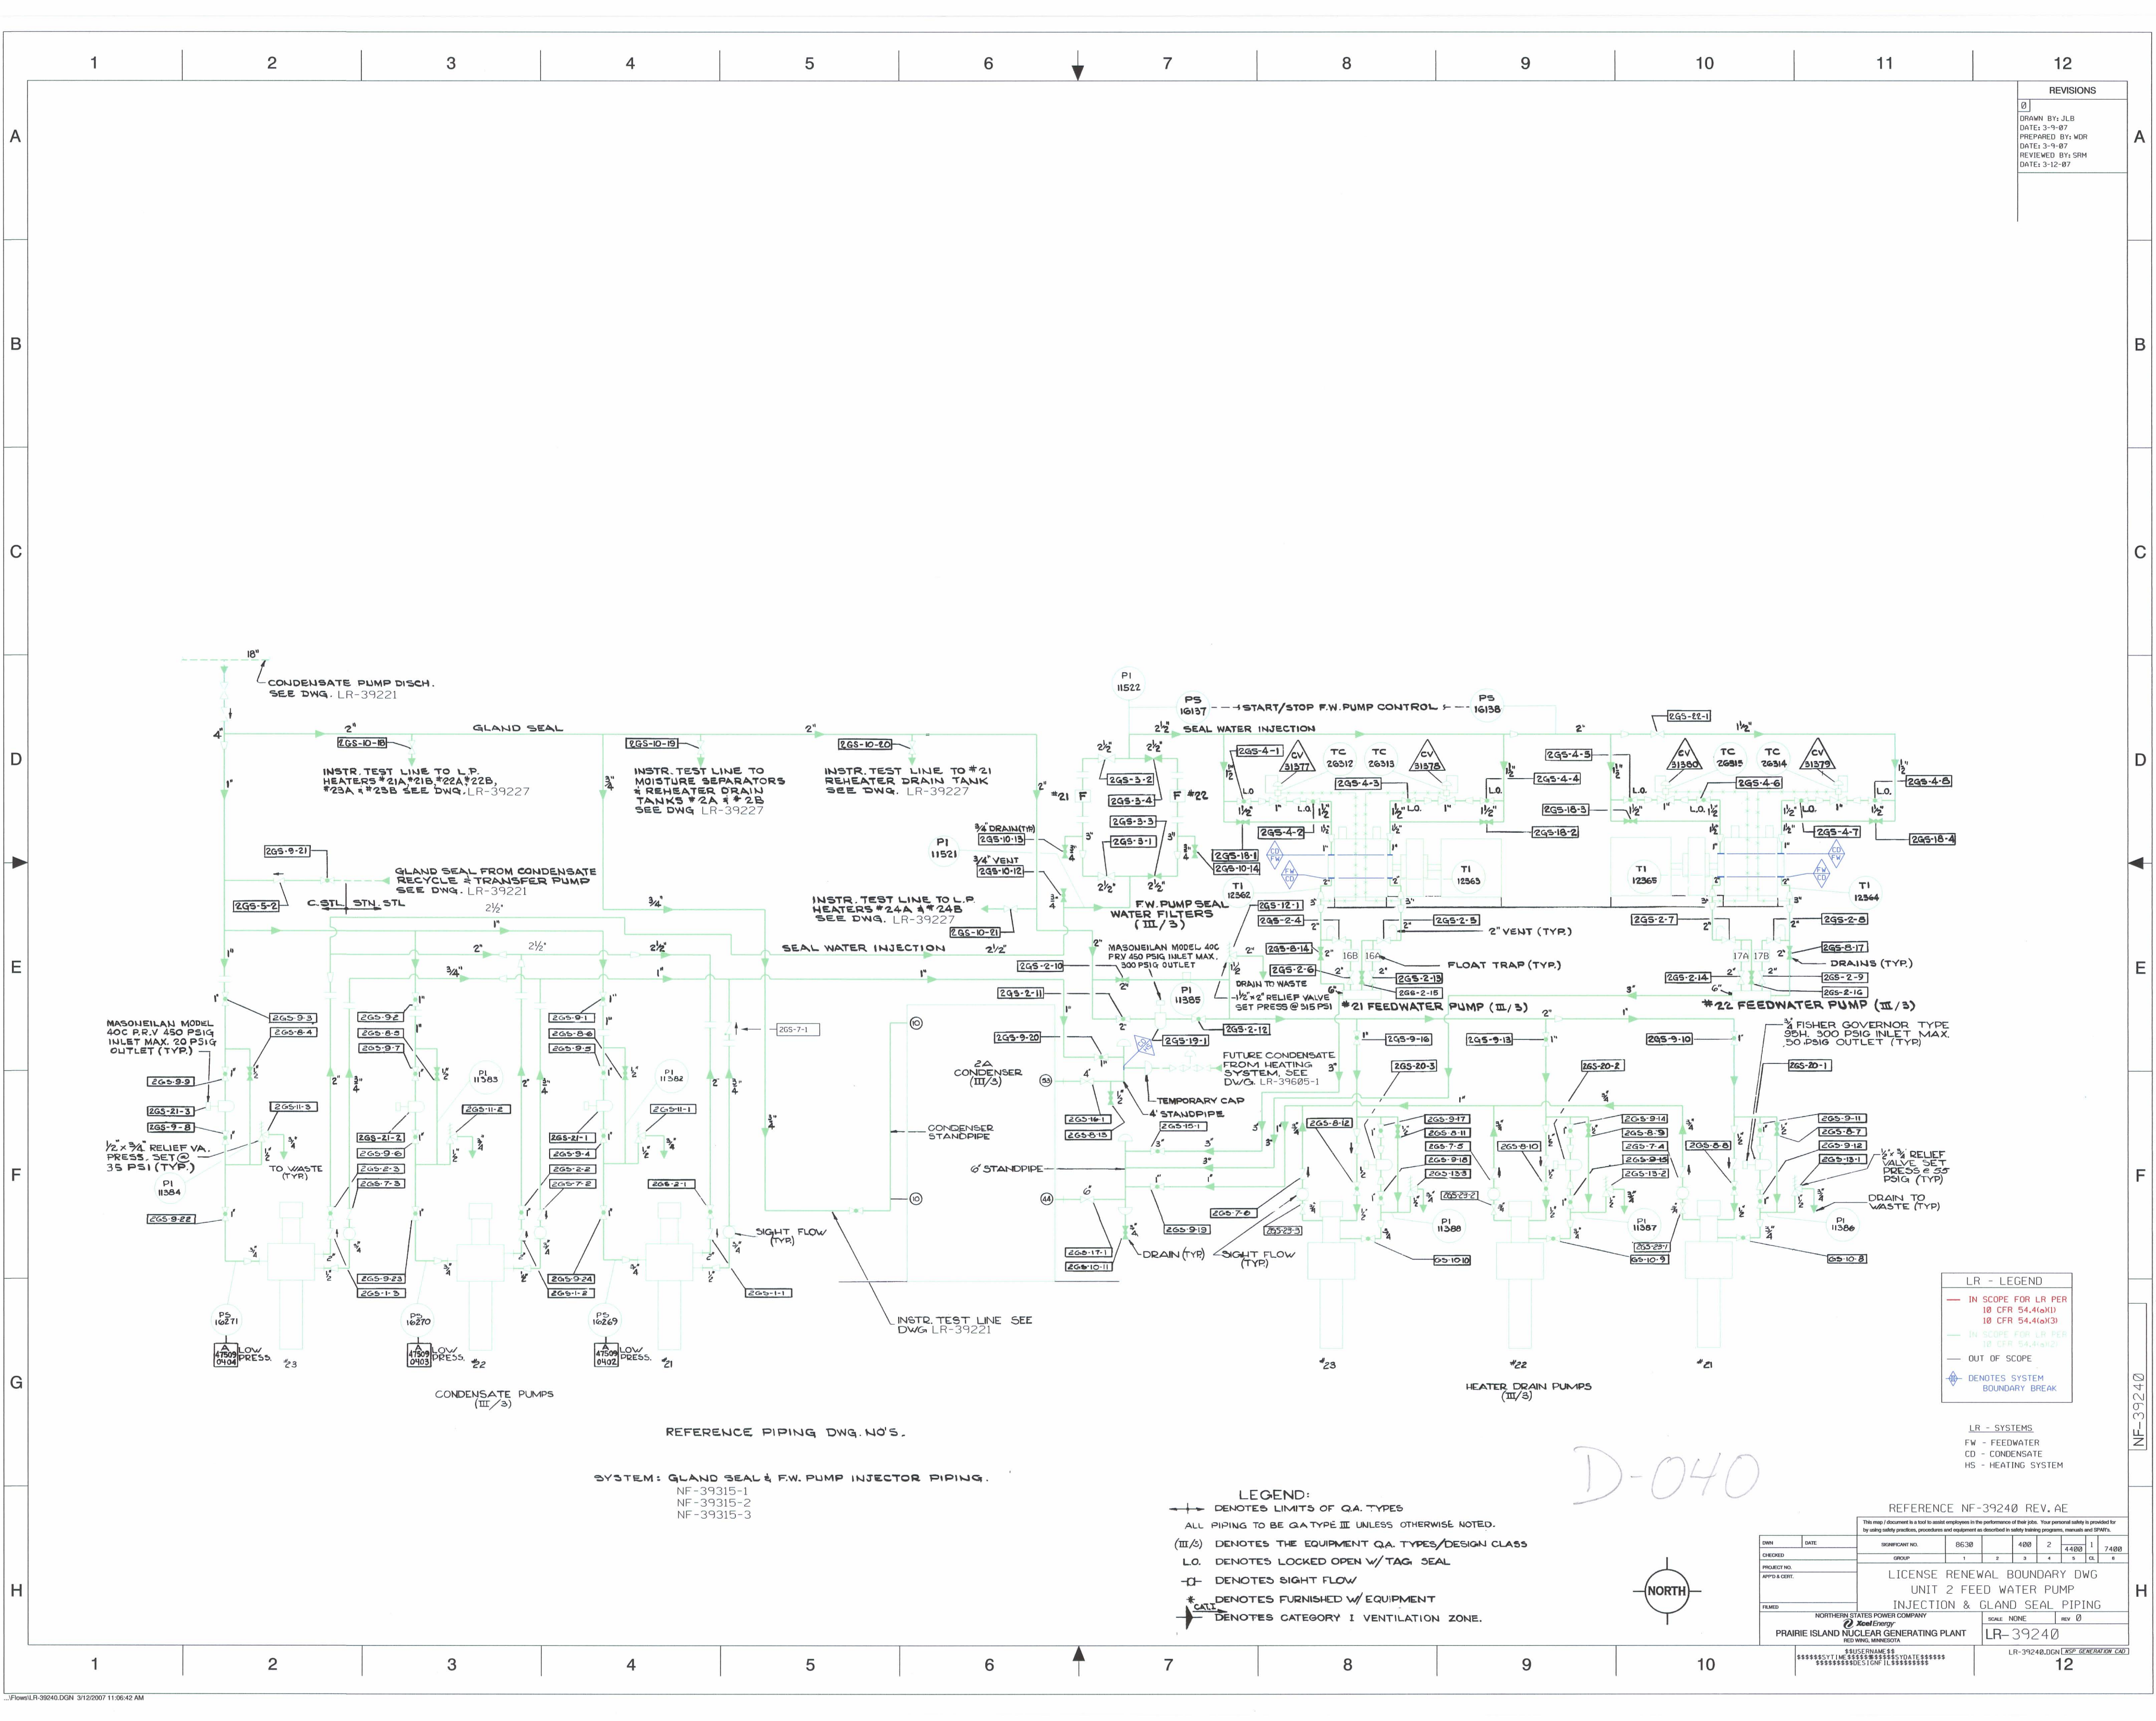

REVISIONS	
0	
DRAWN BY: JLB	
DATE: 3-9-07	
PREPARED BY: WDR	
DATE: 3-9-07	
REVIEWED BY: SRM	
DATE: 3-12-07	

LR - LEGEND	
—	IN SCOPE FOR LR PER 10 CFR 54.4(a)(1)
—	IN SCOPE FOR LR PER 10 CFR 54.4(a)(3)
—	IN SCOPE FOR LR PER 10 CFR 54.4(a)(2)
—	OUT OF SCOPE
—	DENOTES SYSTEM BOUNDARY BREAK

LR - SYSTEMS	
FW	FEEDWATER
CD	CONDENSATE
HS	HEATING SYSTEM

REFERENCE NF-39240 REV. AE	
OWN	DATE
CHECKED	
PROJECT NO.	
APPROVED	
FILMED	
NORTHERN STATES POWER COMPANY	
PRAIRIE ISLAND NUCLEAR GENERATING PLANT	
RED WING, MINNESOTA	
LICENSURE RENEWAL BOUNDARY DWG	
UNIT 2 FEED WATER PUMP	
INJECTION & GLAND SEAL PIPING	
LR-39240	
SCALE: NONE	
REV: 0	

- LEGEND:
- DENOTES LIMITS OF Q.A. TYPES
 - ALL PIPING TO BE Q.A. TYPE III UNLESS OTHERWISE NOTED.
 - (III/S) DENOTES THE EQUIPMENT Q.A. TYPES/DESIGN CLASS
 - L.O. DENOTES LOCKED OPEN W/ TAG SEAL
 - DENOTES SIGHT FLOW
 - DENOTES FURNISHED W/ EQUIPMENT
 - DENOTES CATEGORY I VENTILATION ZONE.

SYSTEM: GLAND SEAL & F.W. PUMP INJECTOR PIPING.

REFERENCE PIPING DWG. NO'S.

NF-39315-1
NF-39315-2
NF-39315-3

D-040

