


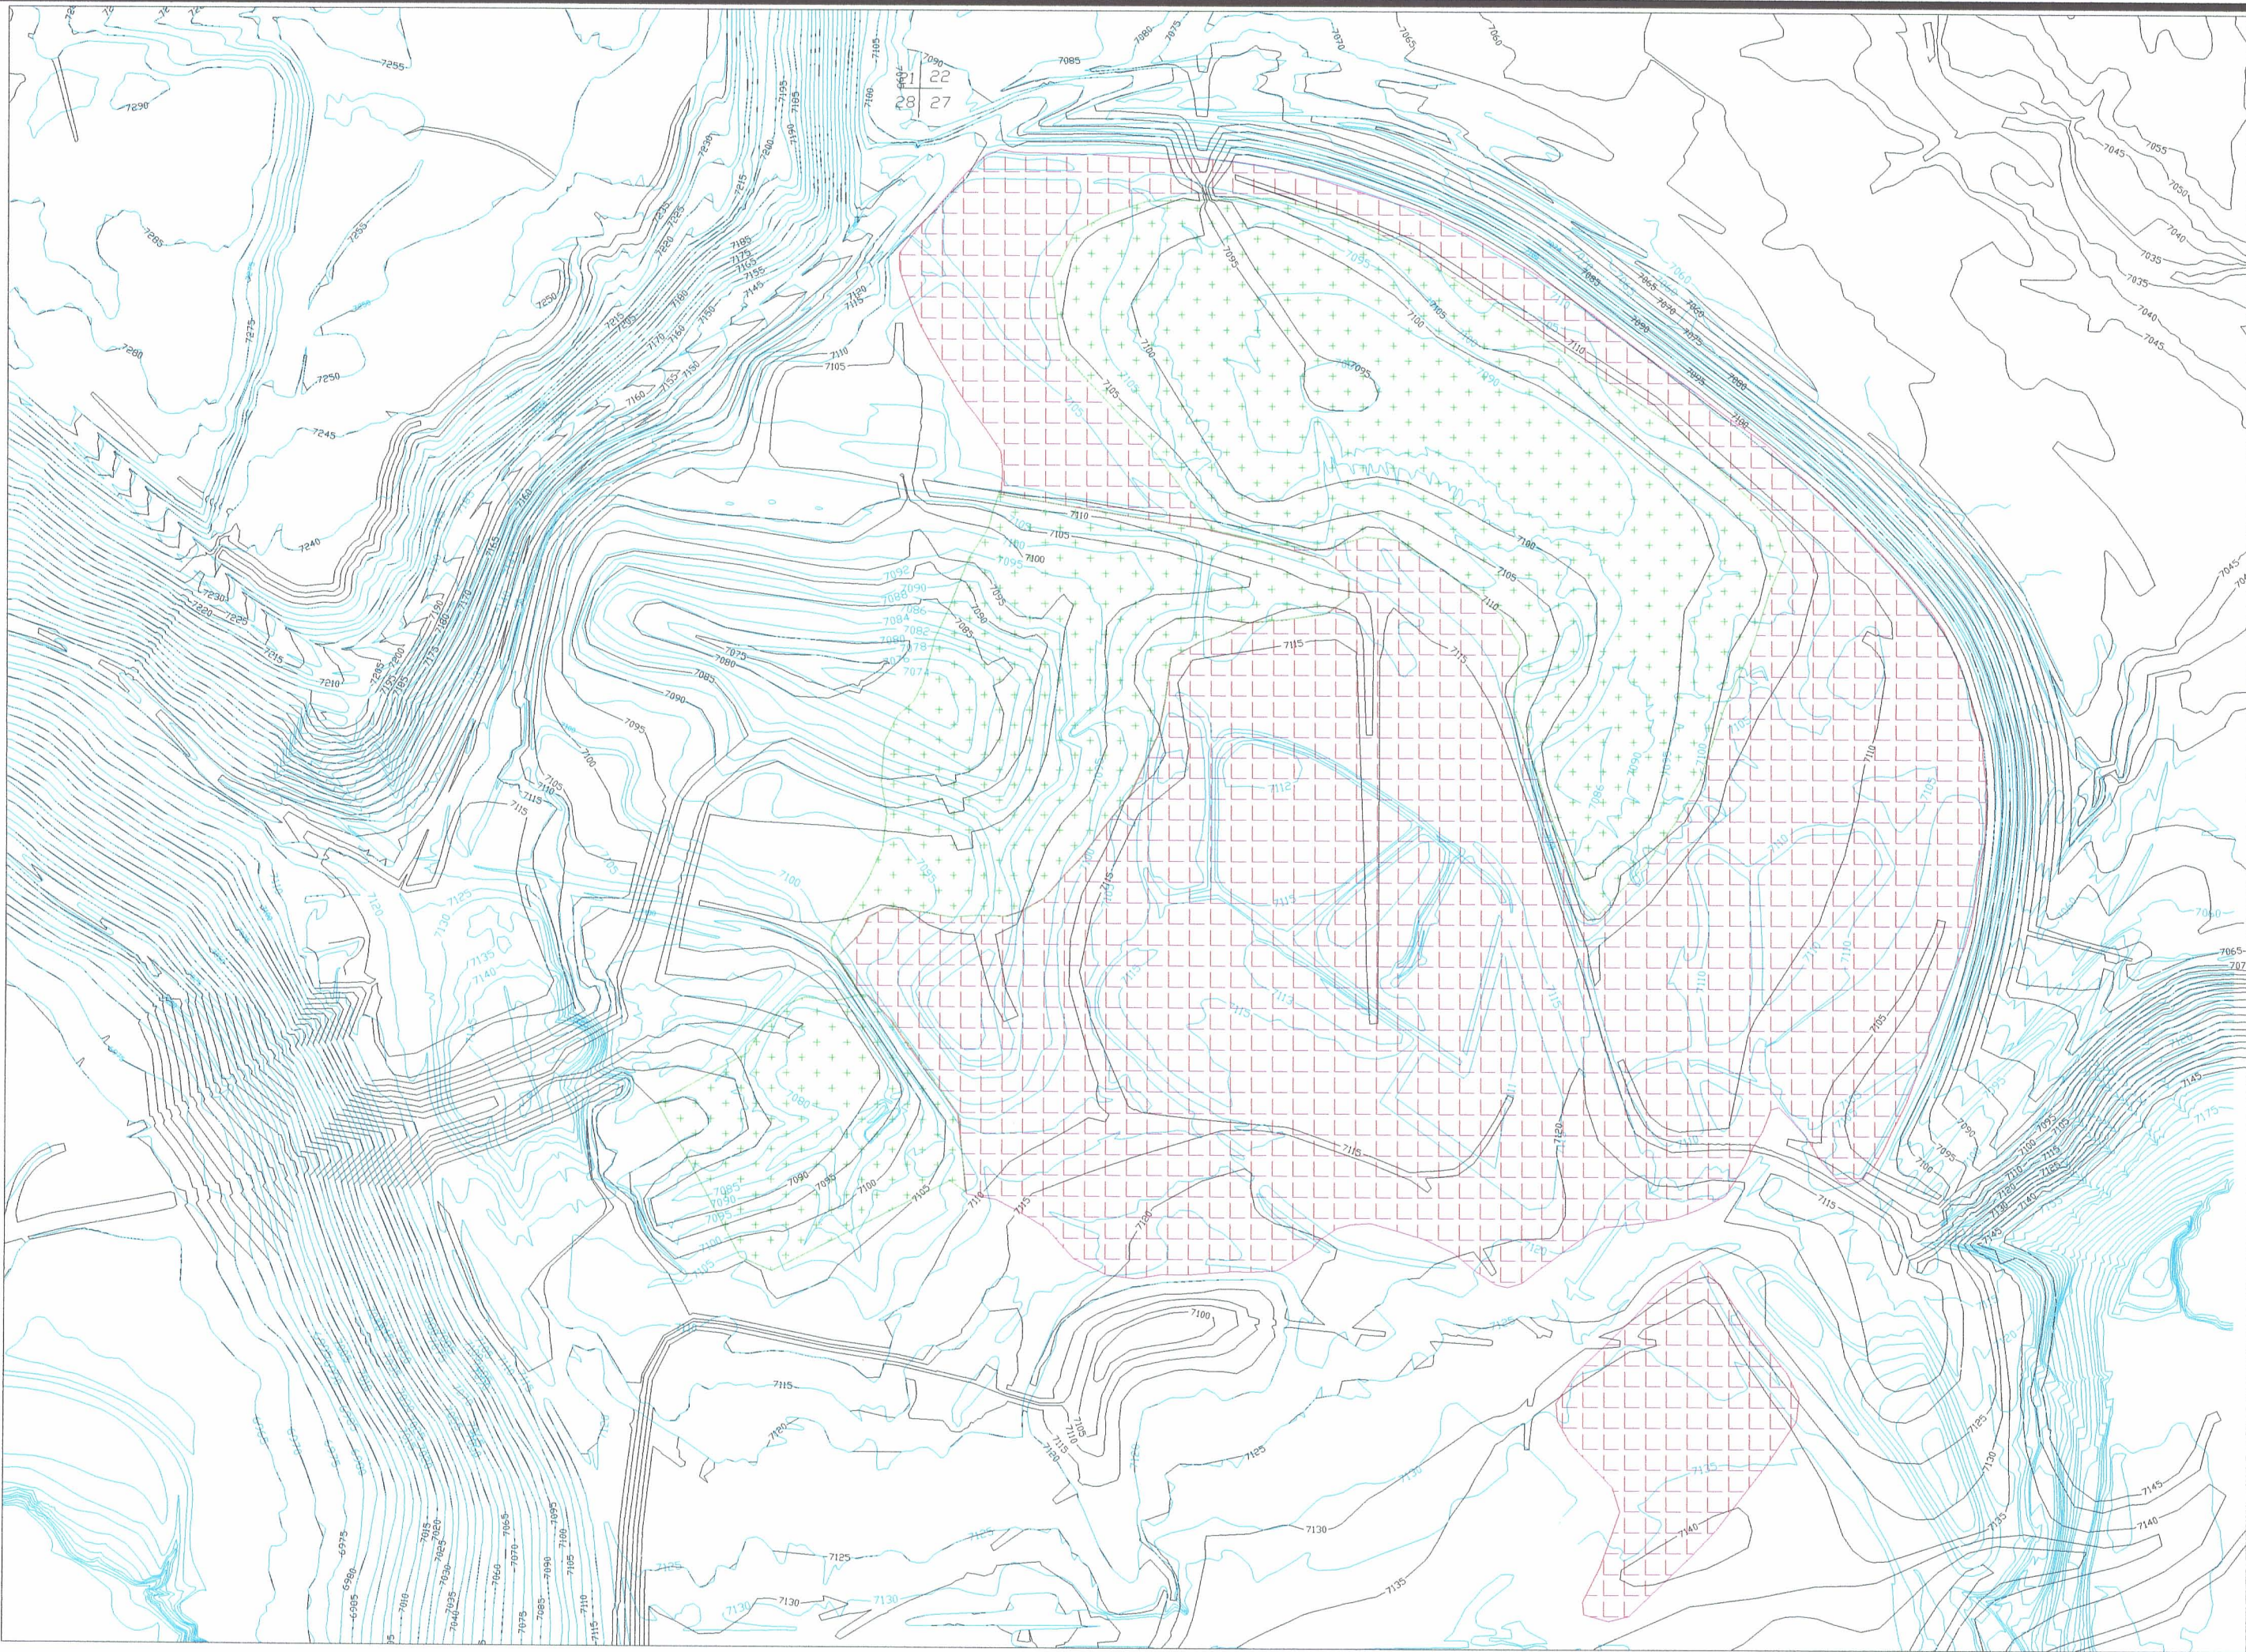

- LEGEND
- 7110 — 5-FOOT DESIGN CONTOUR
 - 7111 — EXISTING TOPOGRAPHY
 - 7112 — AREA WITH 3.5 FEET OF COVER
 - 7113 — AREA WITH 3.0 FEET OF COVER

D-03

PATHFINDER PATHFINDER MINES CORPORATION SHIRLEY BASIN, WYOMING		
EXHIBIT 10-3. RECLAIMED SURFACE COVER AREAS WITH EXISTING TOPOGRAPHY		
DRAWN BY:	DATE: 4-96 DATE: 9-99	SCALE: 1"=500'
APPROVED BY: TM		EXH10-3.DWG
REVIS. NO.: 2	HYDRO-ENGINEERING	