


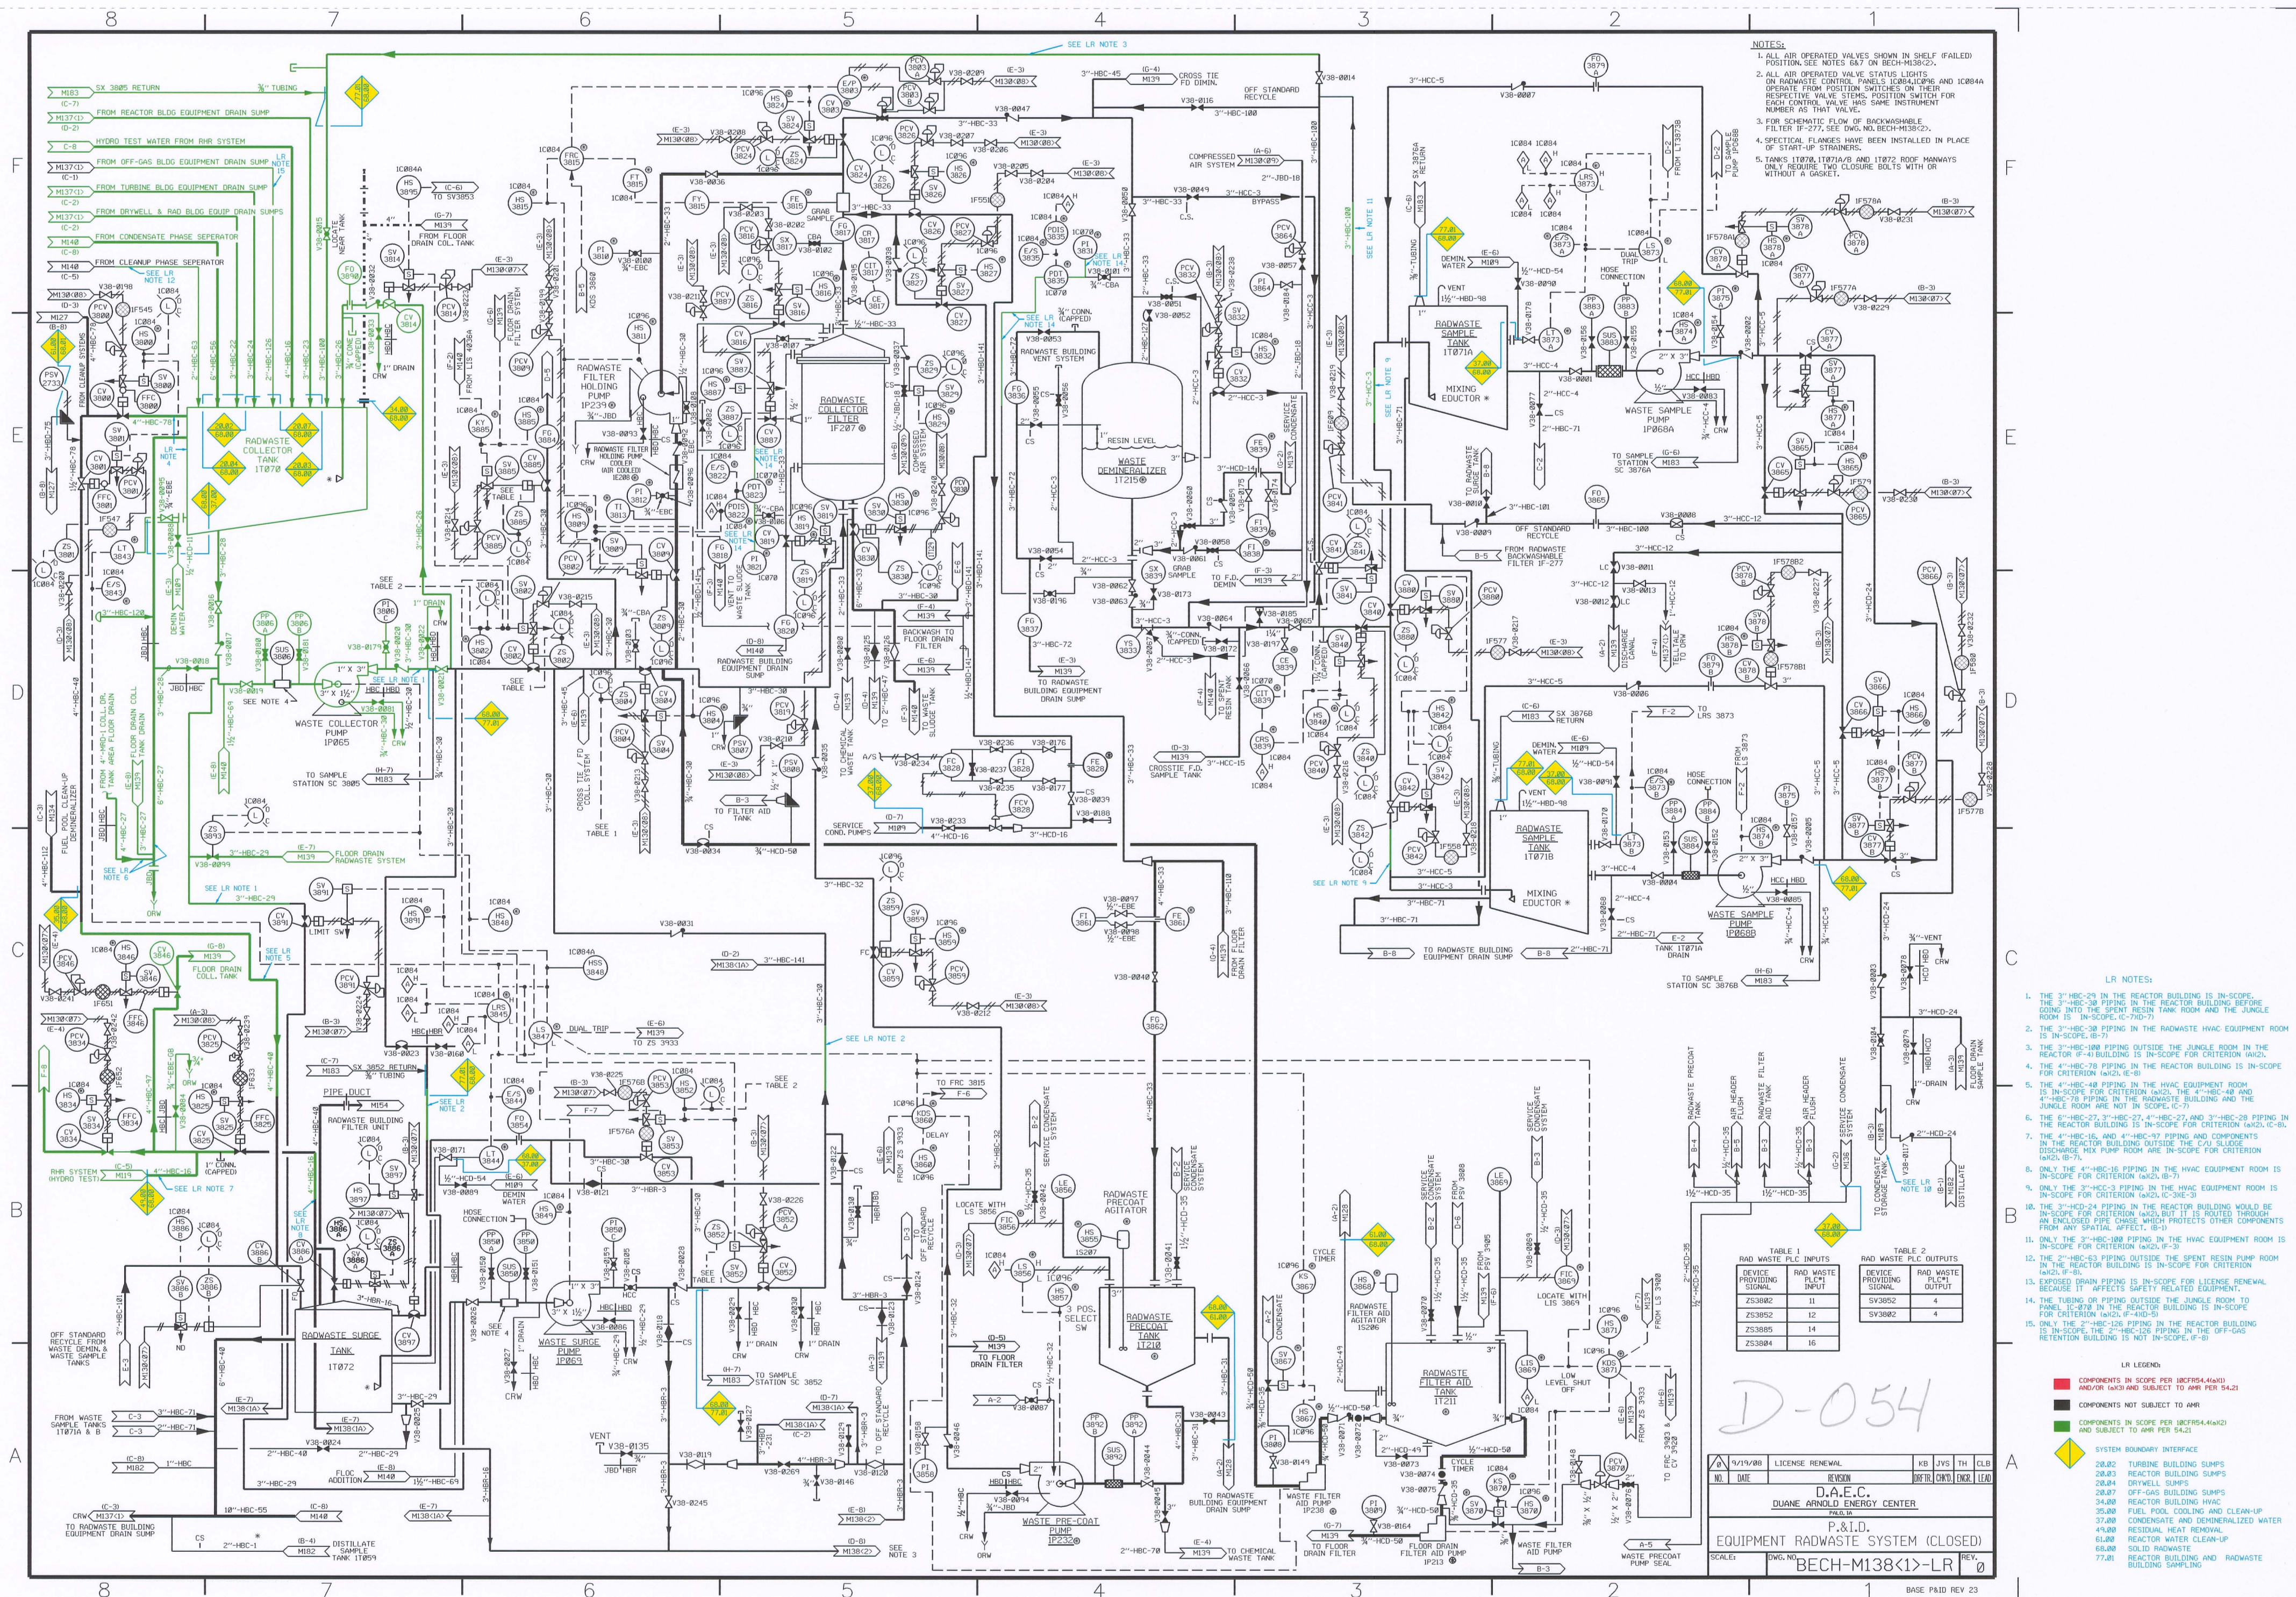

④	9/19/88	LICENSE RENEWAL	KB	JVS	TH	CL
NO.	DATE	REVISION	DRAFT	CHWD	ENGR.	LE
D.A.E.C. <u>DUANE ARNOLD ENERGY CENTER</u> FULTON, IA P.&I.D. EQUIPMENT RADWASTE SYSTEM (CLOSED)						
SCALE:	DWG. NO.	BECH-M138<1>-LR			REV.	0