


DOCKET NO. 70-139
File by
of 12/15/59. STACK



CHG. LET.	DESCRIPTION	DATE	BY	APP.	CHG. NO.
-----------	-------------	------	----	------	----------

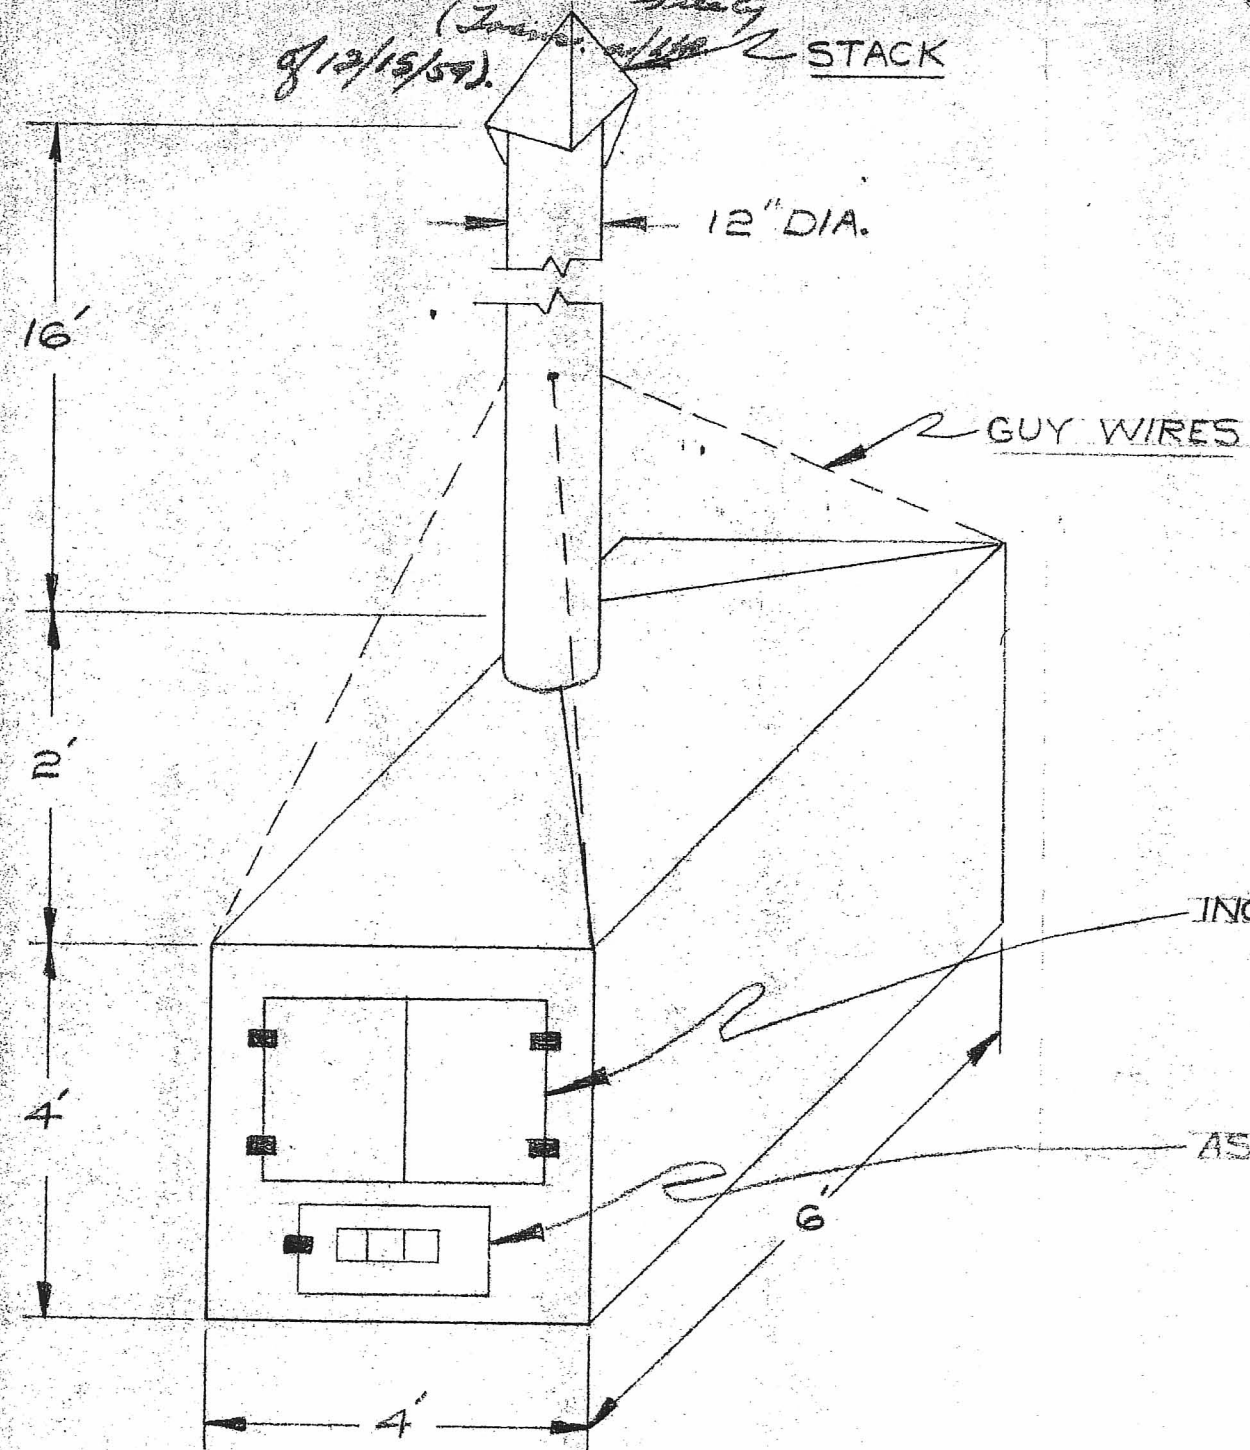

INCINERATOR LOAD DOOR
 35' LG. X 24" HIGH

ASH CLEAN OUT DOOR
 23' LG. X 13" HIGH

NOTE
 1. GRATES TO BE 22" WIDE X 6' LG.
 2. BASE TO BE CONCRETE

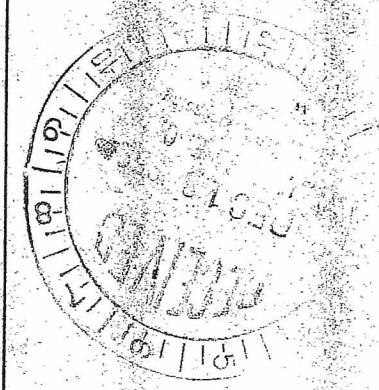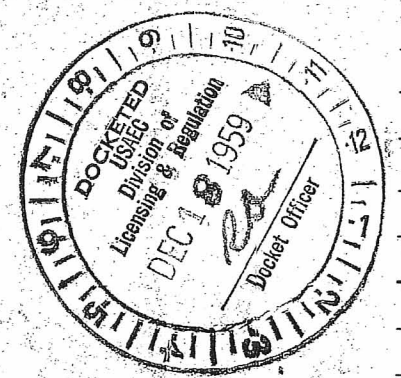

D-04

G-2	G-1	ITEM NO.	DRAWING NO.	DESCRIPTION	PROJECT NO.	USED ON ASS'Y
TOLERANCES UNLESS OTHERWISE SPECIFIED						
DECIMAL		± .005				
FRACTIONAL		± 1/64"				
ANGULAR		± 1/2°				
BREAK ALL SHARP EDGES REMOVE ALL BURRS						
APPROVED			DATE	FINISH & SPECIFICATION	TITLE	
DRAWN <i>A.J. Fuller</i>			12-3-59	3/16 SHEET STEEL	WASTE INCINERATOR FOR	
CHECKED					LOW LEVEL URANIUM	
APPROVED <i>N. Weiss</i>			12-3-59		CONTAMINATED WASTES	
ENGELHARD INDUSTRIES, INC. D. E. MAKEPEACE DIVISION ATTLEBORO, MASS.				SCALE	SIZE	DRAWING NO.
					B	50013
						REV.