
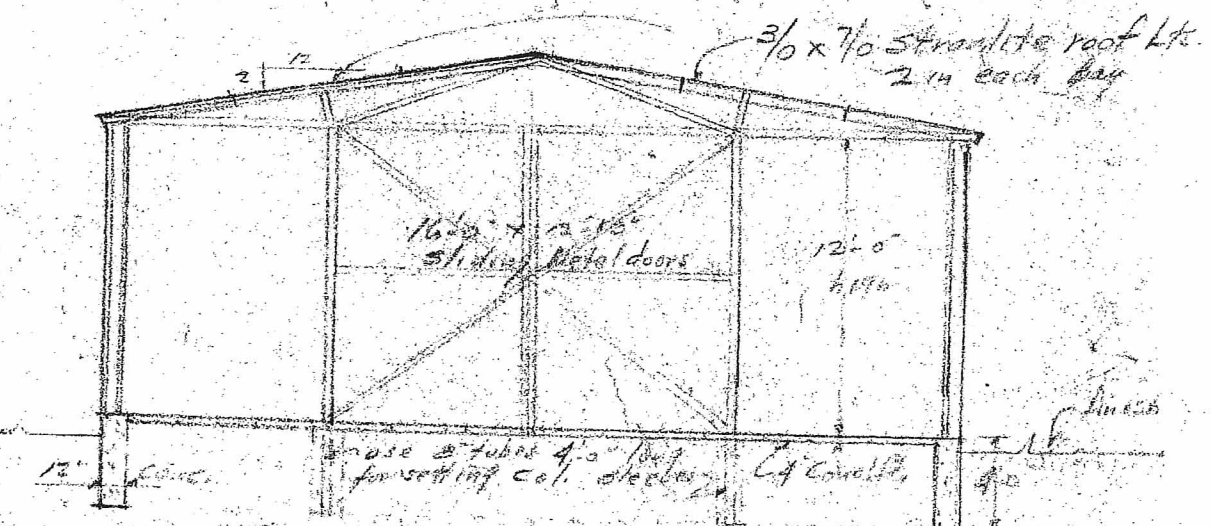
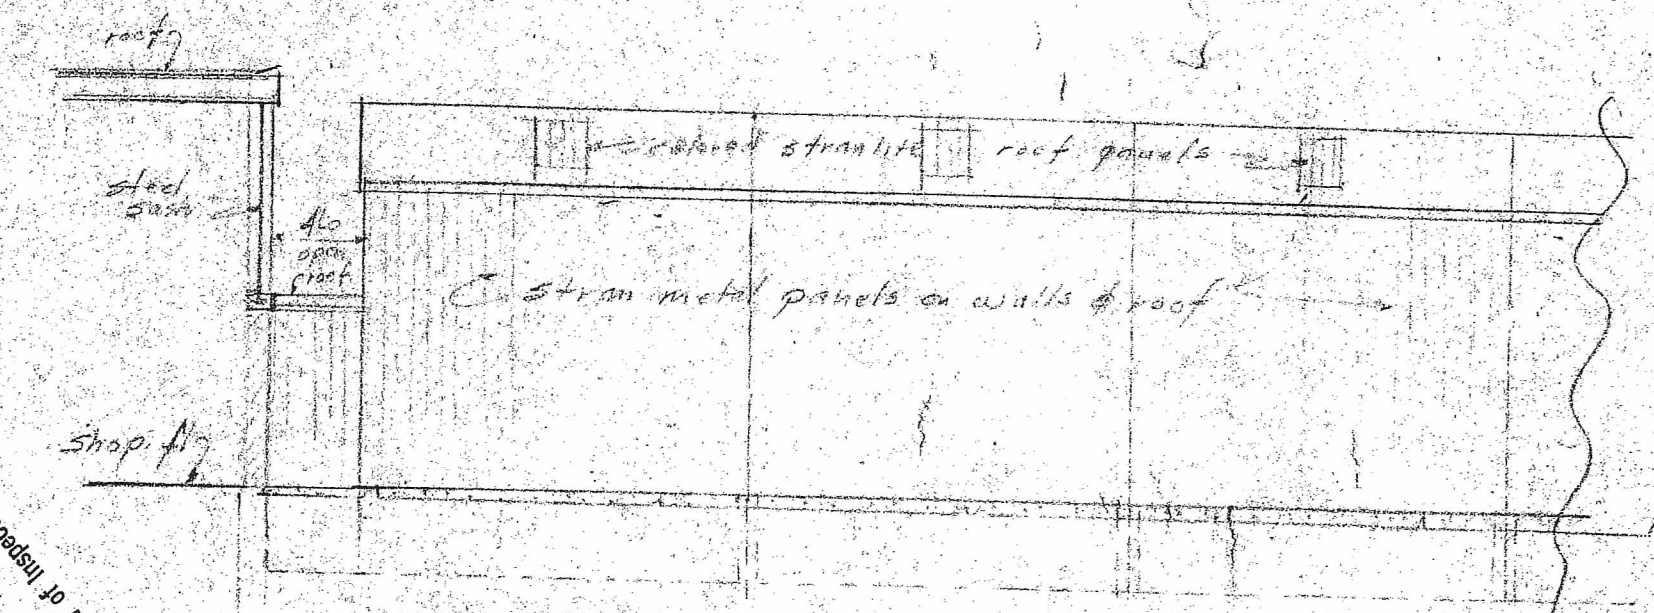
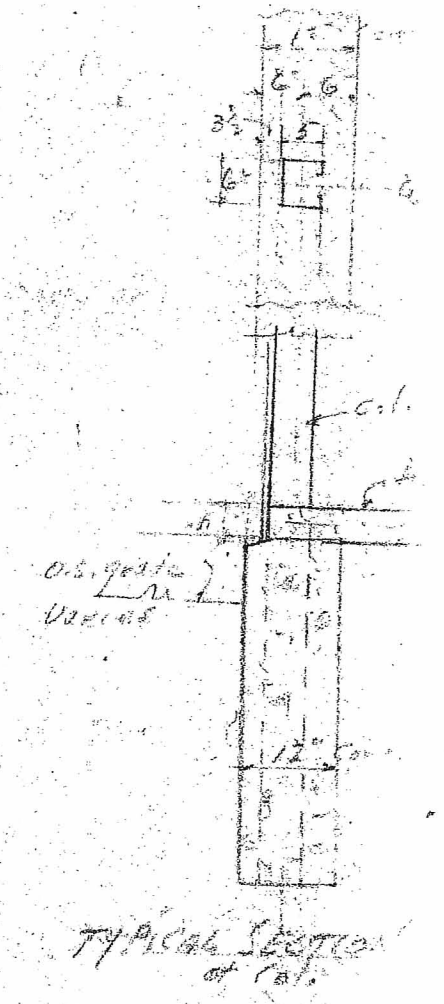


EXHIBIT 'A'

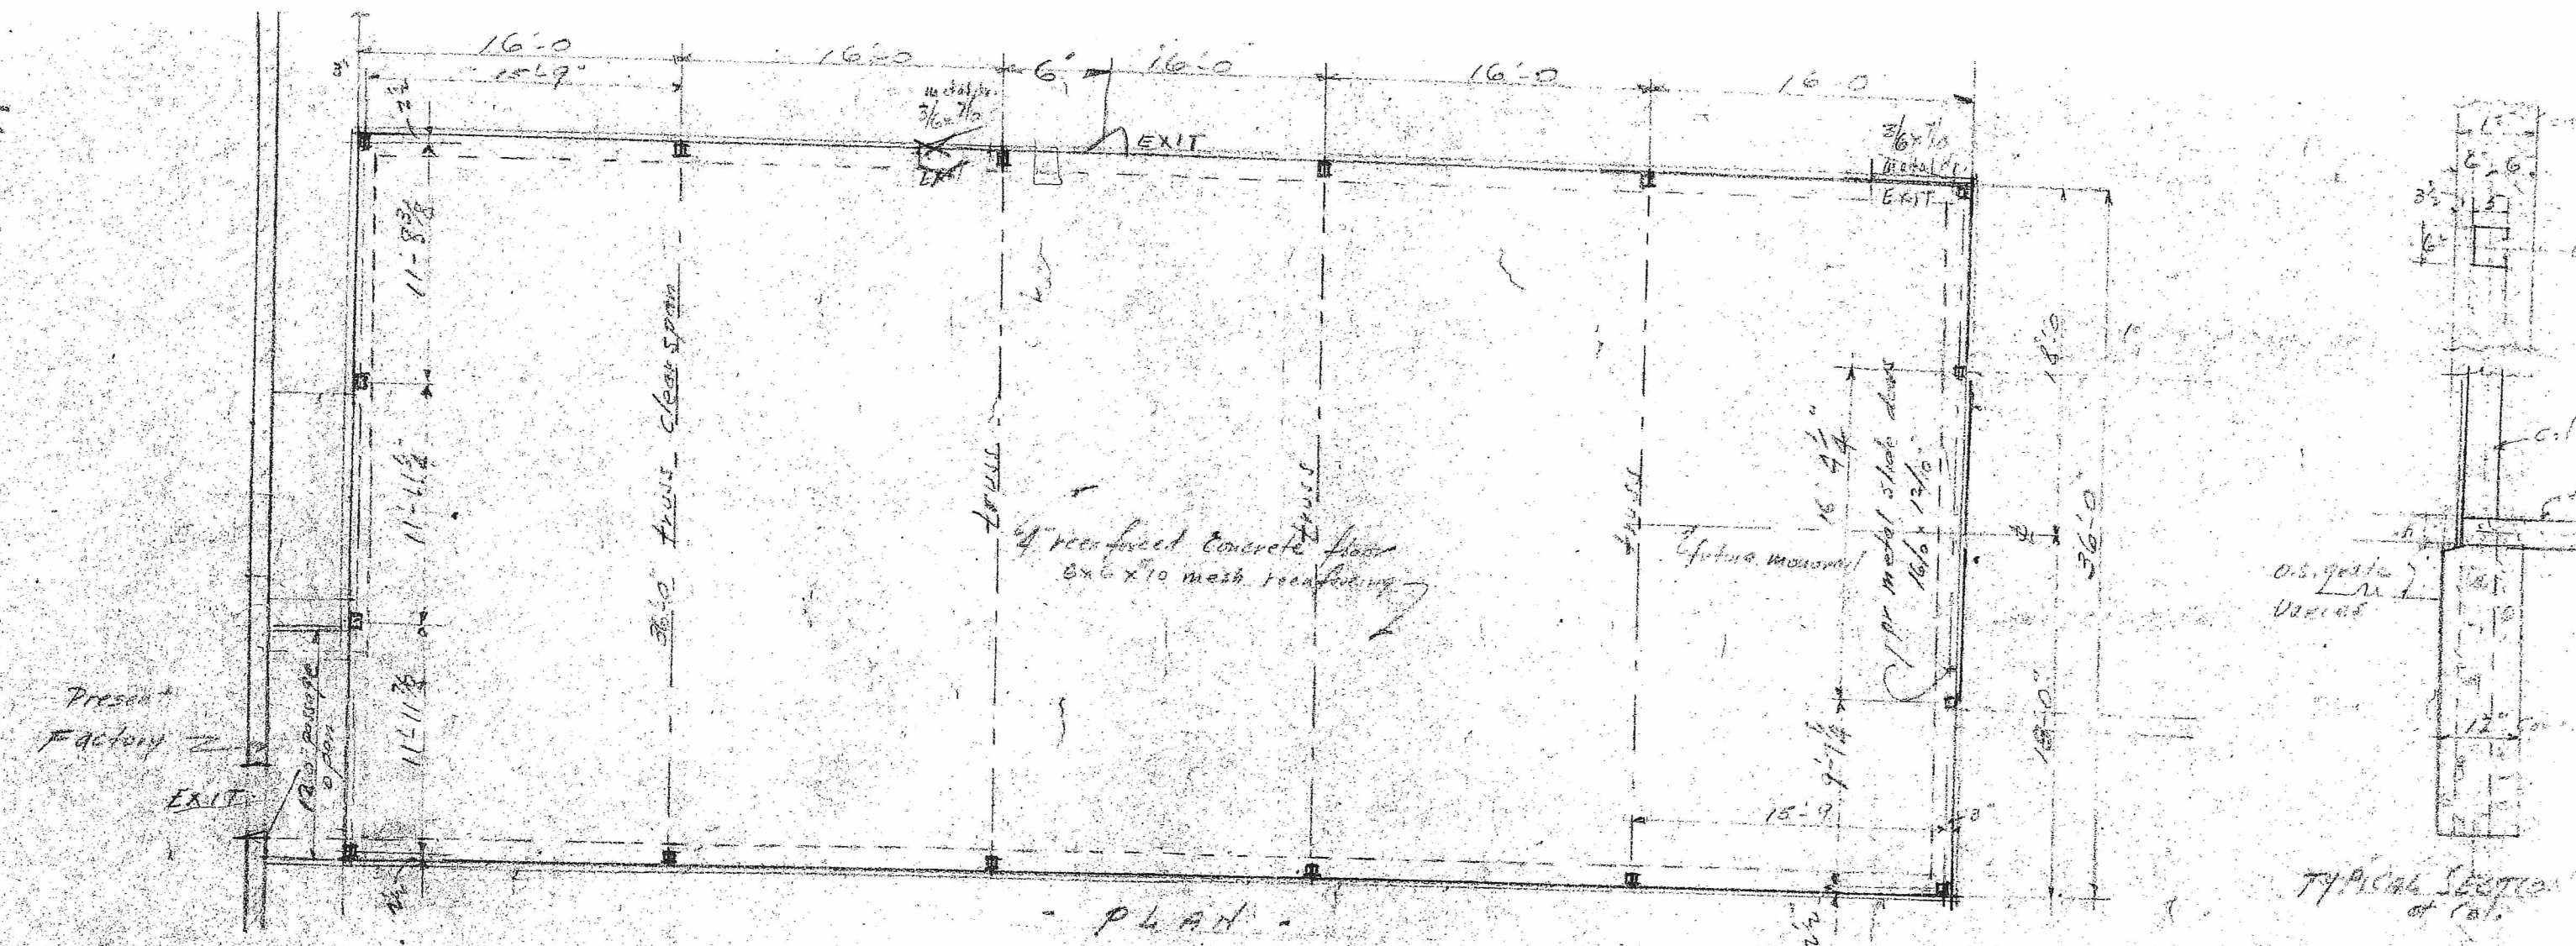

DOCKET NO. 70-139  
 FOR DEPOSIT

D.F. MAKEPLACE Co. Div. of ENGELHARD INDUSTRIES  
 Plainville Plant, Metal Storage Building Addition  
 BY: C.A. SWANSON  
 DATE: Jan. 30, 1960  
 scale - 1/4\"/>

D-01