


7

8

18

17

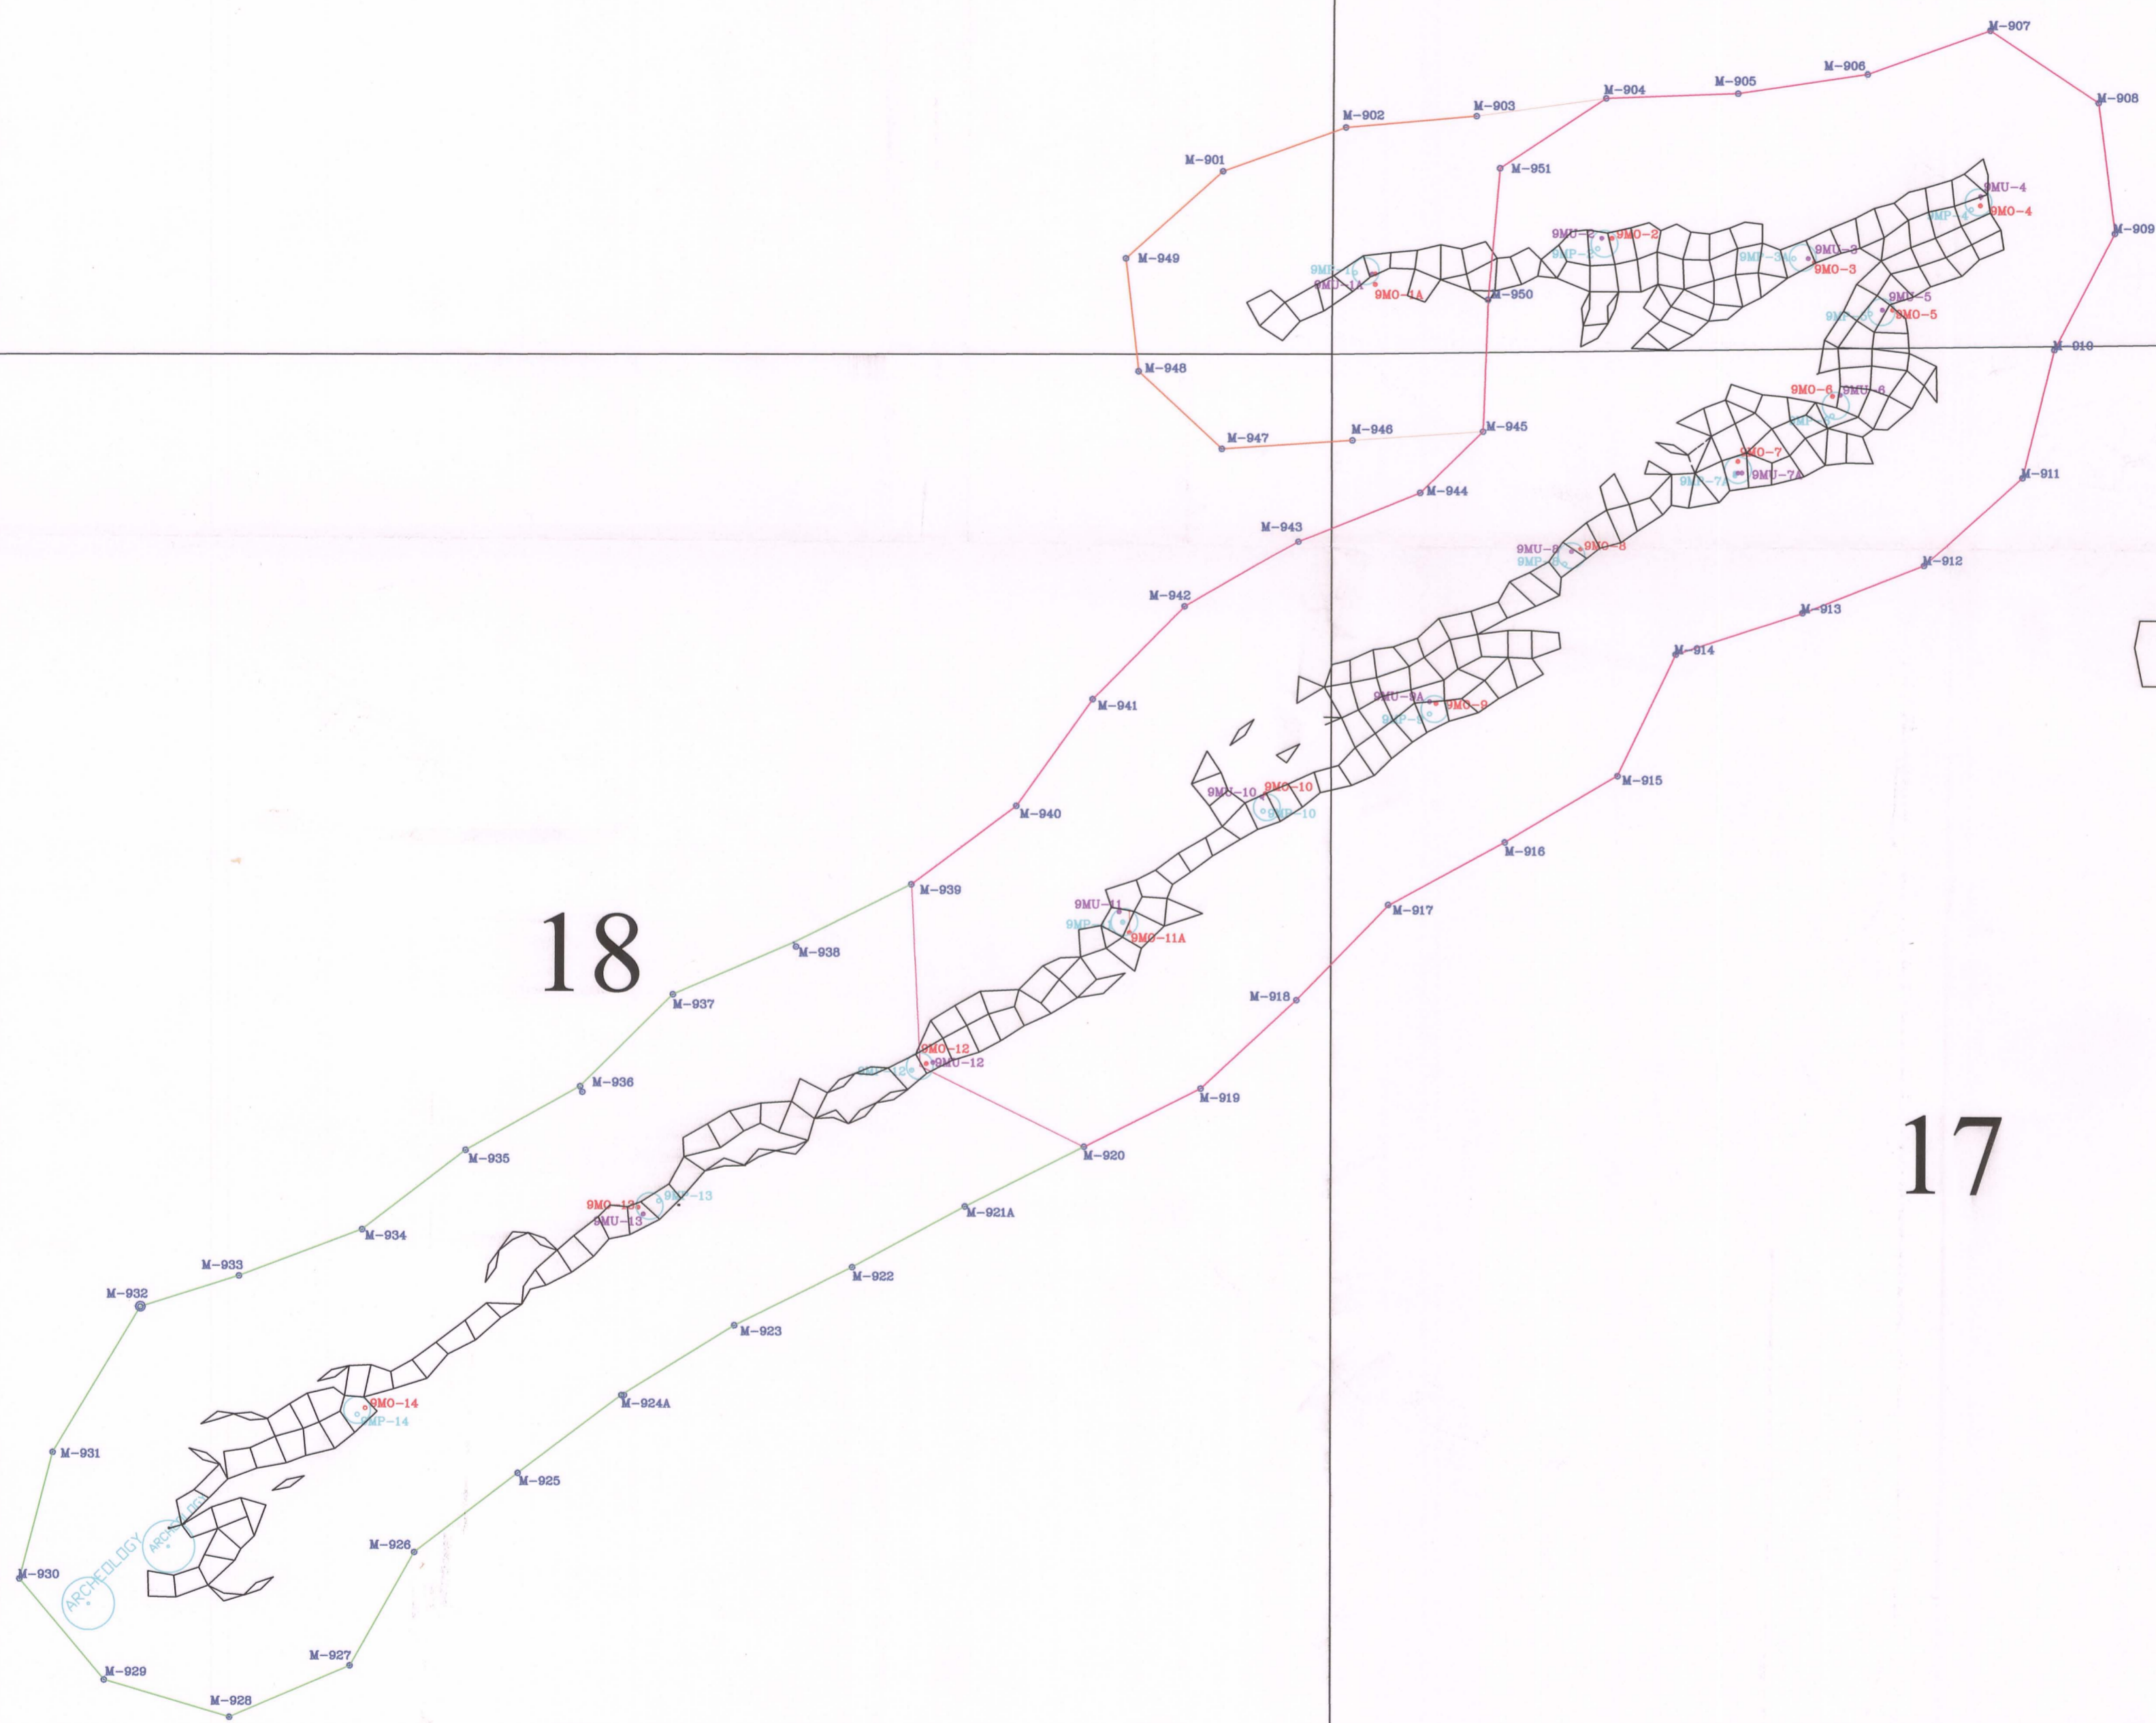

LEGEND

- MP wells
- MU wells
- MO wells
- Monitor wells
- Stage one
- Stage two
- Header House 1 Monitor Wells

SCALE IN FEET

0 250 500 1000

PLATE NO. 1

REVISIONS		
NO.	DATE	BY

POWER RESOURCES

Power Resources, Inc.
SMITH RANCH - HIGHLAND
Utah Project
P.O. Box 1070
Cannonville, UT 84901 Telephone: (437) 388-6941

MU 9 MONITOR WELLS & MONITORING STAGES

SIZE: C DWG NO.: Stage REV: 0

\\shmain\drafting\X-SECTIONS\Mine Unit 9\Stage.dwg

D-01