

N

1

S

1'

COAL  
DATUM

COAL  
DATUM

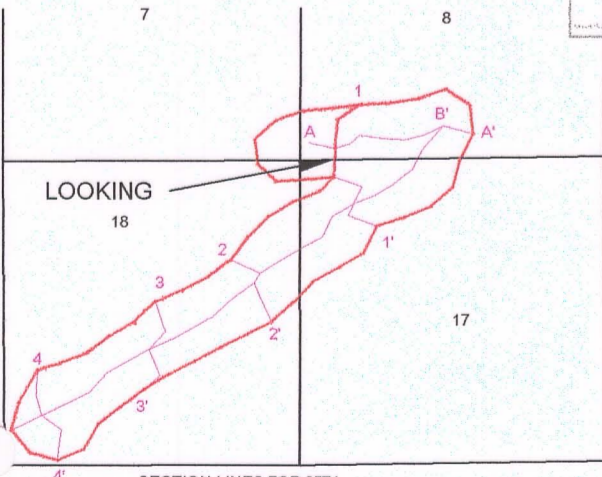
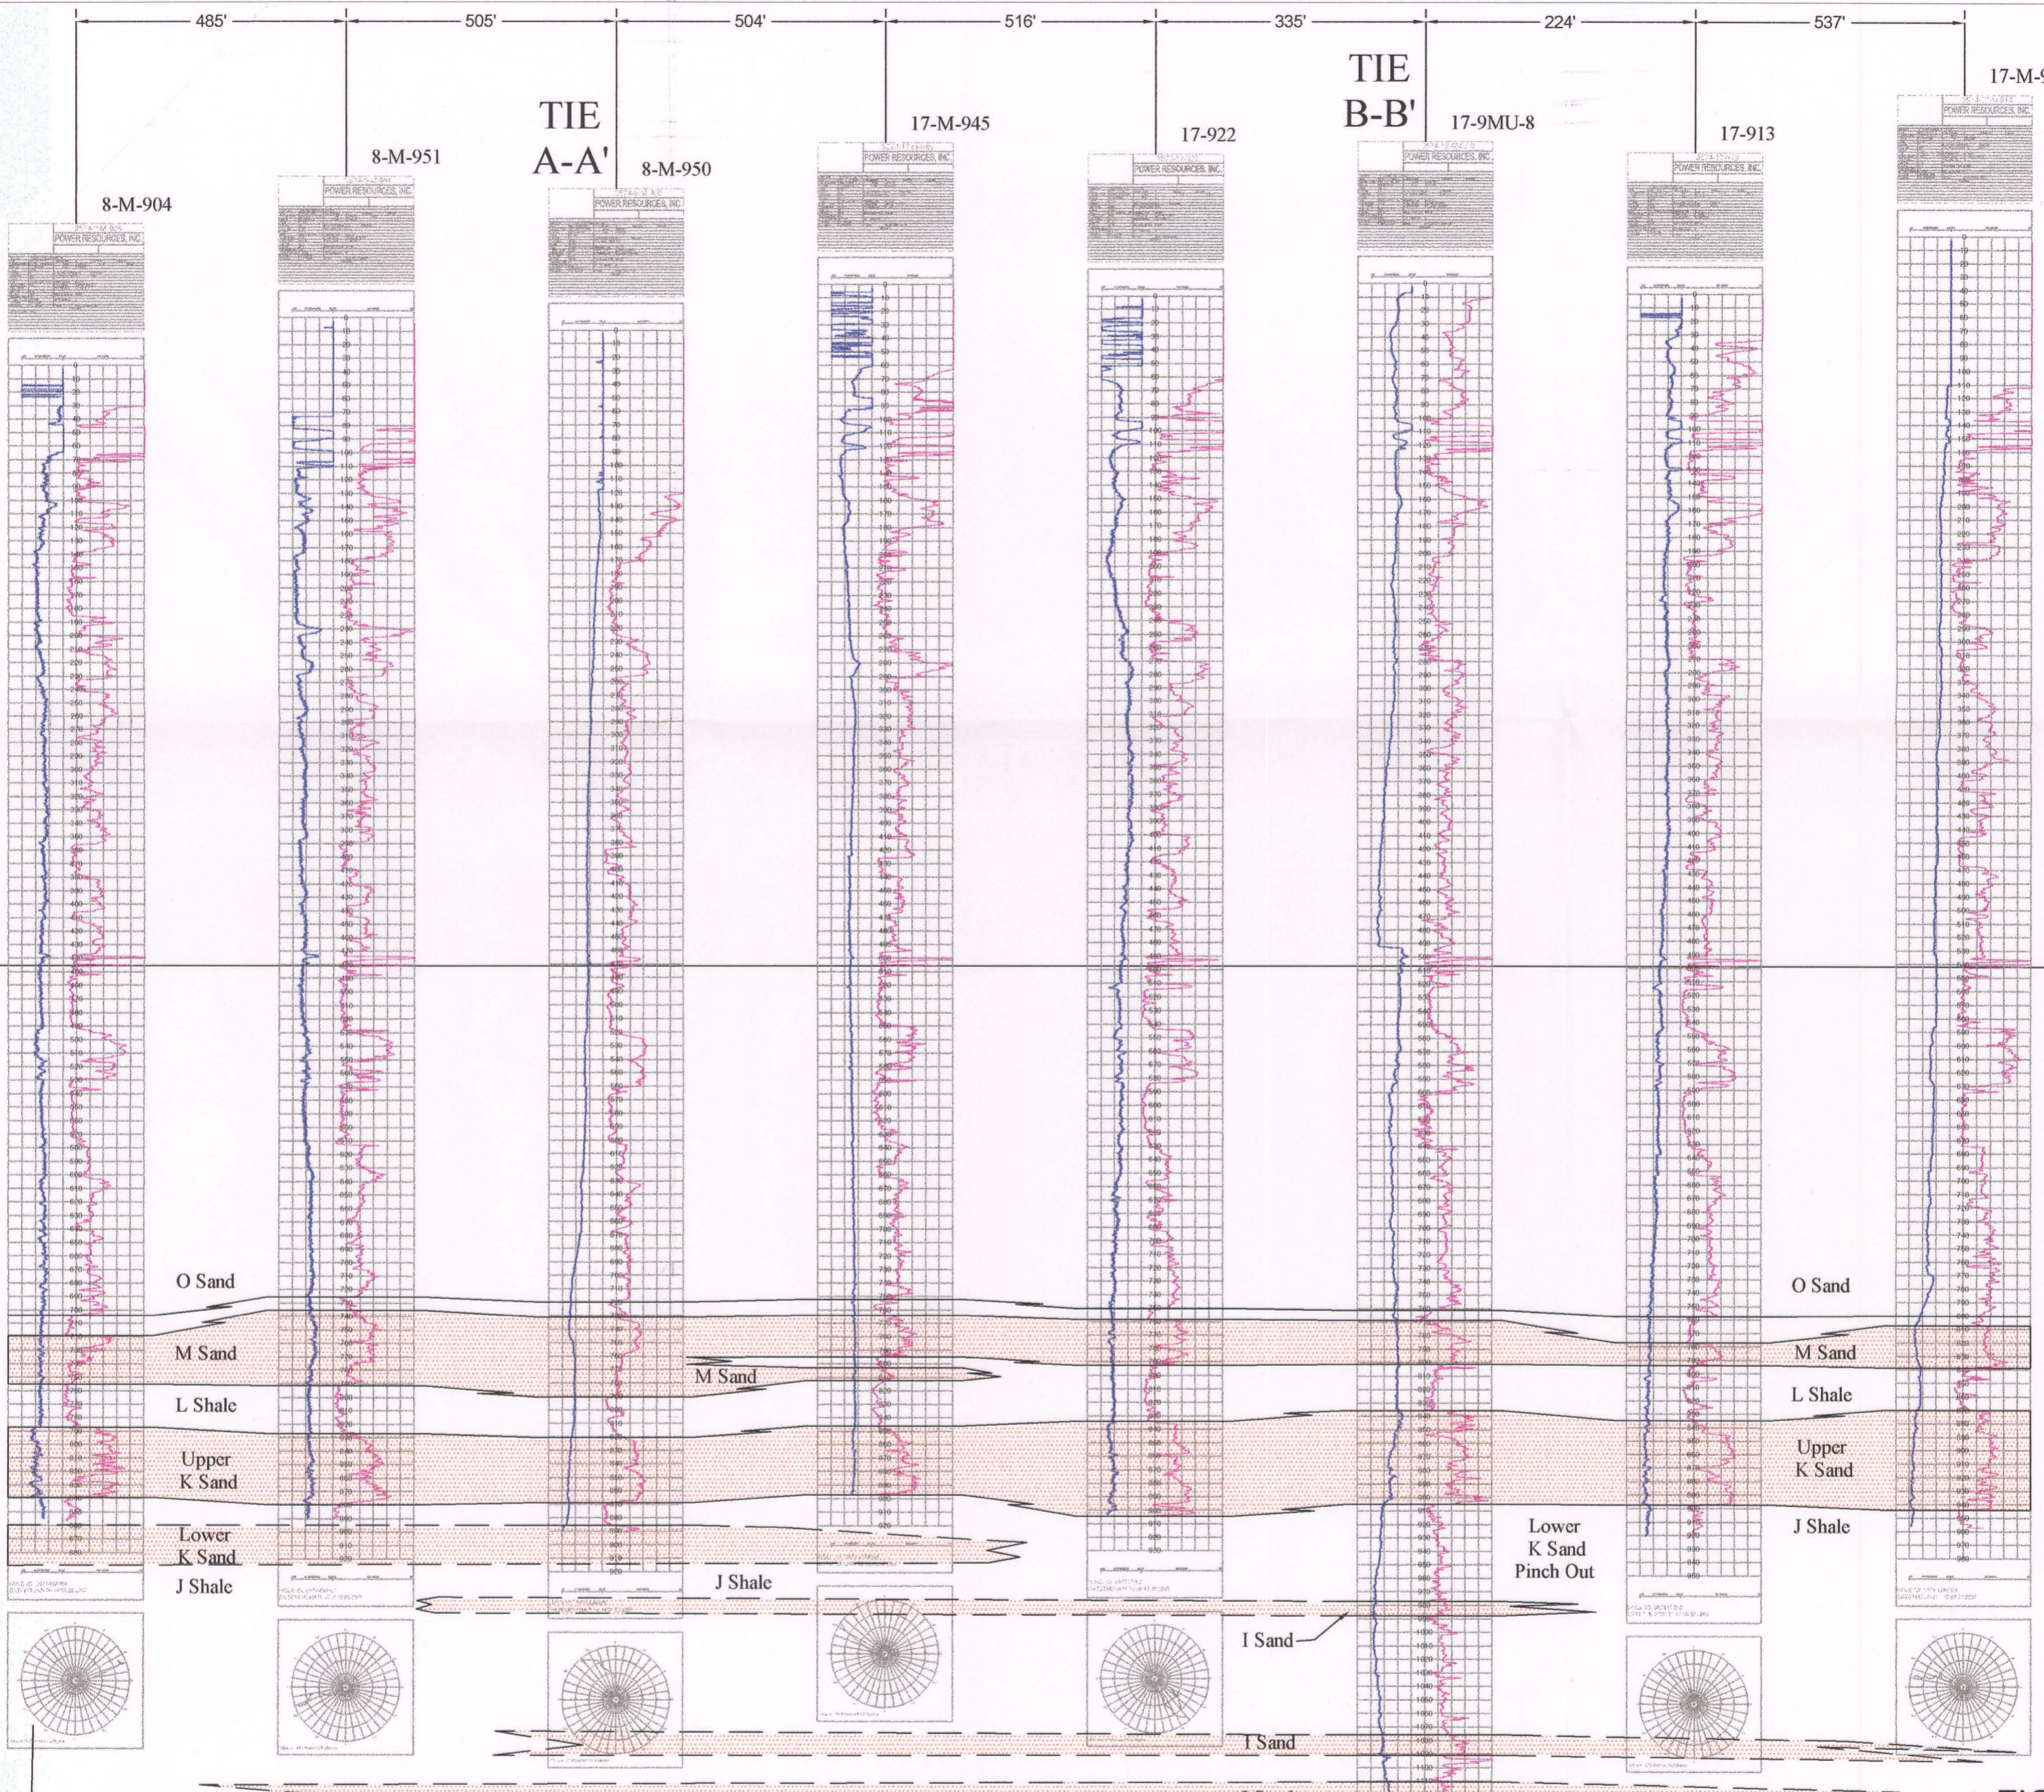


FIGURE 2-4

REVISIONS		
NO.	DATE	BY

<b>POWER RESOURCES</b> Power Resources, Inc. SMITH RANCH - HIGHLAND Uranium Project P.O. Box 1210 Glenrock, WY 82637 Telephone: (307) 358-6541		SIZE <b>C</b>	FSCM NO. _____	DWG NO. <b>1-1'</b>	REV <b>0</b>
---	--	------------------	-------------------	------------------------	-----------------

MU 9 Pump Test Geologic CROSS SECTION 1-1'  
 \\Srhmain\drafting\X-SECTIONS\Mine Unit 9\1-1'.dwg

D-05