

N

3

COAL  
DATUM

TIE  
B-B'  
18-9MU-13

S

3'

COAL  
DATUM

18-M-937

18-606

18-631

18M-924-A

O Sand

M Sand

L Shale

Upper  
K Sand

Lower  
K Sand

J Shale

I Sand

O Sand

M Sand

L Shale

Upper  
K Sand

Lower  
K Sand

J Shale

I Sand

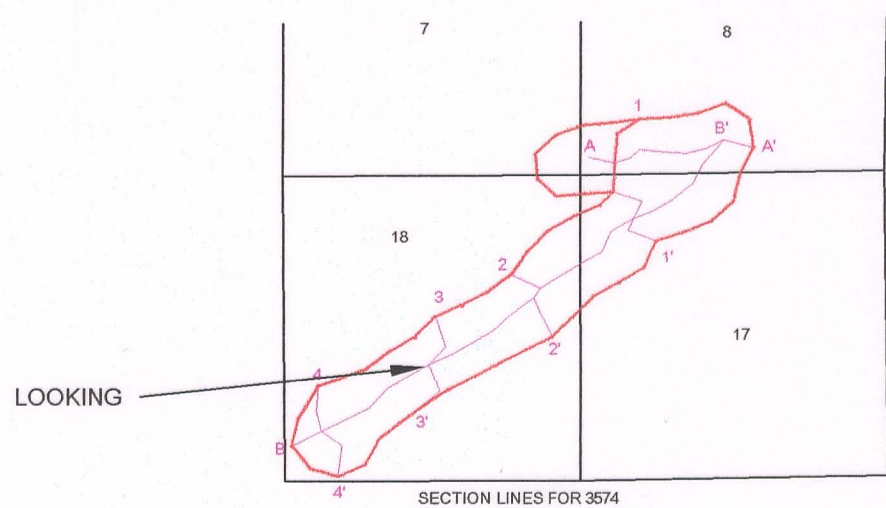
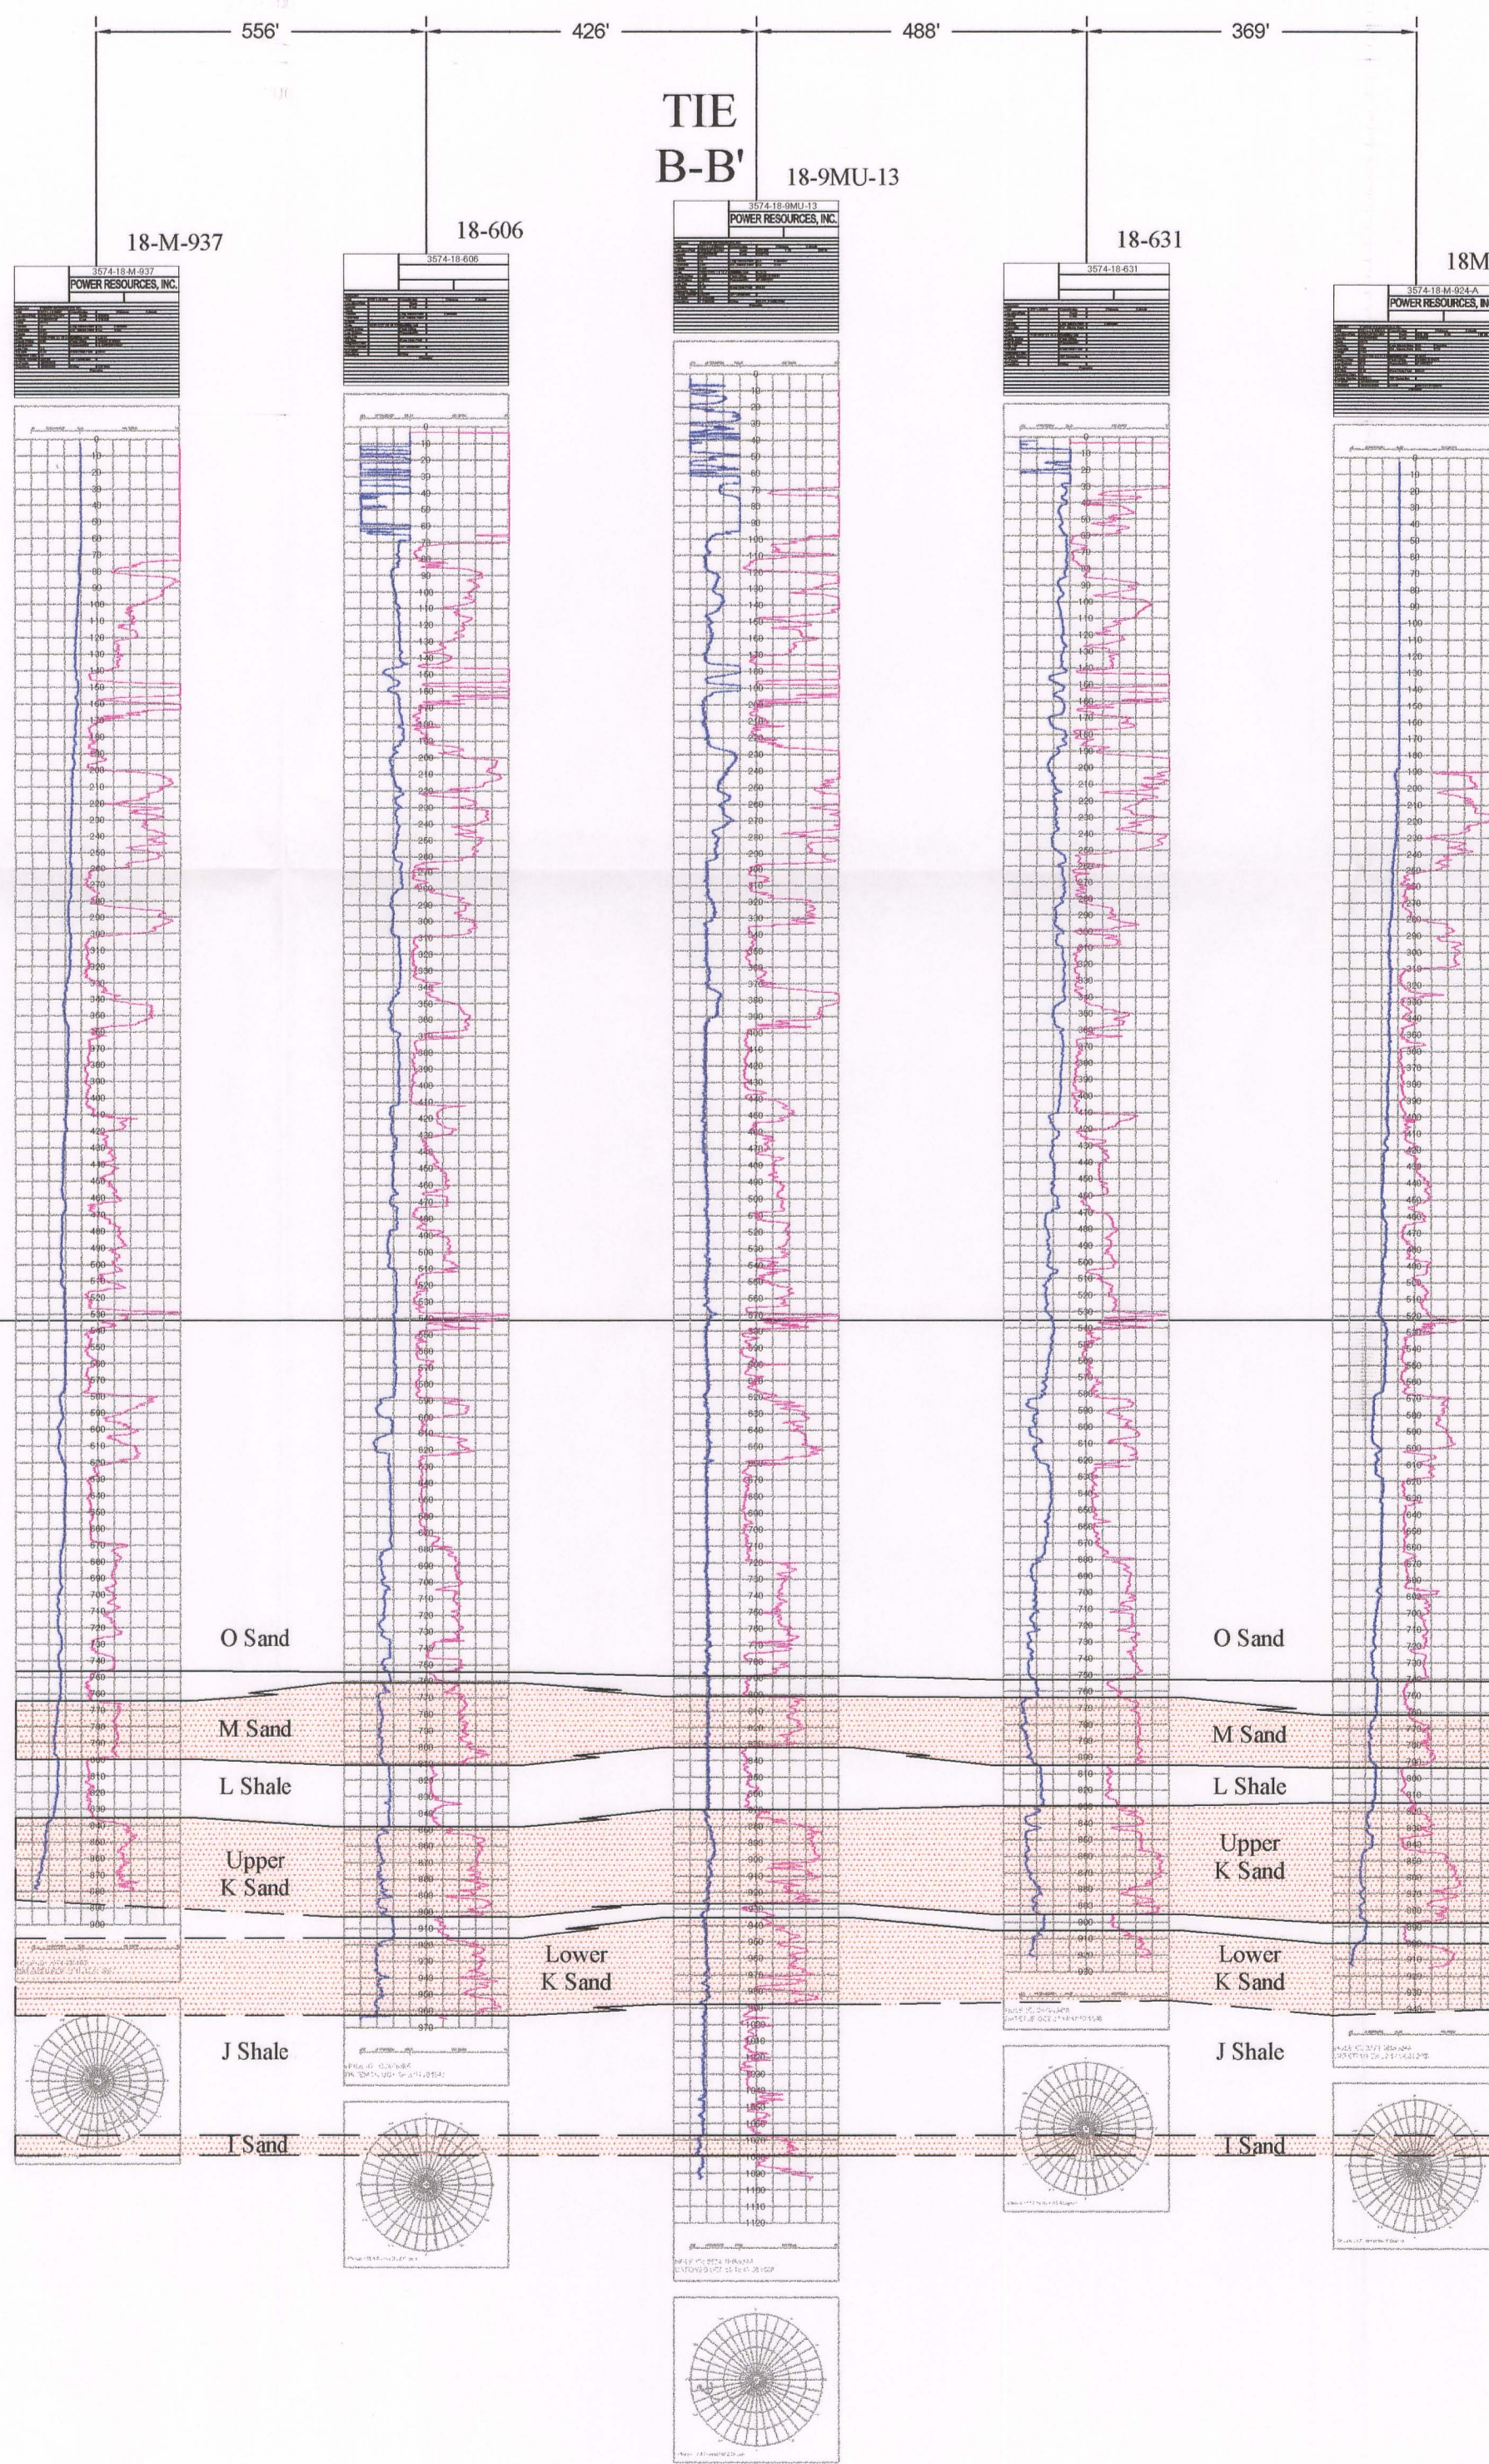


FIGURE 2-6

REVISIONS			NO.	DATE	BY

		Power Resources, Inc. SMITH RANCH - HIGHLAND Uranium Project P.O. Box 1210 Glen Rock, WV 26037 Telephone: (207) 358-6541	
<b>MU 9 Pump Test Geologic CROSS SECTION 3-3'</b>			
SIZE	FSCM NO.	DWG NO.	REV
C		3-3'	0
DESIGNED BY: TSM	DATE: 3/18/2007		
ENGR. BY:	DATE:		
DRAWN BY:	DATE:		

\\Srhmain\drafting\X-SECTIONS\Mine Unit 9\3-3'.dwg

D-07