


47

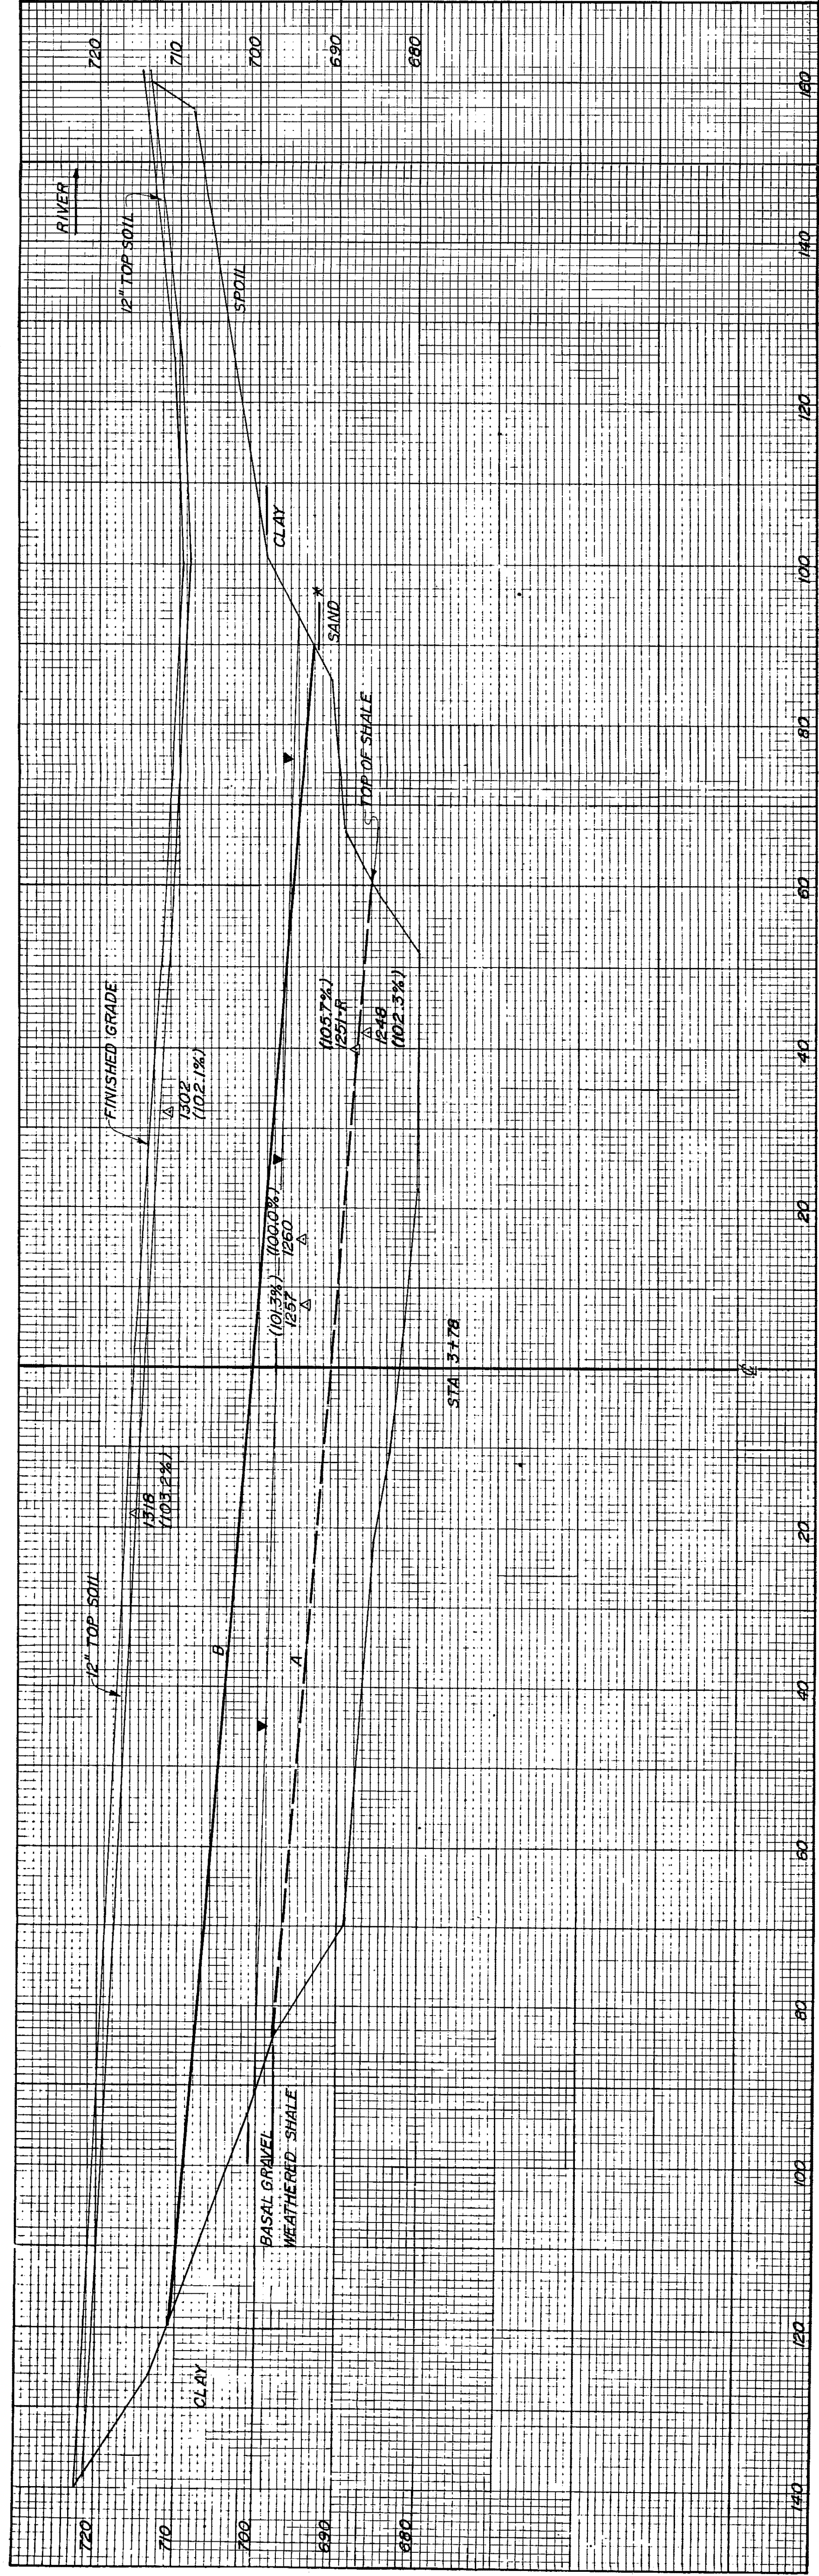

LEGEND:
 ▲ DENSITY TEST
 TEST NUMBER
 (101.6%) % MAXIMUM DRY DENSITY ASTM
 D698
 ▼ WATER TABLE
 B POSTULATED FAILURE PLANE AT
 INTERFACE BETWEEN TYPE A
 EARTHFILL (95% MAXIMUM DRY
 DENSITY) AND TYPE A1 EARTHFILL
 (100% MAXIMUM DRY DENSITY)
 A POSTULATED FAILURE PLANE
 ASSUMED INTERFACE

ADDED BY AMENDMENT 59

PROJECT	YARD
DESCRIPTION	UNDERGROUND BARRIER
LOCATION	TRENCH A
DATE	STA 3+76
DESIGNED BY	WATTS BAR NUCLEAR PLANT
CHECKED BY	WENESSEE VALLEY UNIVERSITY
APPROVED BY	
SCALE	FSAR 2.3-595