


57

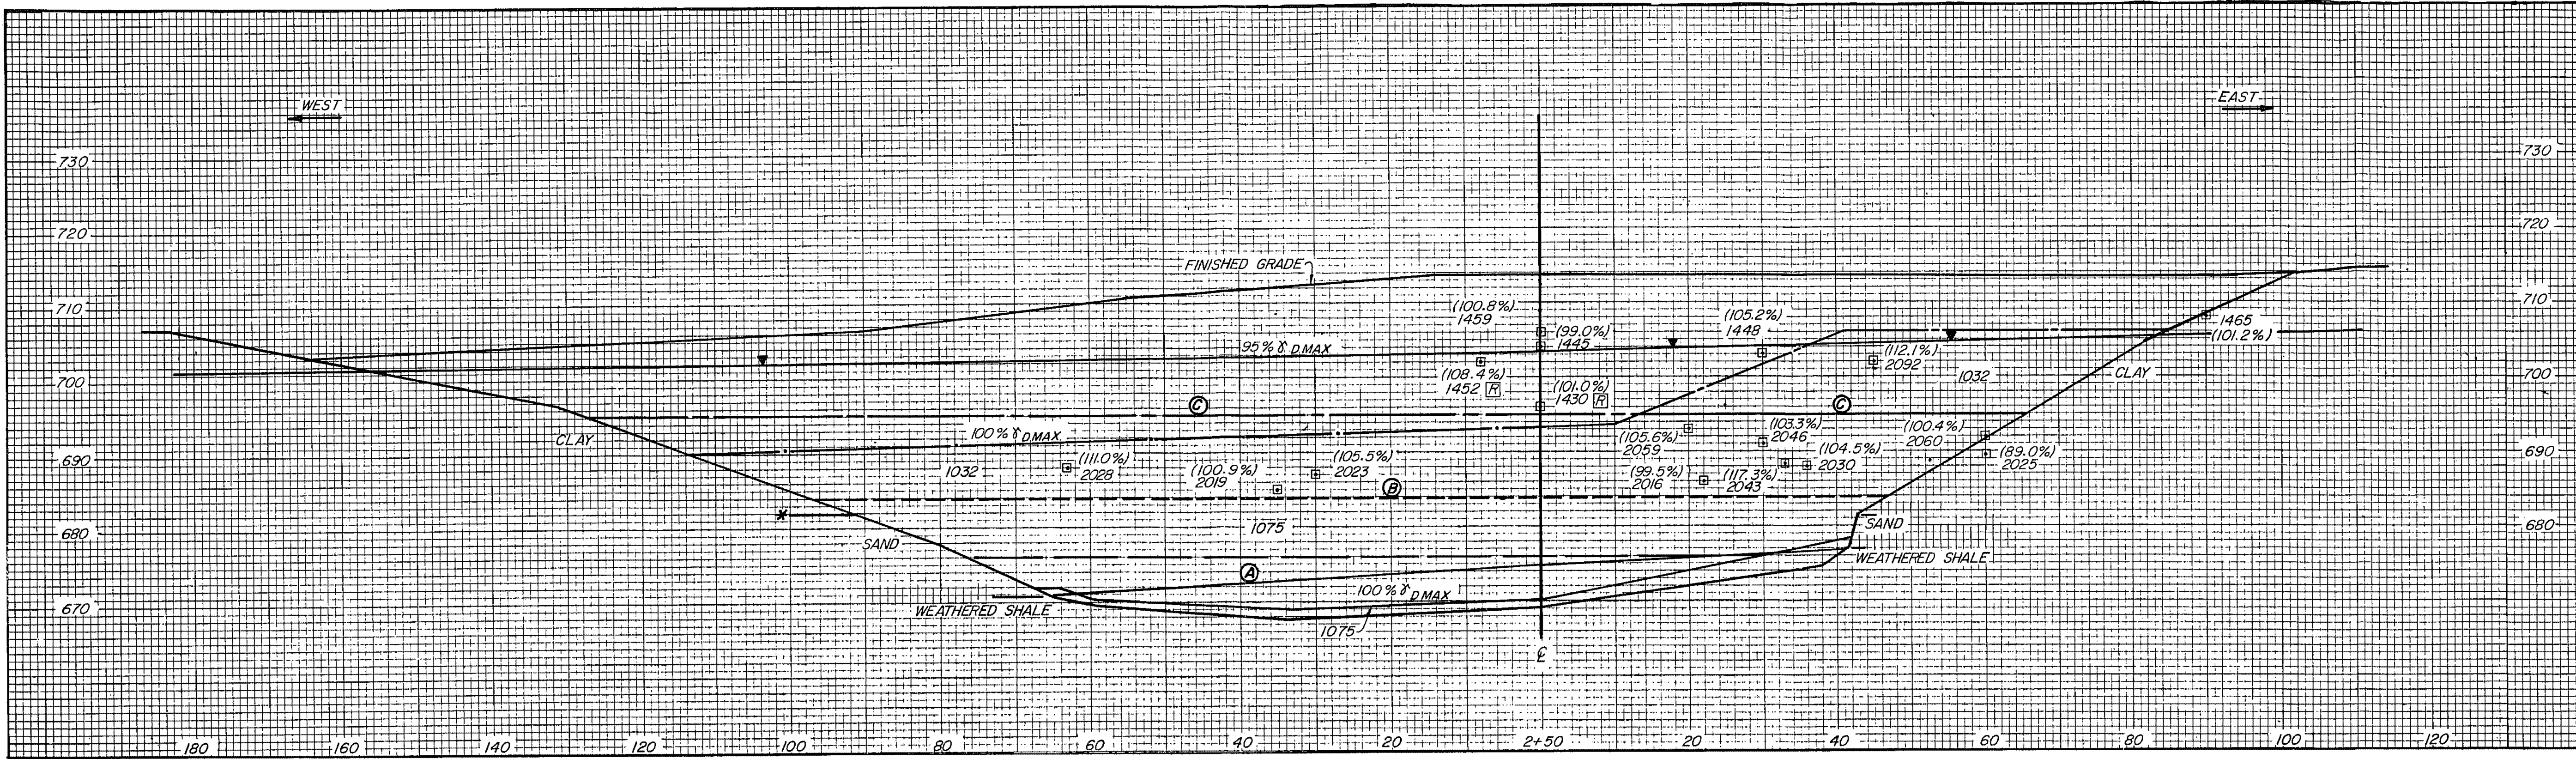

- LEGEND**
- DENSITY TEST
 - 2023 TEST NUMBER
 - (105.5%) % MAXIMUM DRY DENSITY ASTM D698 OR % RELATIVE DENSITY ASTM D2049
 - ▼ WATER TABLE
 - Ⓐ POTENTIAL FAILURE PLANE
 - MATERIAL INTERFACES —
 - 1075 CRUSHED STONE AND 100% &Dgr; DMAX FILL
 - - - 1075 AND 1032 CRUSHED STONE
 - 1032 CRUSHED STONE AND 100% &Dgr; DMAX FILL
 - - - 100% &Dgr; DMAX AND 95% &Dgr; DMAX FILL
 - 1032 CRUSHED STONE AND 95% &Dgr; DMAX FILL
 - * ASSUMED INTERFACE

ADDED BY AMENDMENT 59

NO.	DATE	BY	CHKD.	APP.
YARD				
UNDERGROUND BARRIER				
TRENCH B				
STA 2+50				
WATTS BAR NUCLEAR PLANT				
TENNESSEE VALLEY AUTHORITY				
DESIGNED	DRAWN	CHECKED	APPROVED	
				FSAR 2.5-603