


54

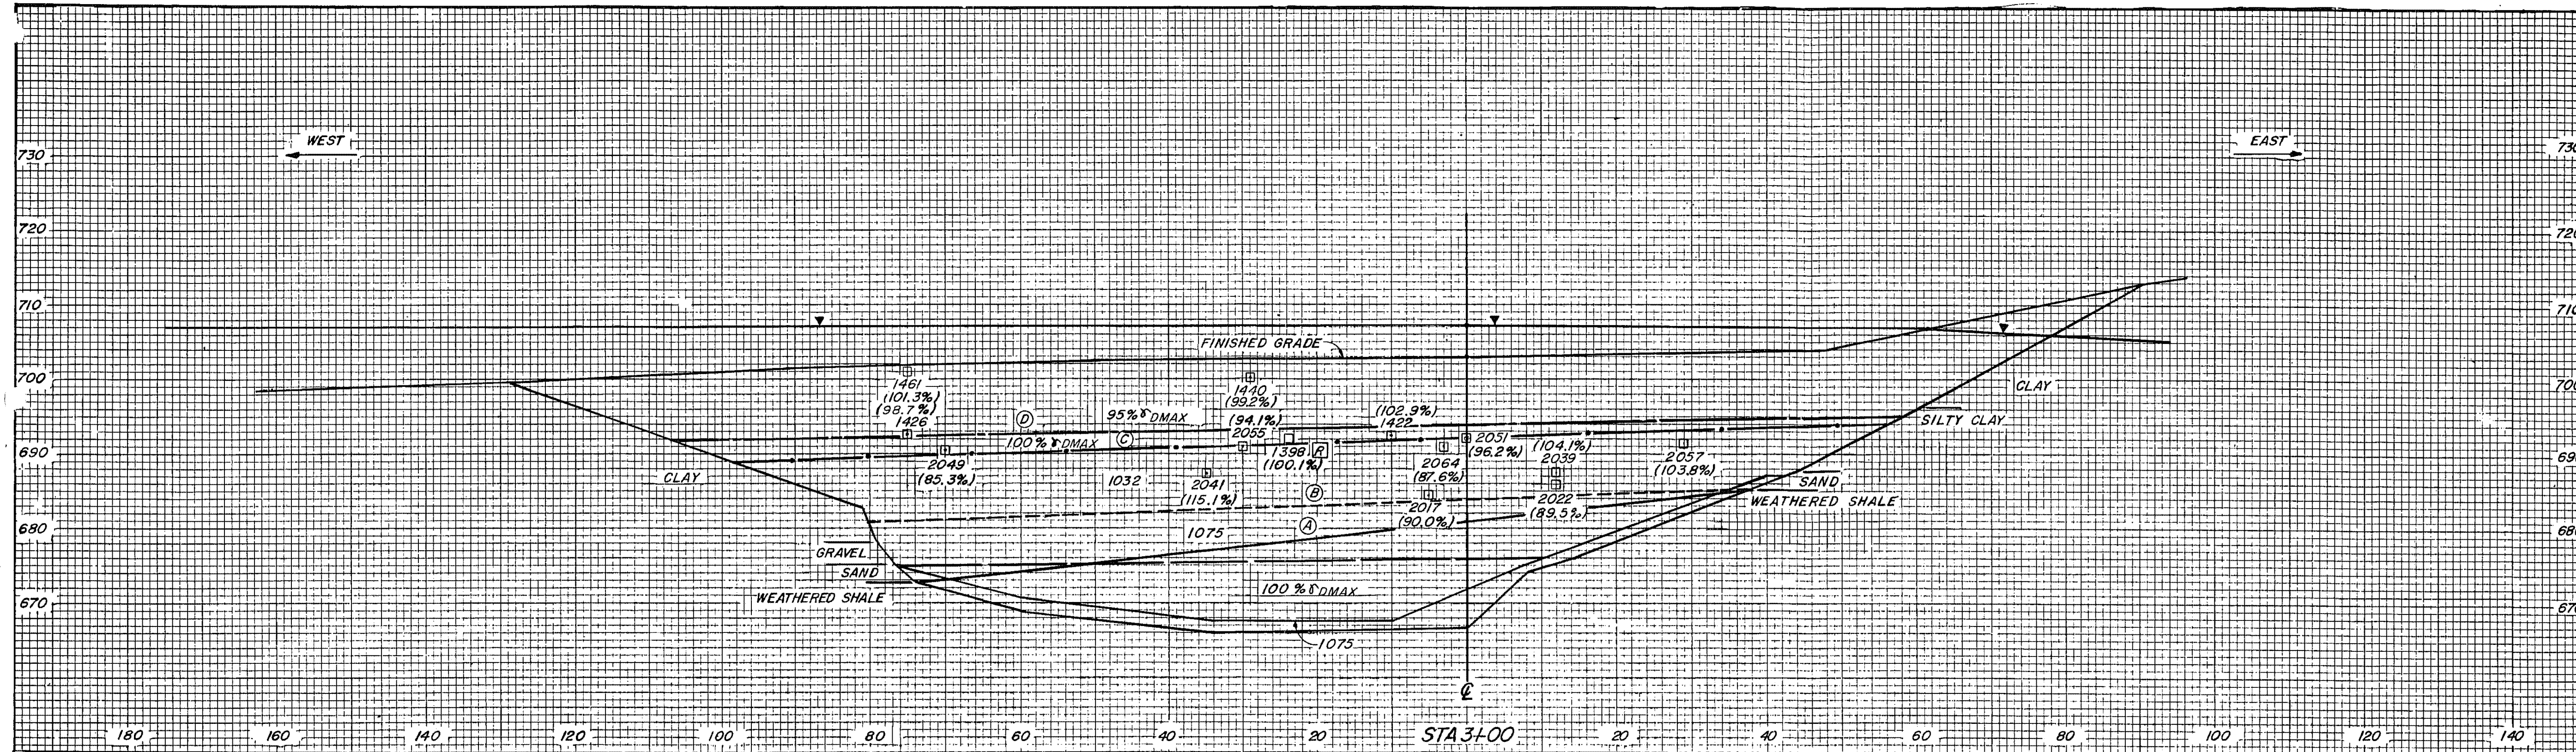

- LEGEND**
- DENSITY TEST
 - 2057 TEST NUMBER (103.8%) % MAXIMUM DRY DENSITY ASTM D698 OR % RELATIVE DENSITY ASTM D2049
 - ▽ WATER TABLE
 - Ⓐ POTENTIAL FAILURE PLANE
 - MATERIAL INTERFACE
 - 1075 CRUSHED STONE AND 100% & DMAX FILL
 - - - 1075 AND 1032 CRUSHED STONE
 - 1032 CRUSHED STONE AND 100% & DMAX FILL
 - 100% AND 95% & DMAX

ADDED BY AMENDMENT 59

YARD	
UNDERGROUND BARRIER	
TRENCH B	
STA 3+00	
WATTS BAR NUCLEAR PLANT	
TENNESSEE VALLEY AUTHORITY	
DESIGNED BY	DATE
DRAWN BY	DATE
CHECKED BY	DATE
APPROVED BY	DATE
NO. 1	NO. 2
