


1/5

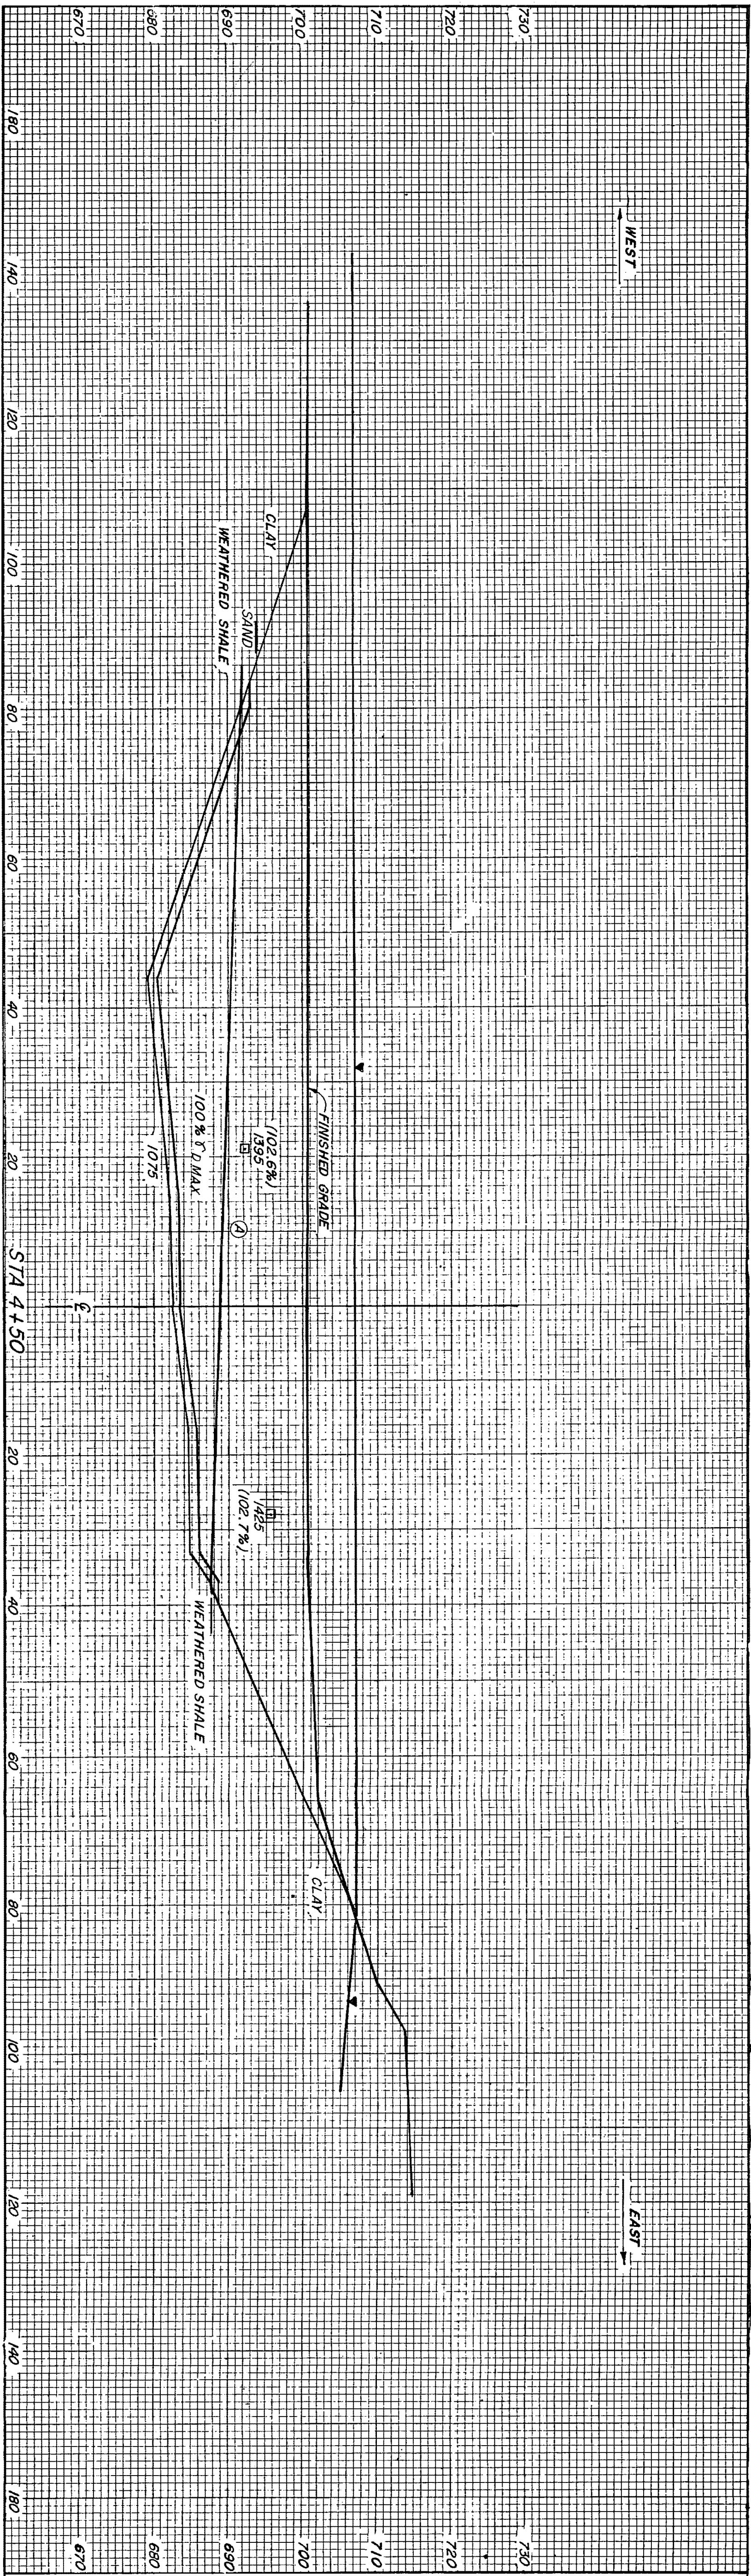

- LEGEND
- DENSITY TEST
 - 1425 TEST NUMBER
 - (102.7%) % MAXIMUM DRY DENSITY
 - ASTM D698
 - ▲ WATER TABLE
 - ▽ POTENTIAL FAILURE PLANE

ADDED BY AMENDMENT 59

PROJECT	WALTONS EAR NUCLEAR PLANT
DESCRIPTION	UNDERGROUND BARRIER
DATE	STA 4+50
DESIGNED BY	WALTONS EAR NUCLEAR PLANT
CHECKED BY	
APPROVED BY	
INSTRUMENT	FSAR 2.5-605