


WLS SUP 9.2-1

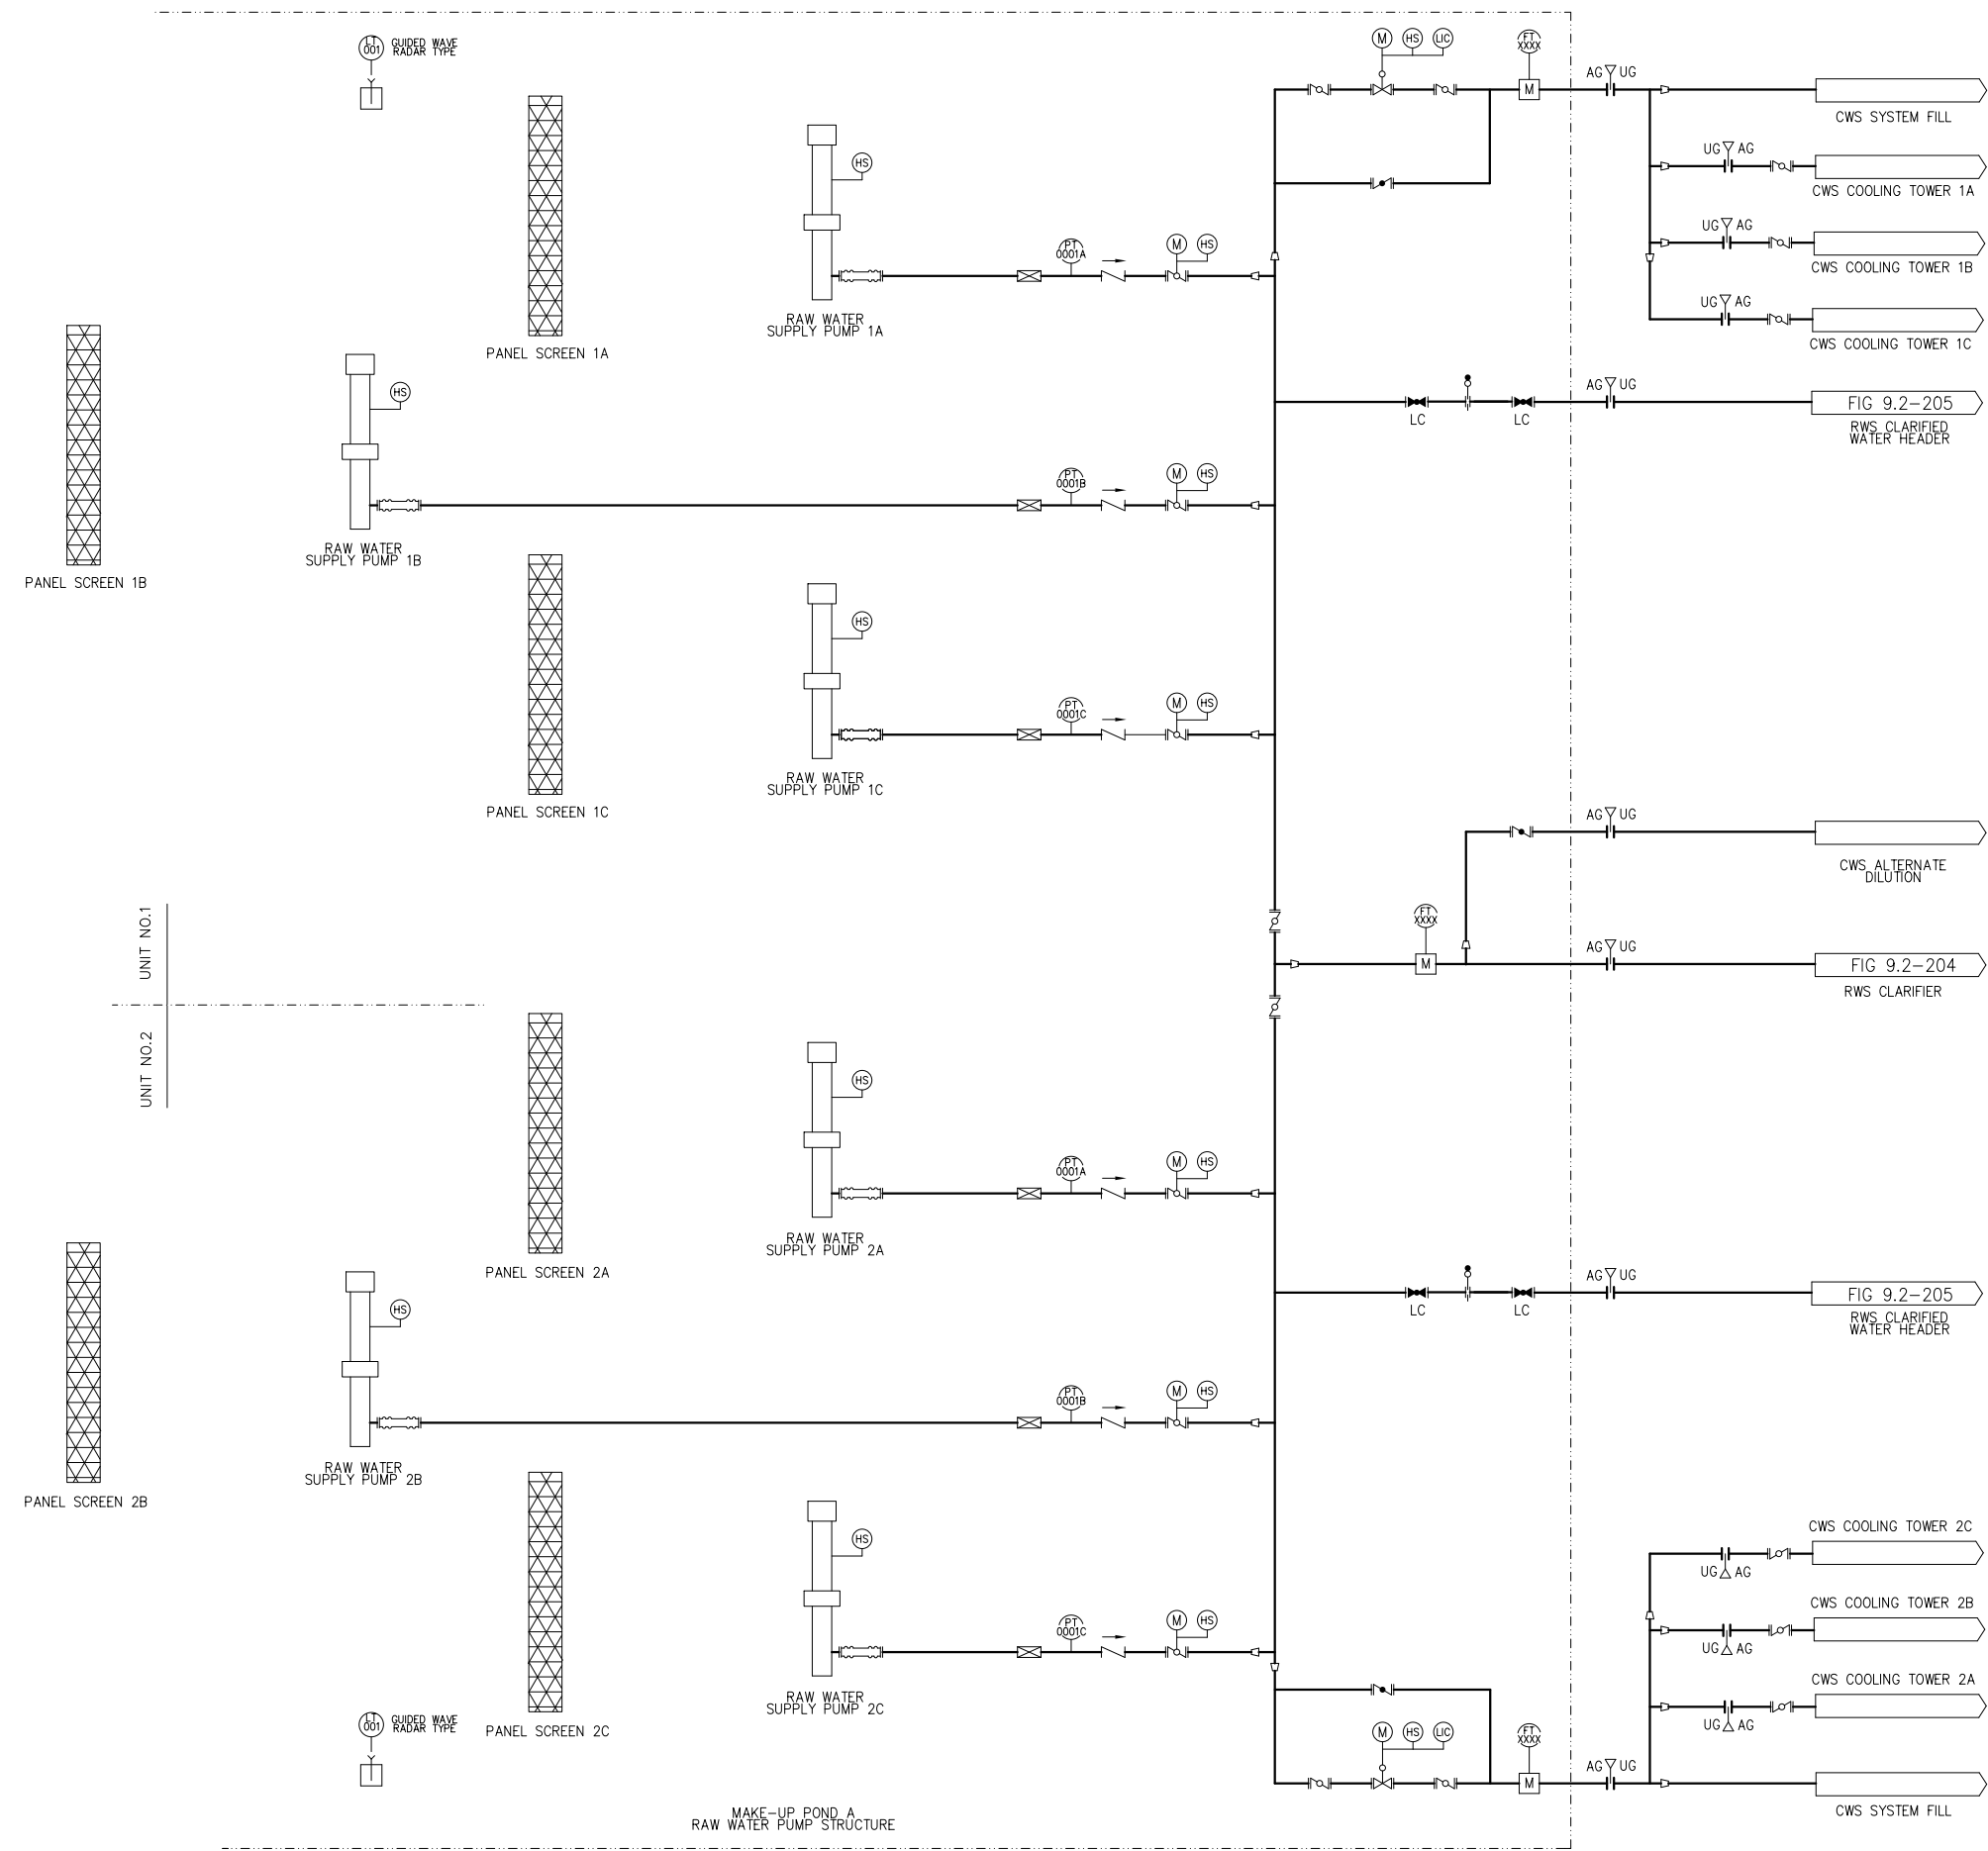

**WILLIAM STATES LEE III  
NUCLEAR STATION UNITS 1 & 2**

Raw Water System,  
Raw Water Supply Subsystem