


WLS SUP 9.2-1

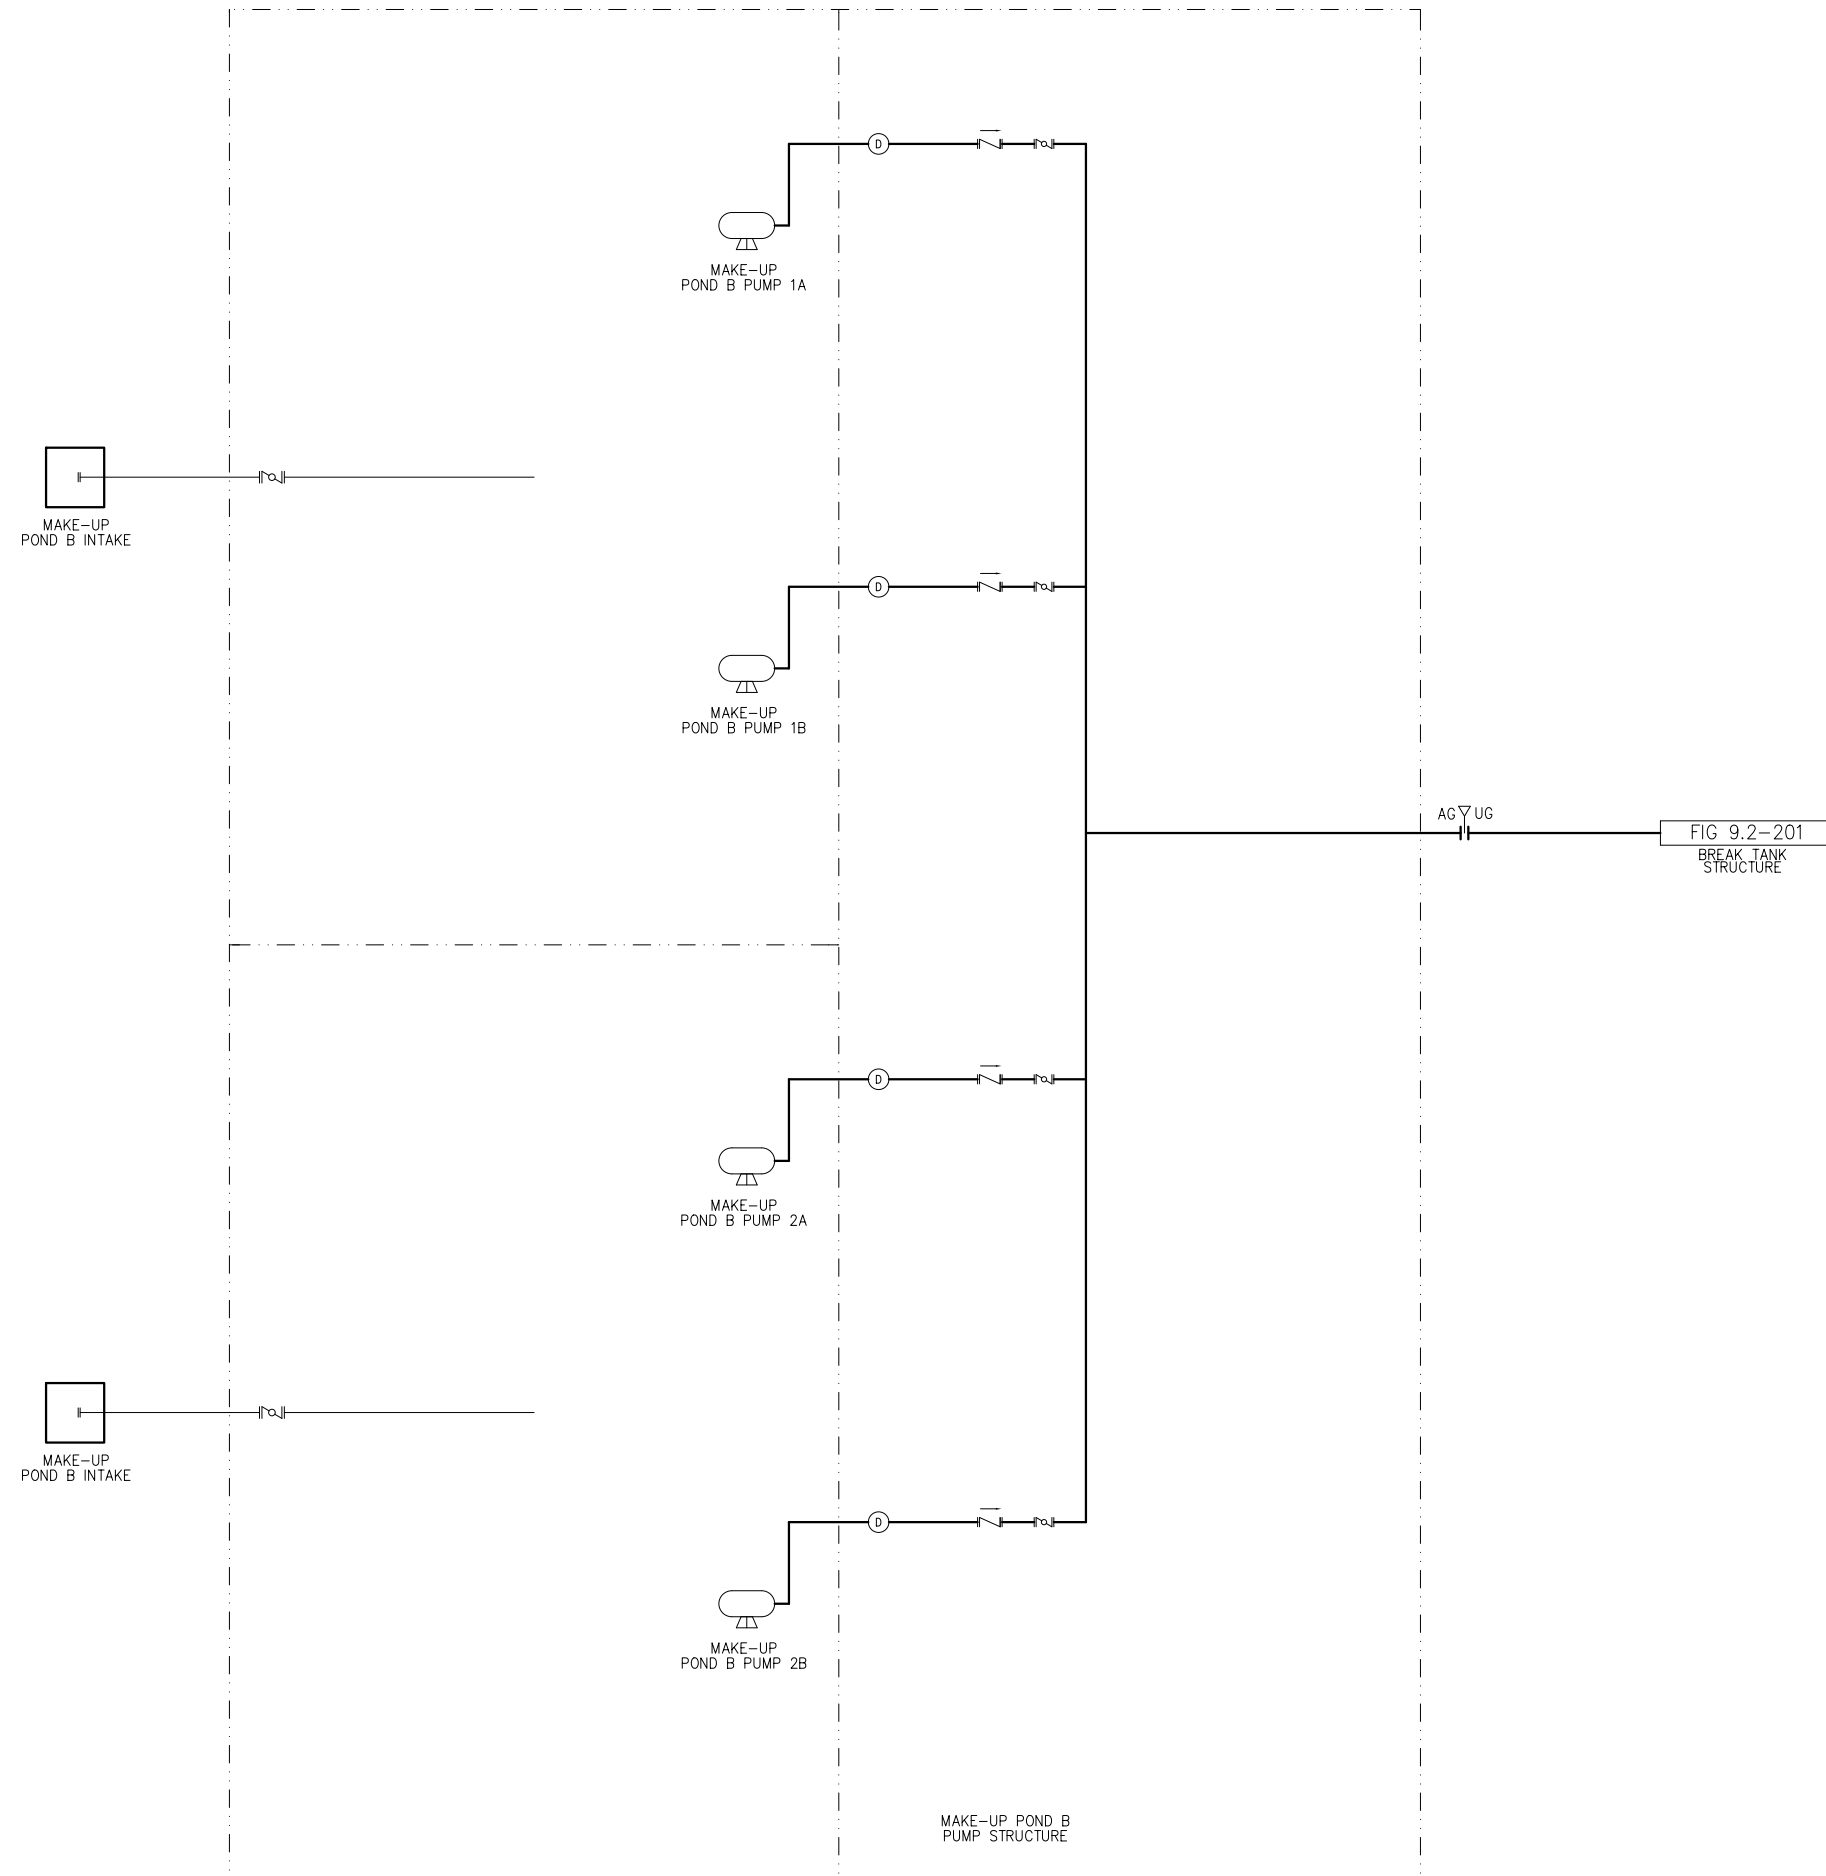

NOTES:

1. DURING BROAD RIVER LOW FLOW CONDITIONS, WATER WILL BE PUMPED FROM MAKE-UP POND B DIRECTLY INTO MAKE-UP POND A.
2. PUMPS ARE NORMALLY IN STORAGE.

PRELIMINARY
FOR CONCEPTUAL
DESIGN ONLY

WILLIAM STATES LEE III
NUCLEAR STATION UNITS 1 & 2

Raw Water System,
Make-Up Pond B Subsystem

FIGURE 9.2-203

Rev 0