


B/22

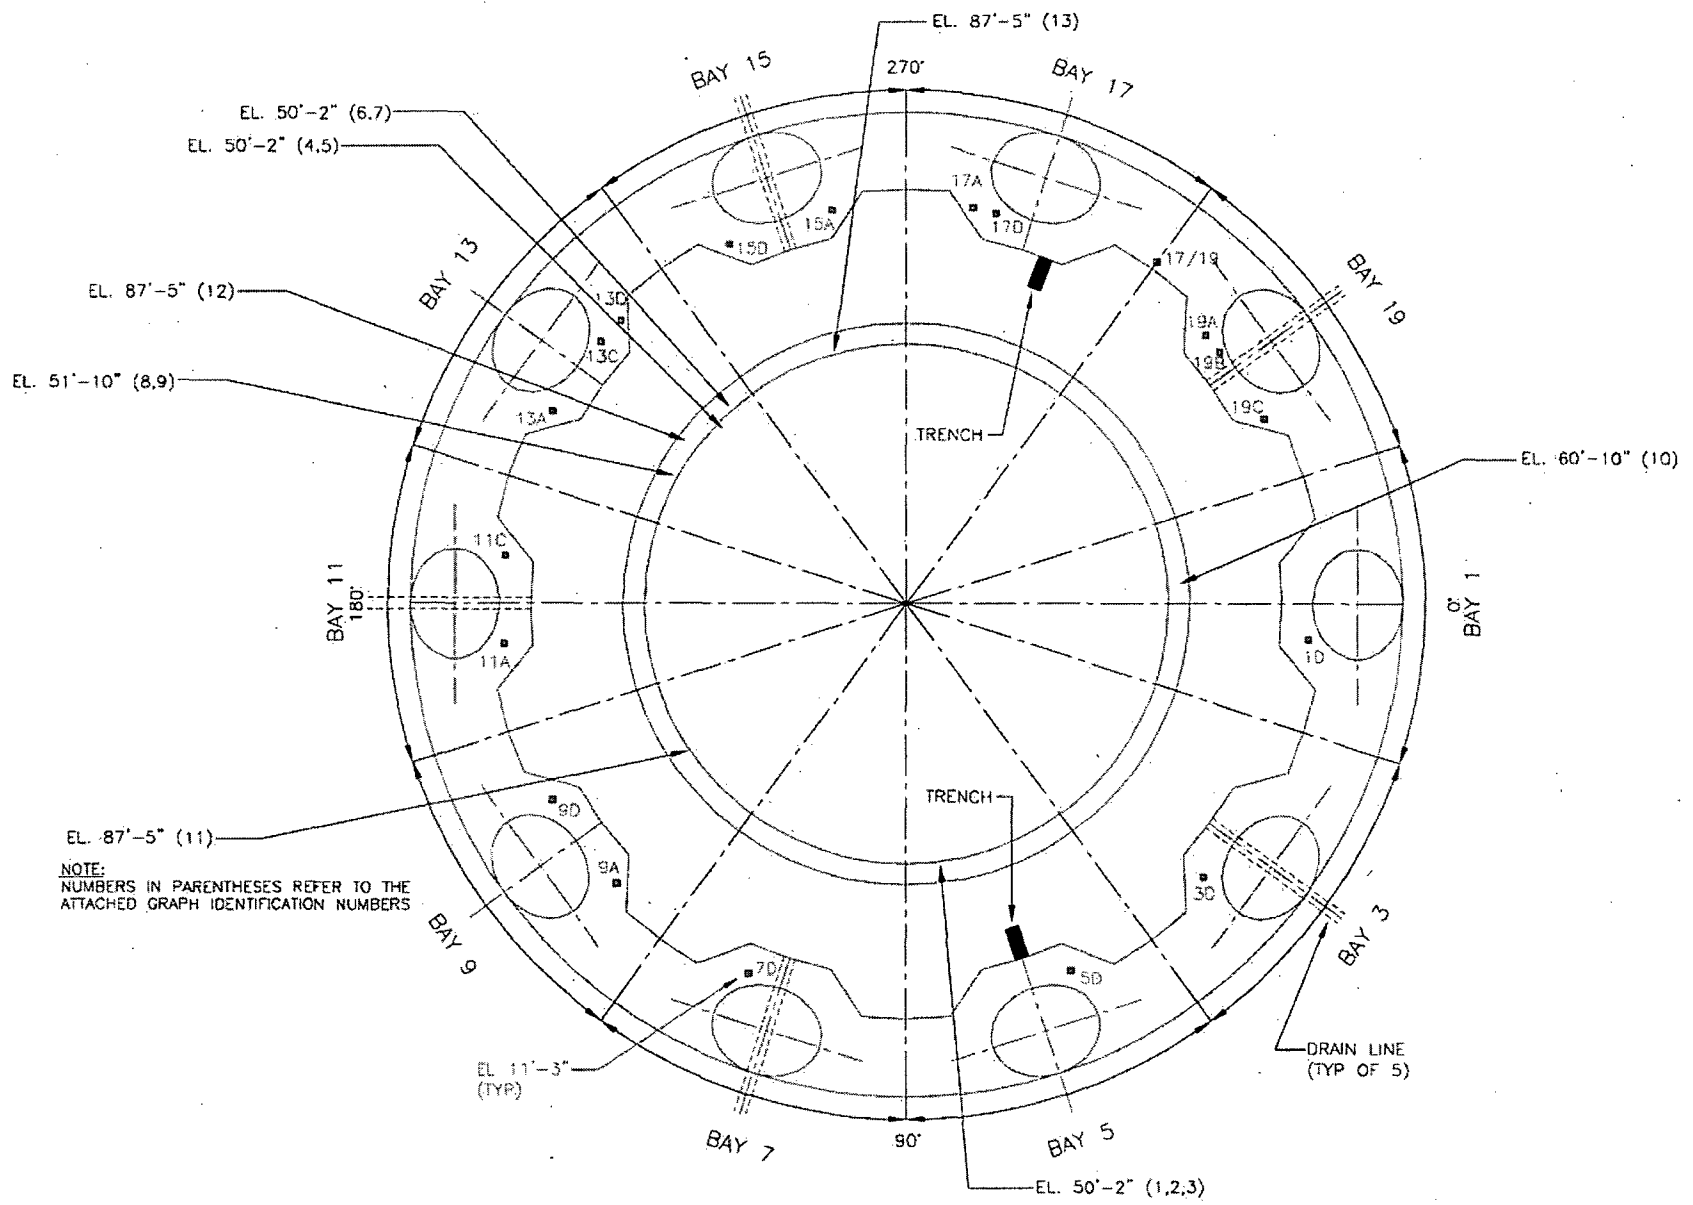

KEY PLAN