


6/93
B

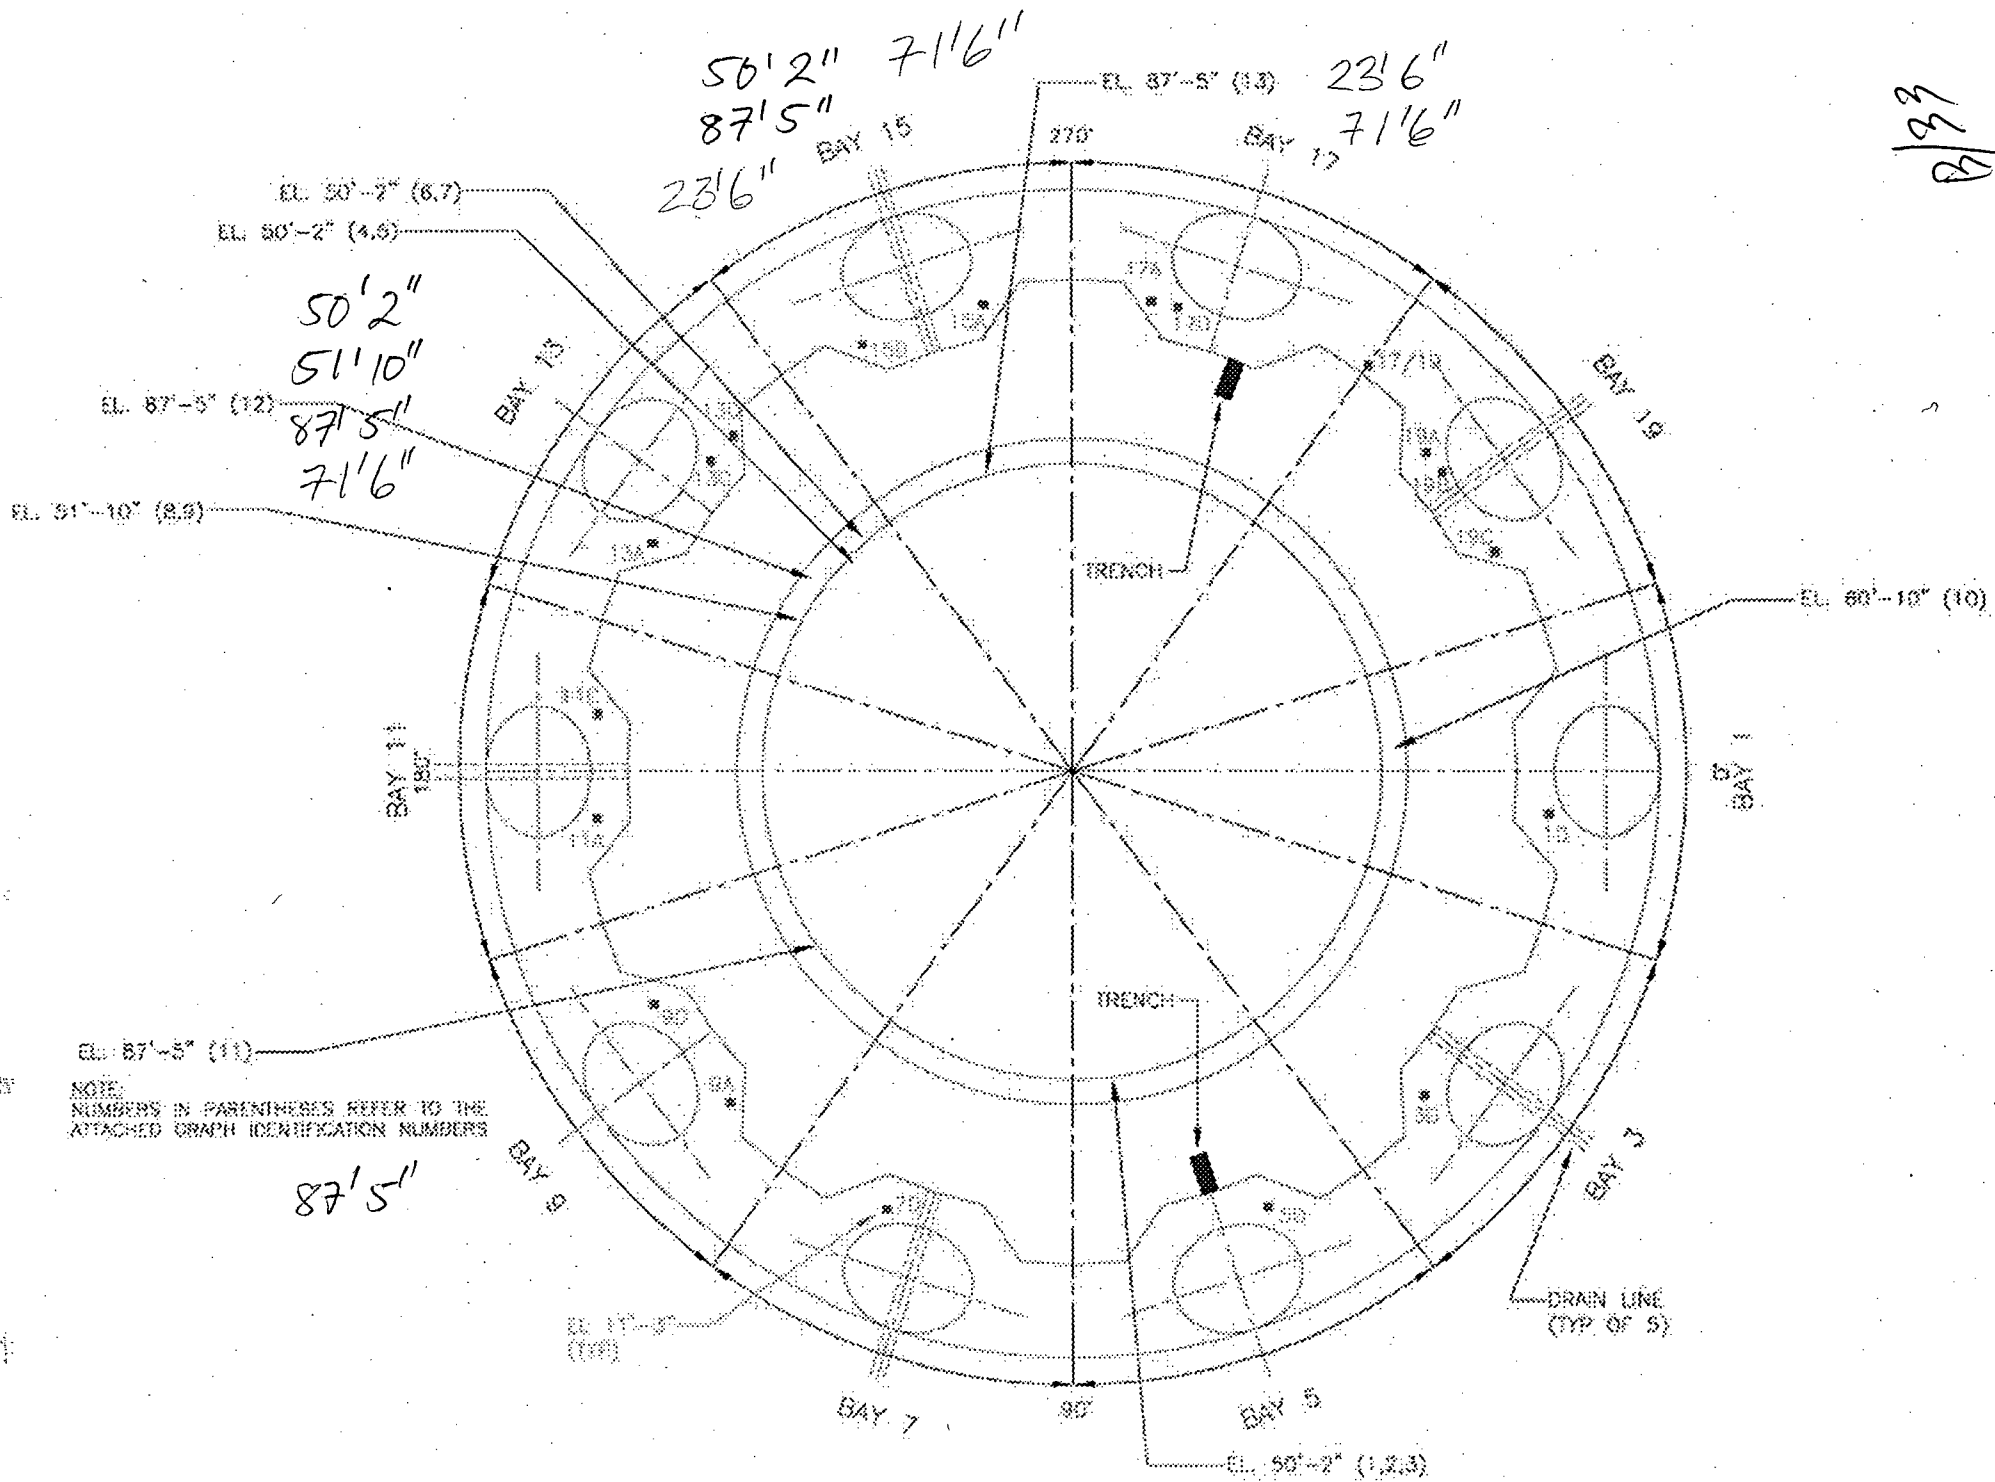

KEY PLAN