


- LEGEND**
- CD-7 ○ COMBINATION STREAM DRAIN MANHOLE LOCATION
 - - - 570 - - - GROUND SURFACE CONTOUR LINES
 - [Stippled Area] UNPAVED DRIVING SURFACE
 - [Dotted Area] PAVED DRIVING SURFACE

NOTE:
COMBINATION STREAM DRAIN LOCATIONS SHOWN (HORIZONTAL AND VERTICAL) ARE BASED ON SURVEY OF MANHOLE LOCATIONS AND MANHOLE DEPTH MEASUREMENTS.

SCALE
HORIZ: 1" = 40'
VERT: 1" = 4'

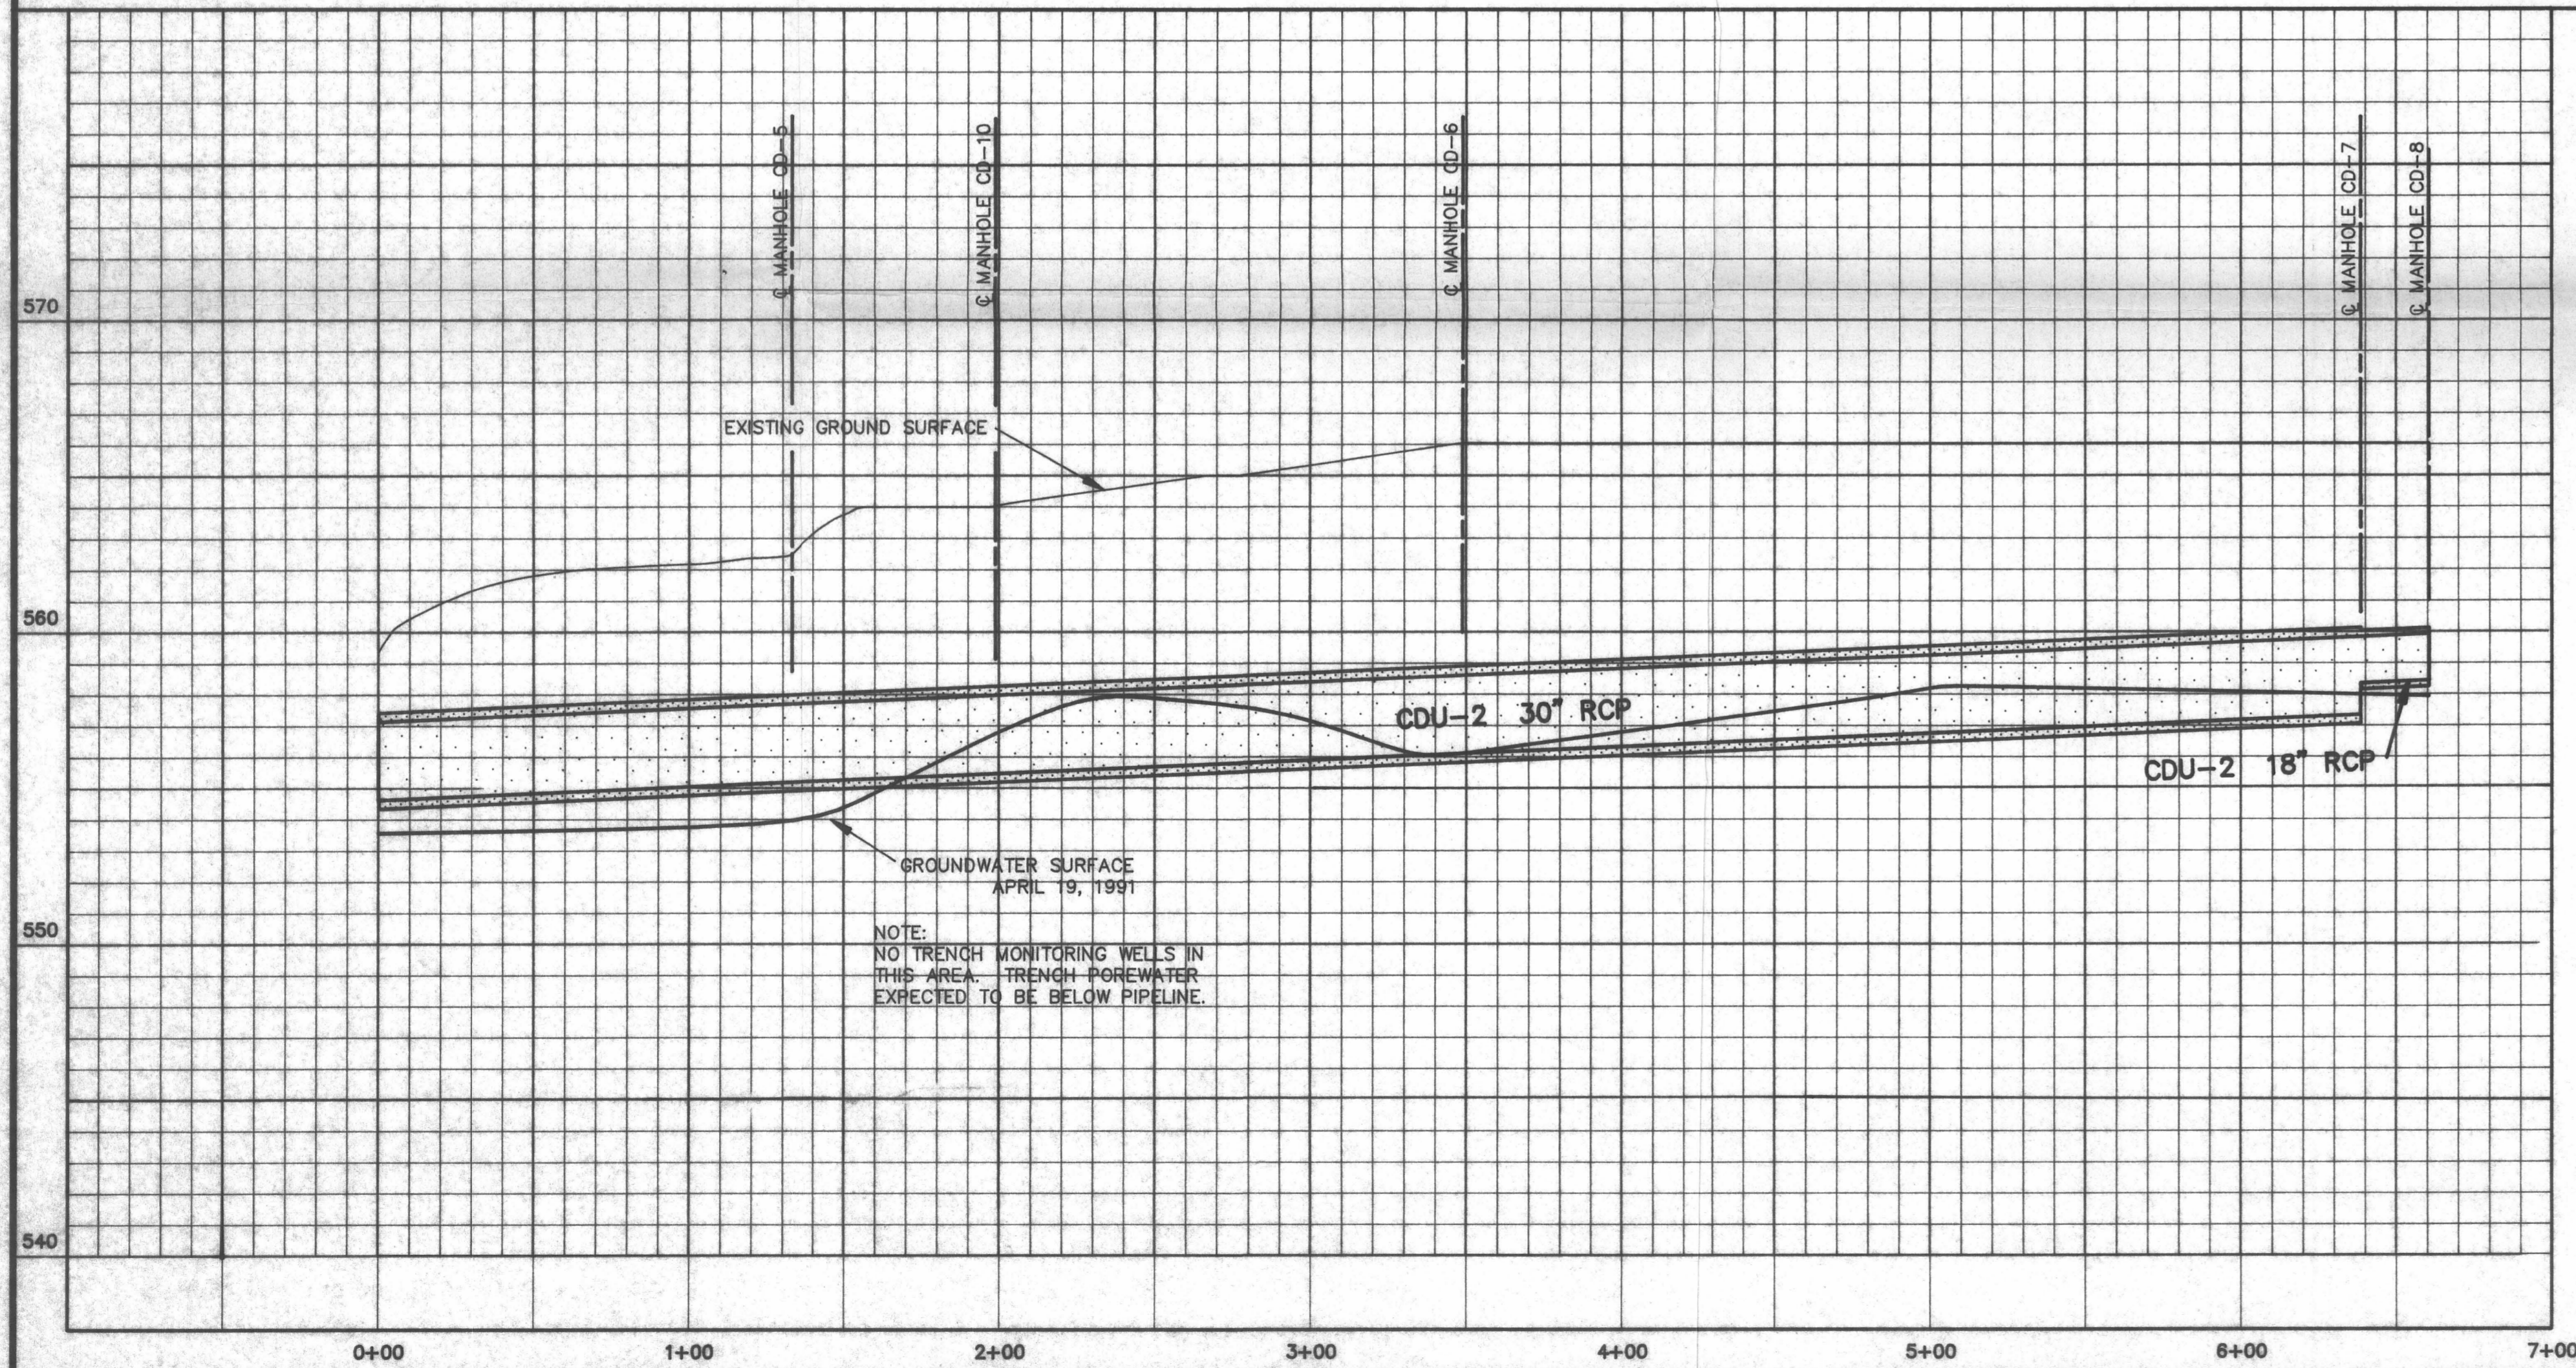

NOTE:
NO TRENCH MONITORING WELLS IN THIS AREA. TRENCH POREWATER EXPECTED TO BE BELOW PIPELINE.

D17

Drawing Title: COMBINATION STREAM DRAIN PLAN & PROFILE - SHEET 1		Client: SEQUOYAH FUELS CORPORATION	
Document Title: FEI FINDINGS REPORT		Location: GORE, OKLAHOMA	
ROBERTS/SCHORNICK & ASSOCIATES, INC. Environmental Consultants 3700 West Robinson, Suite 500 Norman, Oklahoma 73072 (405) 521-3800		DATE: JULY, 1991	PREPARED BY: EC
		SCALE: 1" = 40'	CHECKED BY: PW
		PROJECT NO: 90067N56	DRAFTED BY: SL
			DRAWING No. 17