


- LEGEND**
- CD-7 ○ COMBINATION STREAM DRAIN MANHOLE LOCATION
 - - - 5FO - - - GROUND SURFACE CONTOUR LINES
 - [Stippled Box] UNPAVED DRIVING SURFACE
 - [Dotted Box] PAVED DRIVING SURFACE

NOTE: COMBINATION STREAM DRAIN LOCATIONS SHOWN (HORIZONTAL AND VERTICAL) ARE BASED ON SURVEY OF MANHOLE LOCATIONS AND MANHOLE DEPTH MEASUREMENTS.

SCALE
 HORIZ: 1" = 40'
 VERT: 1" = 4'

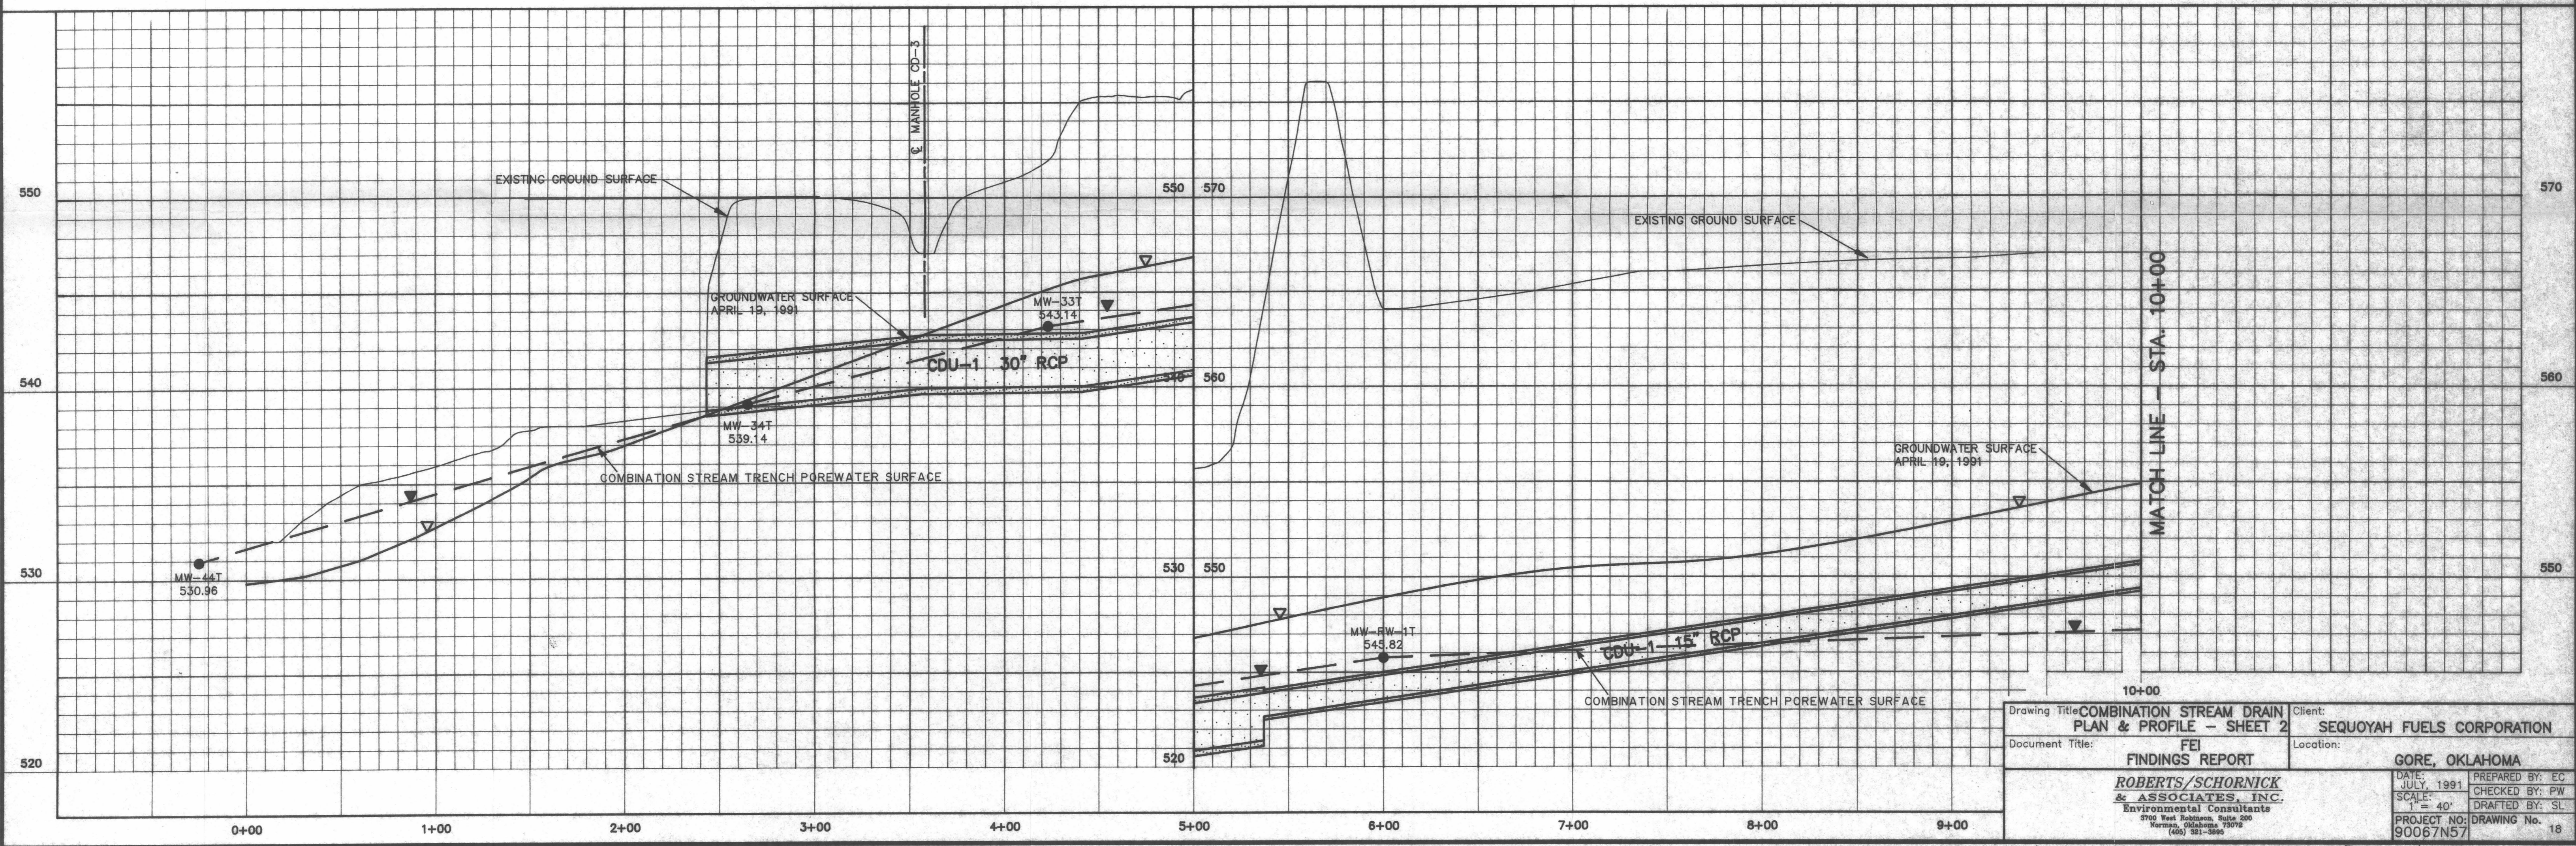

Drawing Title: COMBINATION STREAM DRAIN PLAN & PROFILE - SHEET 2		Client: SEQUOYAH FUELS CORPORATION	
Document Title: FEI FINDINGS REPORT		Location: GORE, OKLAHOMA	
ROBERTS/SCHORNICK & ASSOCIATES, INC. Environmental Consultants <small>2702 West Robinson, Suite 200 Norman, Oklahoma 73072 (405) 521-3800</small>		DATE: JULY 1991	PREPARED BY: EC
PROJECT NO: 90067N57		SCALE: 1" = 40'	CHECKED BY: PW
DRAWING No. 18		DRAFTED BY: SL	

D18