


SCALE
 HORIZ: 1" = 40'
 VERT: 1" = 4'

NOTE:
 COMBINATION STREAM DRAIN LOCATIONS SHOWN (HORIZONTAL AND VERTICAL) ARE BASED ON SURVEY OF MANHOLE LOCATIONS AND MANHOLE DEPTH MEASUREMENTS.

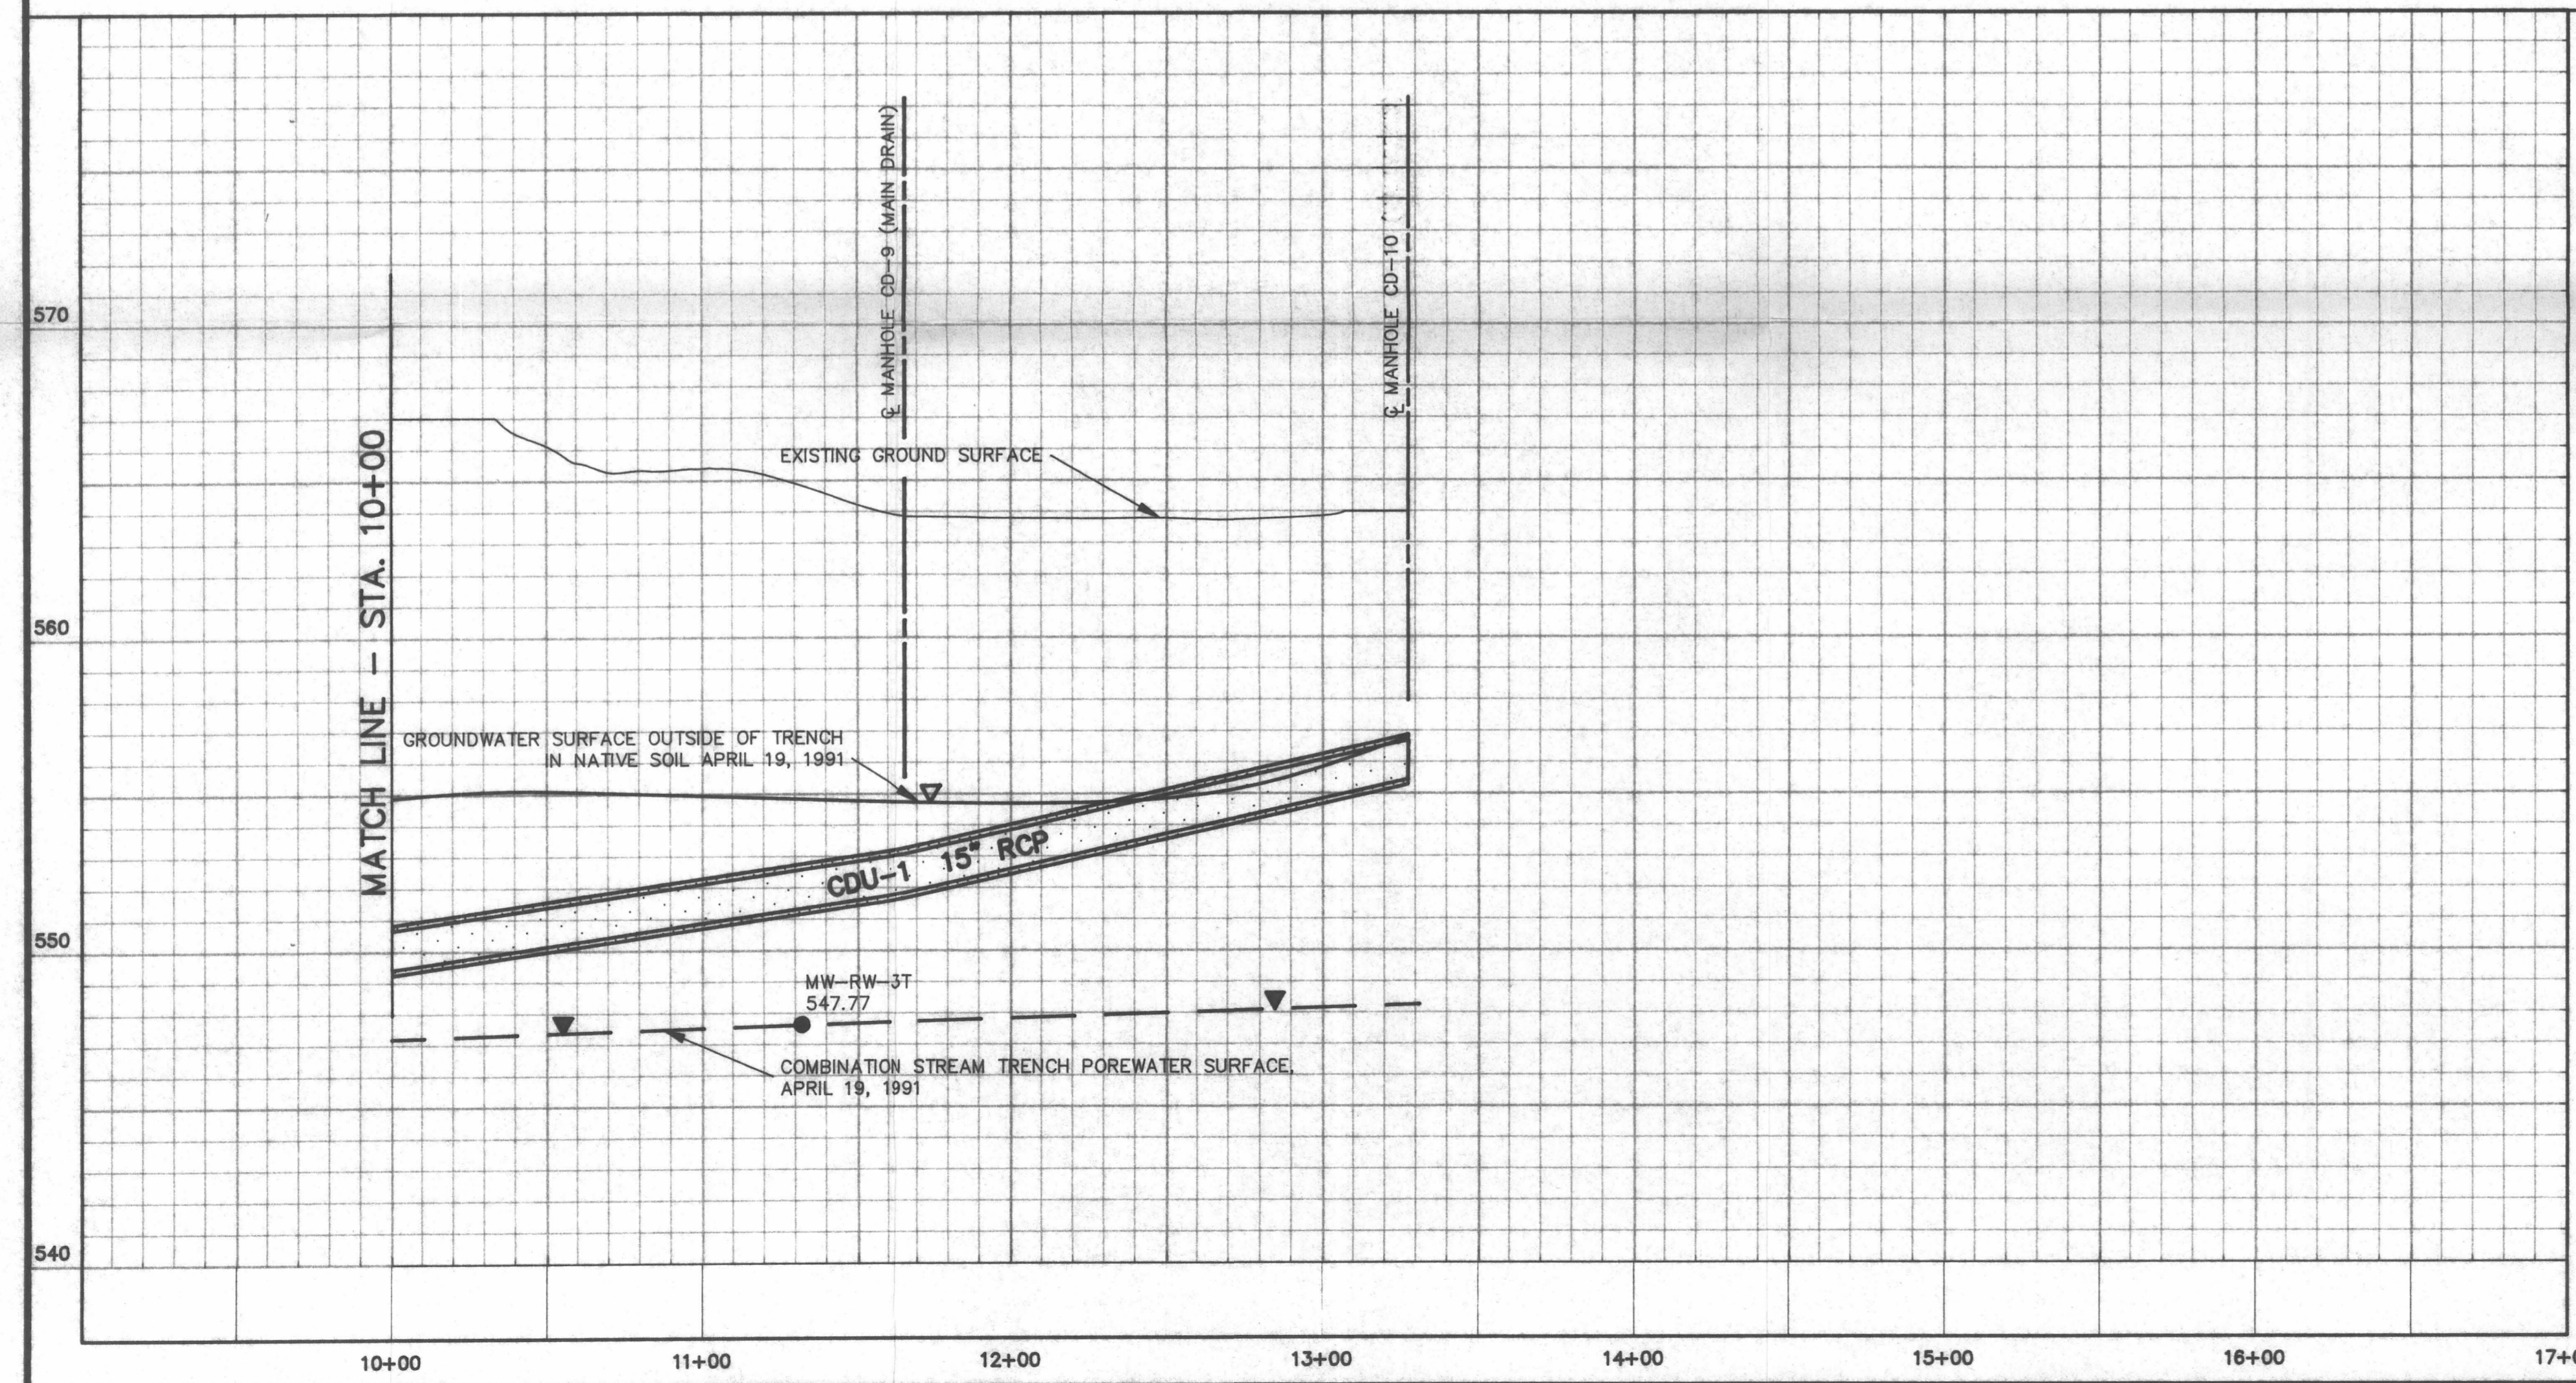

Drawing Title: COMBINATION STREAM DRAIN PLAN & PROFILE - SHEET 3		Client: SEQUOYAH FUELS CORPORATION
Document Title: FEI FINDINGS REPORT		Location: GORE, OKLAHOMA
ROBERTS/SCHORNICK & ASSOCIATES, INC. Environmental Consultants 2700 West Robinson, Suite 200 Norman, Oklahoma 73072 (405) 521-3995		DATE: JULY, 1991 SCALE: 1" = 40' PROJECT NO: DRAWING No. 90067N58
PREPARED BY: EC	CHECKED BY: PW	DRAFTED BY: SL
		19

D19