


LEGEND

- CD-7 ○ COMBINATION STREAM DRAIN MANHOLE LOCATION
- 570 --- GROUND SURFACE CONTOUR LINES
- [Dotted pattern] UNPAVED DRIVING SURFACE
- [Stippled pattern] PAVED DRIVING SURFACE

NOTE:
COMBINATION STREAM DRAIN LOCATIONS SHOWN (HORIZONTAL AND VERTICAL) ARE BASED ON SURVEY OF MANHOLE LOCATIONS AND MANHOLE DEPTH MEASUREMENTS.

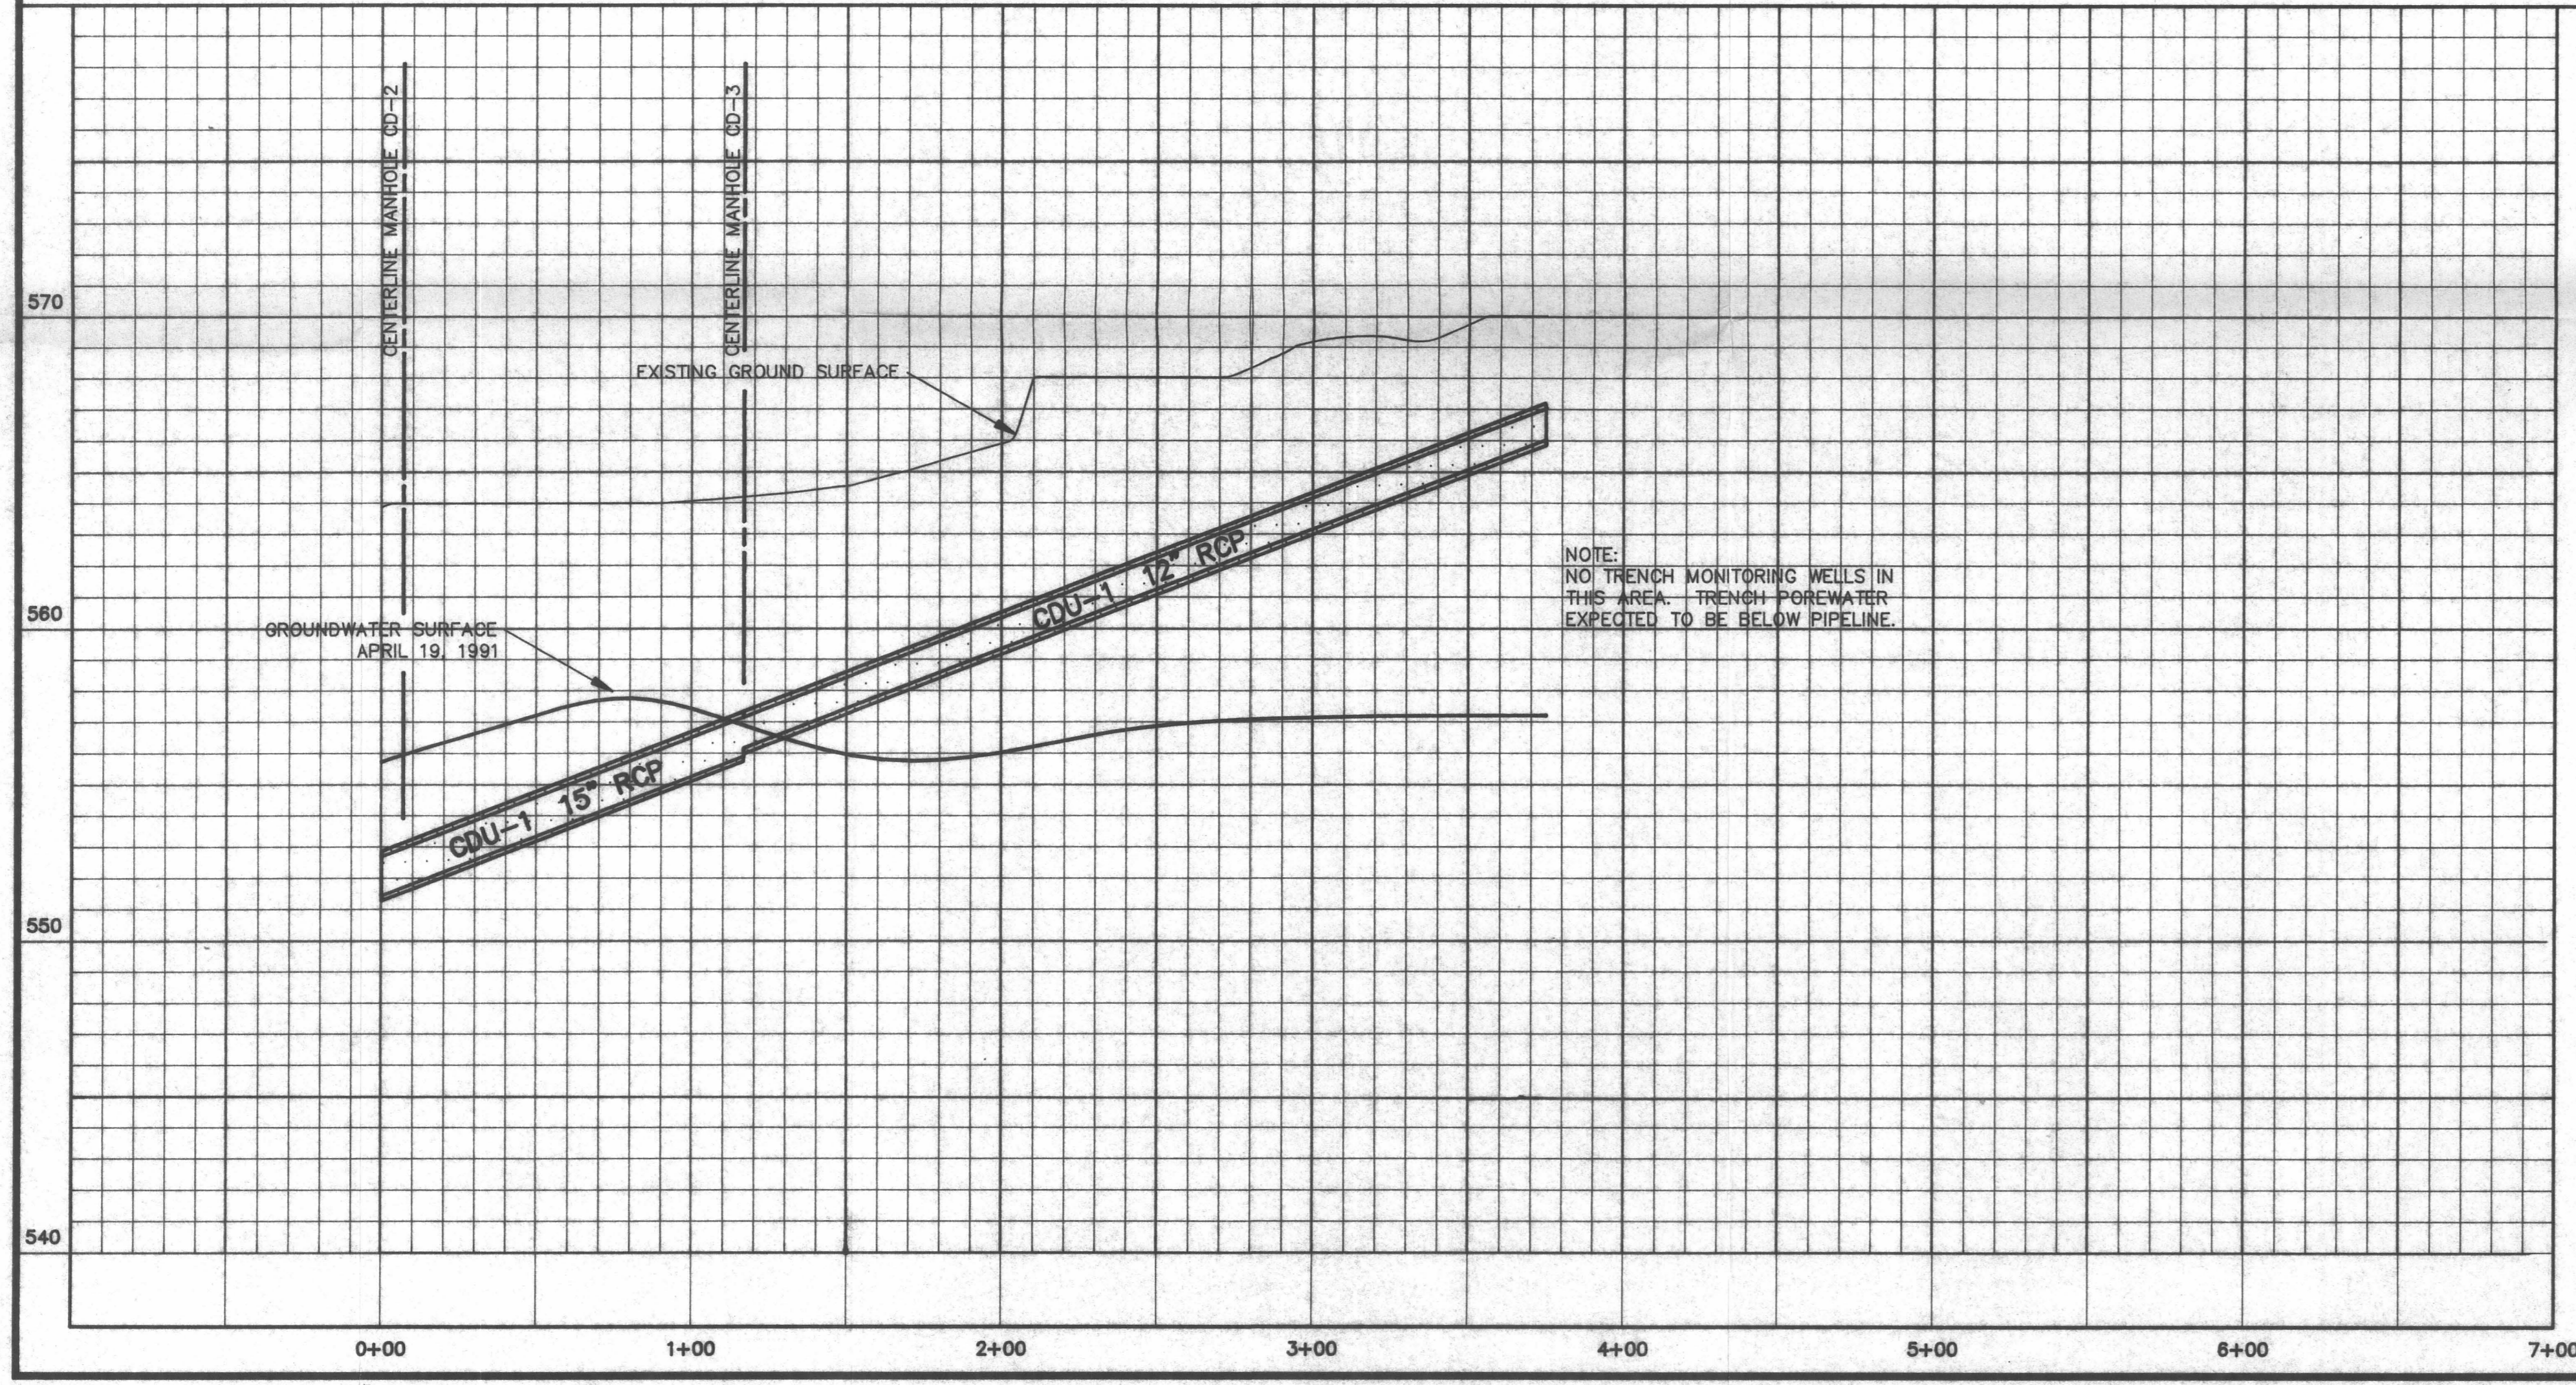

NOTE:
NO TRENCH MONITORING WELLS IN THIS AREA. TRENCH POREWATER EXPECTED TO BE BELOW PIPELINE.

D20

Drawing Title: COMBINATION STREAM DRAIN PLAN & PROFILE - SHEET 4		Client: SEQUOYAH FUELS CORPORATION	
Document Title: FEI FINDINGS REPORT		Location: GORE, OKLAHOMA	
ROBERTS/SCHORNICK & ASSOCIATES, INC. Environmental Consultants 2700 West Robinson, Suite 200 Norman, Oklahoma 73069 (405) 881-2888		DATE: JULY, 1991	PREPARED BY: EC
		SCALE: 1" = 40'	CHECKED BY: PW
		PROJECT NO: 90067N59	DRAWING No. 20