


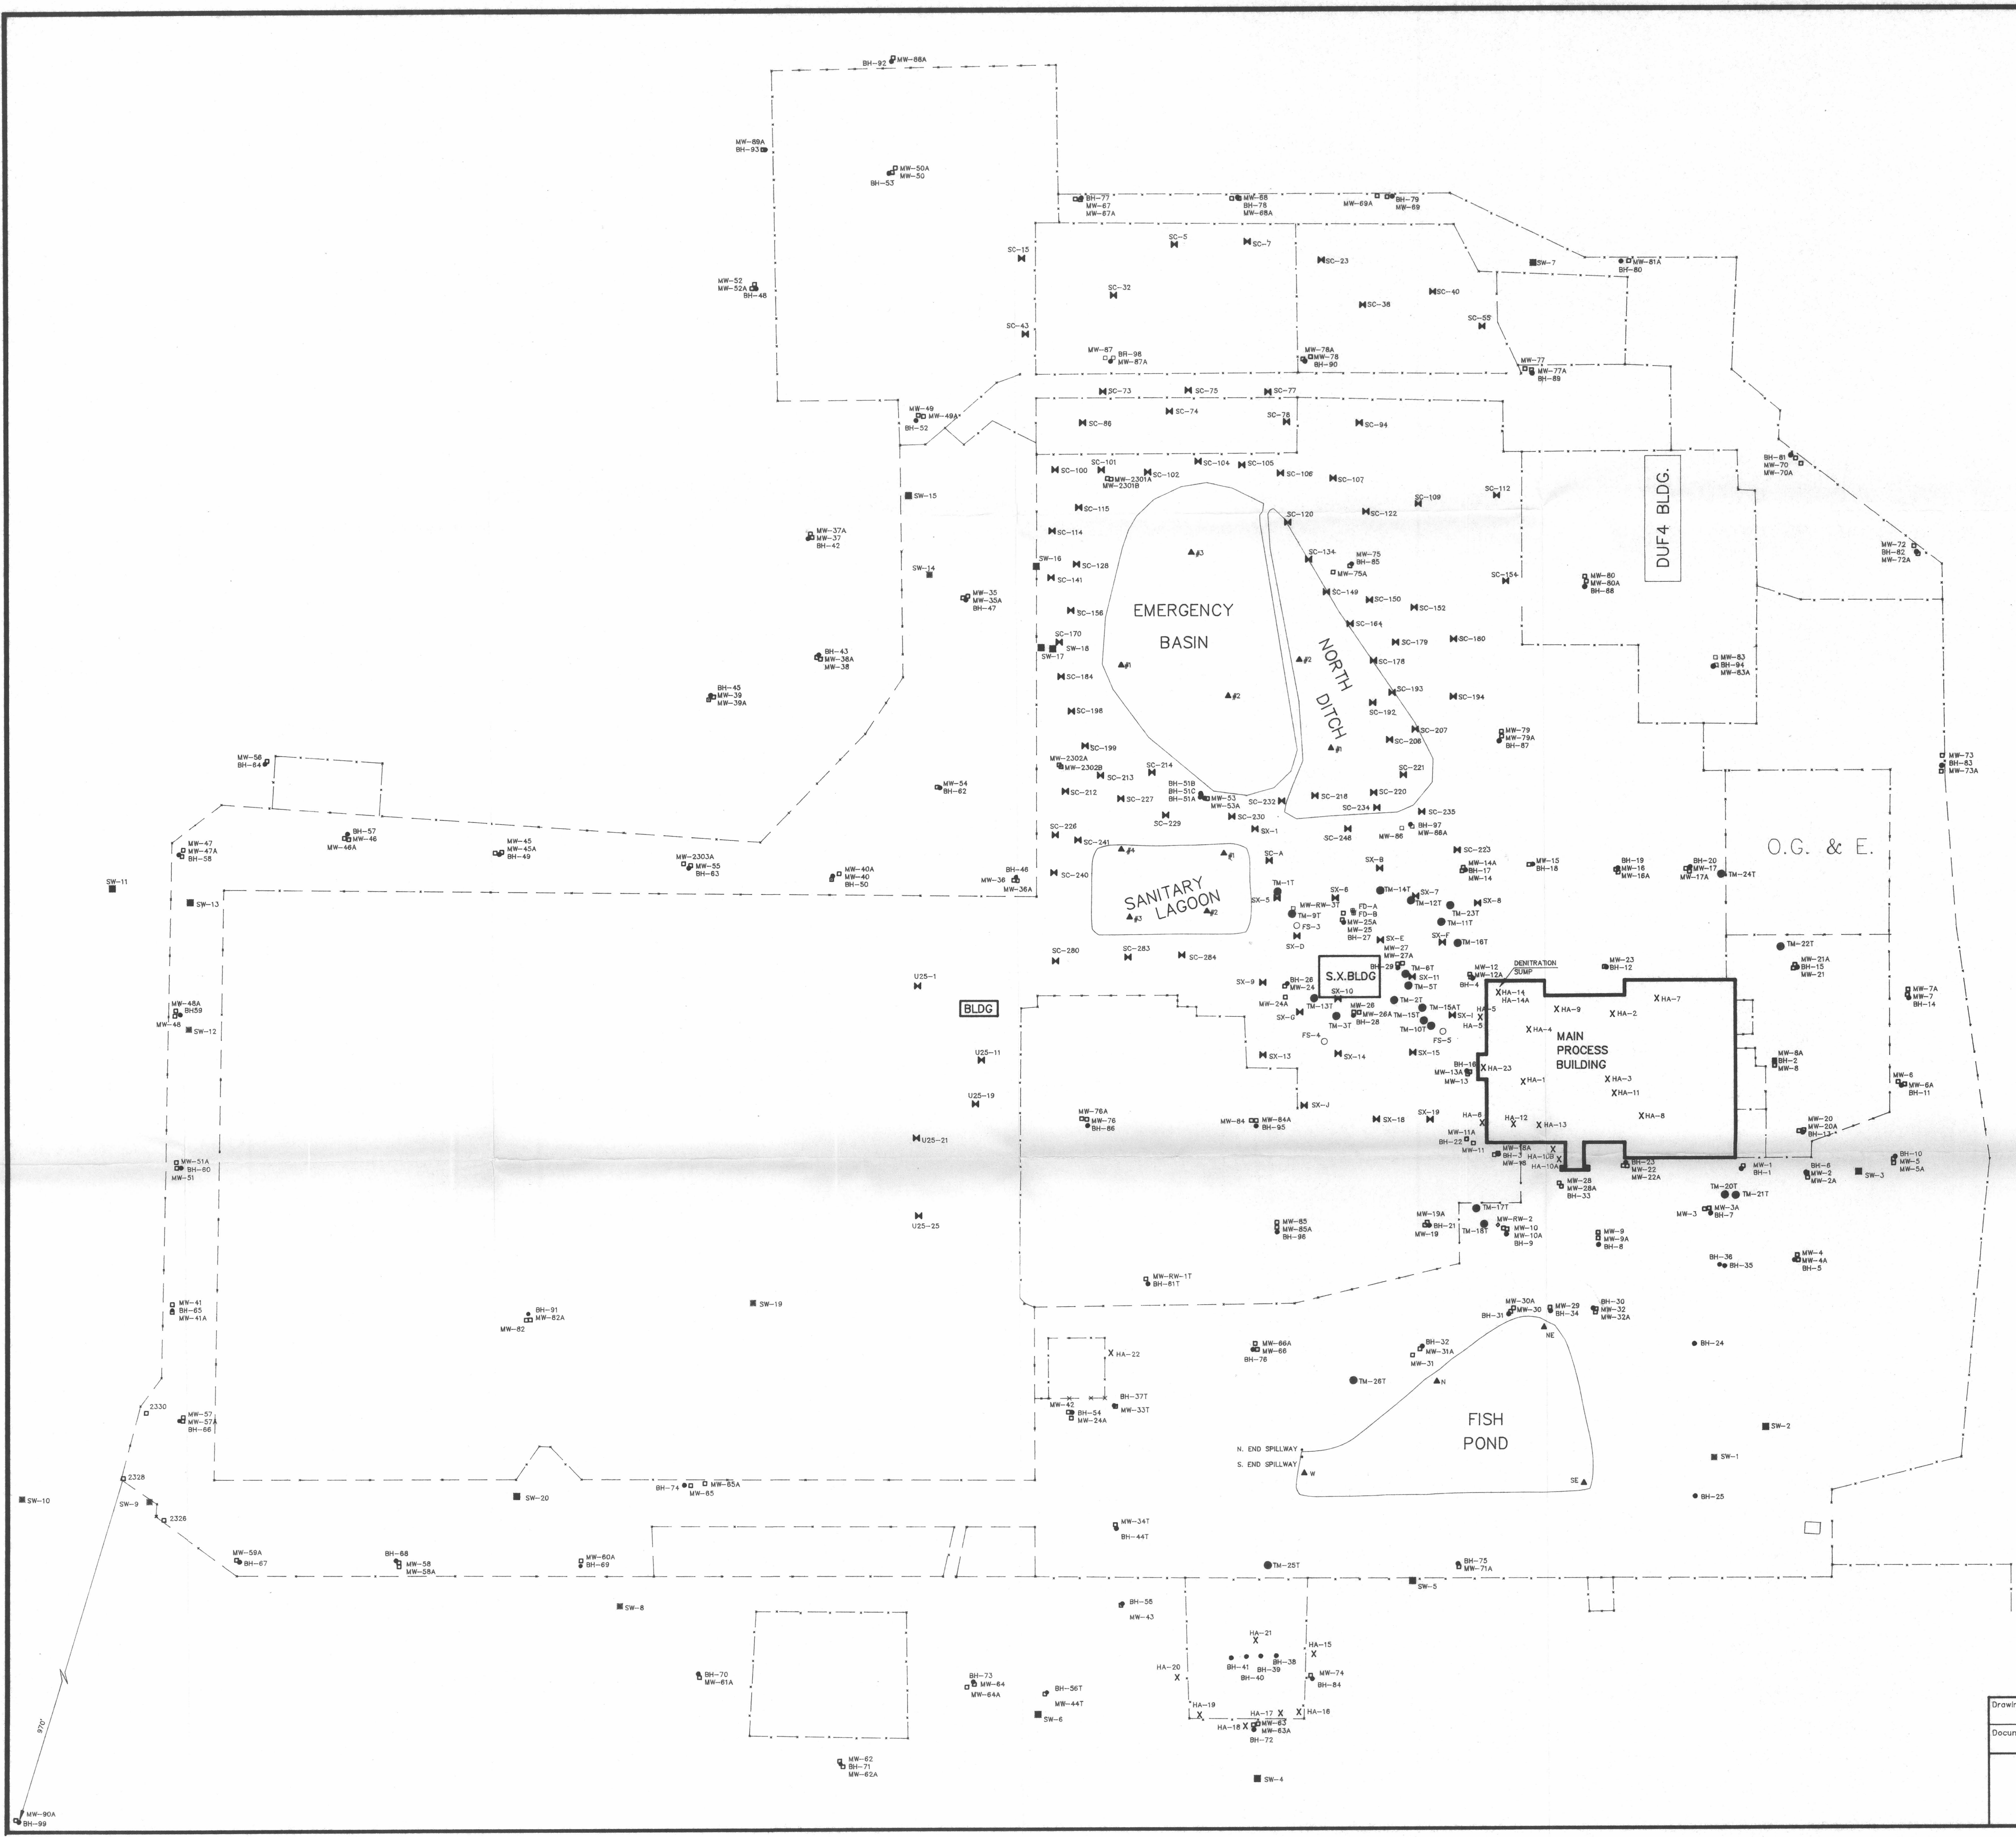

SCALE
0' 25' 50' 100' 150'



- SW-4 ■ SURFACE WATER RUNOFF SAMPLING SITE
- MW-43 □ GROUNDWATER MONITORING WELL
- BH-55 ● LITHOLOGICAL SOIL BORING
- TM-28 ● UTILITY TRENCH POREWATER MONITORING STATION
- HA-21 X HAND AUGER BORING
- SC-283 ■ SHALLOW CHEMICAL SOIL CHARACTERIZATION BORING
- SC-18 ■ SHALLOW CHEMICAL SOIL CHARACTERIZATION BORING
- FS-4 ○ FIRESTATION UTILITY TRENCH MONITORING PIPE (SX SAND WELL)
- ▲ IMPONDMENT SEDIMENT SAMPLE SITE
- FD-A ■ FRENCH DRAIN CLEANOUT SUMP

D21

Drawing Title: LOCATION OF ENVIRONMENTAL MONITORING SITES	Client: SEQUOYAH FUELS CORPORATION
Document Title: FBI FINDINGS REPORT	Location: GORE, OKLAHOMA
ROBERTS/SCHORNICK & ASSOCIATES, INC. Environmental Consultants 3700 West Robinson, Suite 200 Tulsa, Oklahoma 74107 (405) 321-3996	
DATE: 6/28/91	PREPARED BY: RL
SCALE: 1"=100'	CHECKED BY: B.J.S.
PROJECT NO: 90067 L27	DRAFTED BY: RML
	DRAWING NO.: 21