


NOTES:

1. FOR NOTES AND REFERENCE DRAWINGS, SEE DWG 060-DB0-CR00-00101-000.
2. CONCRETE CORBELS SHOWN FOR ILLUSTRATIVE PURPOSES ONLY.

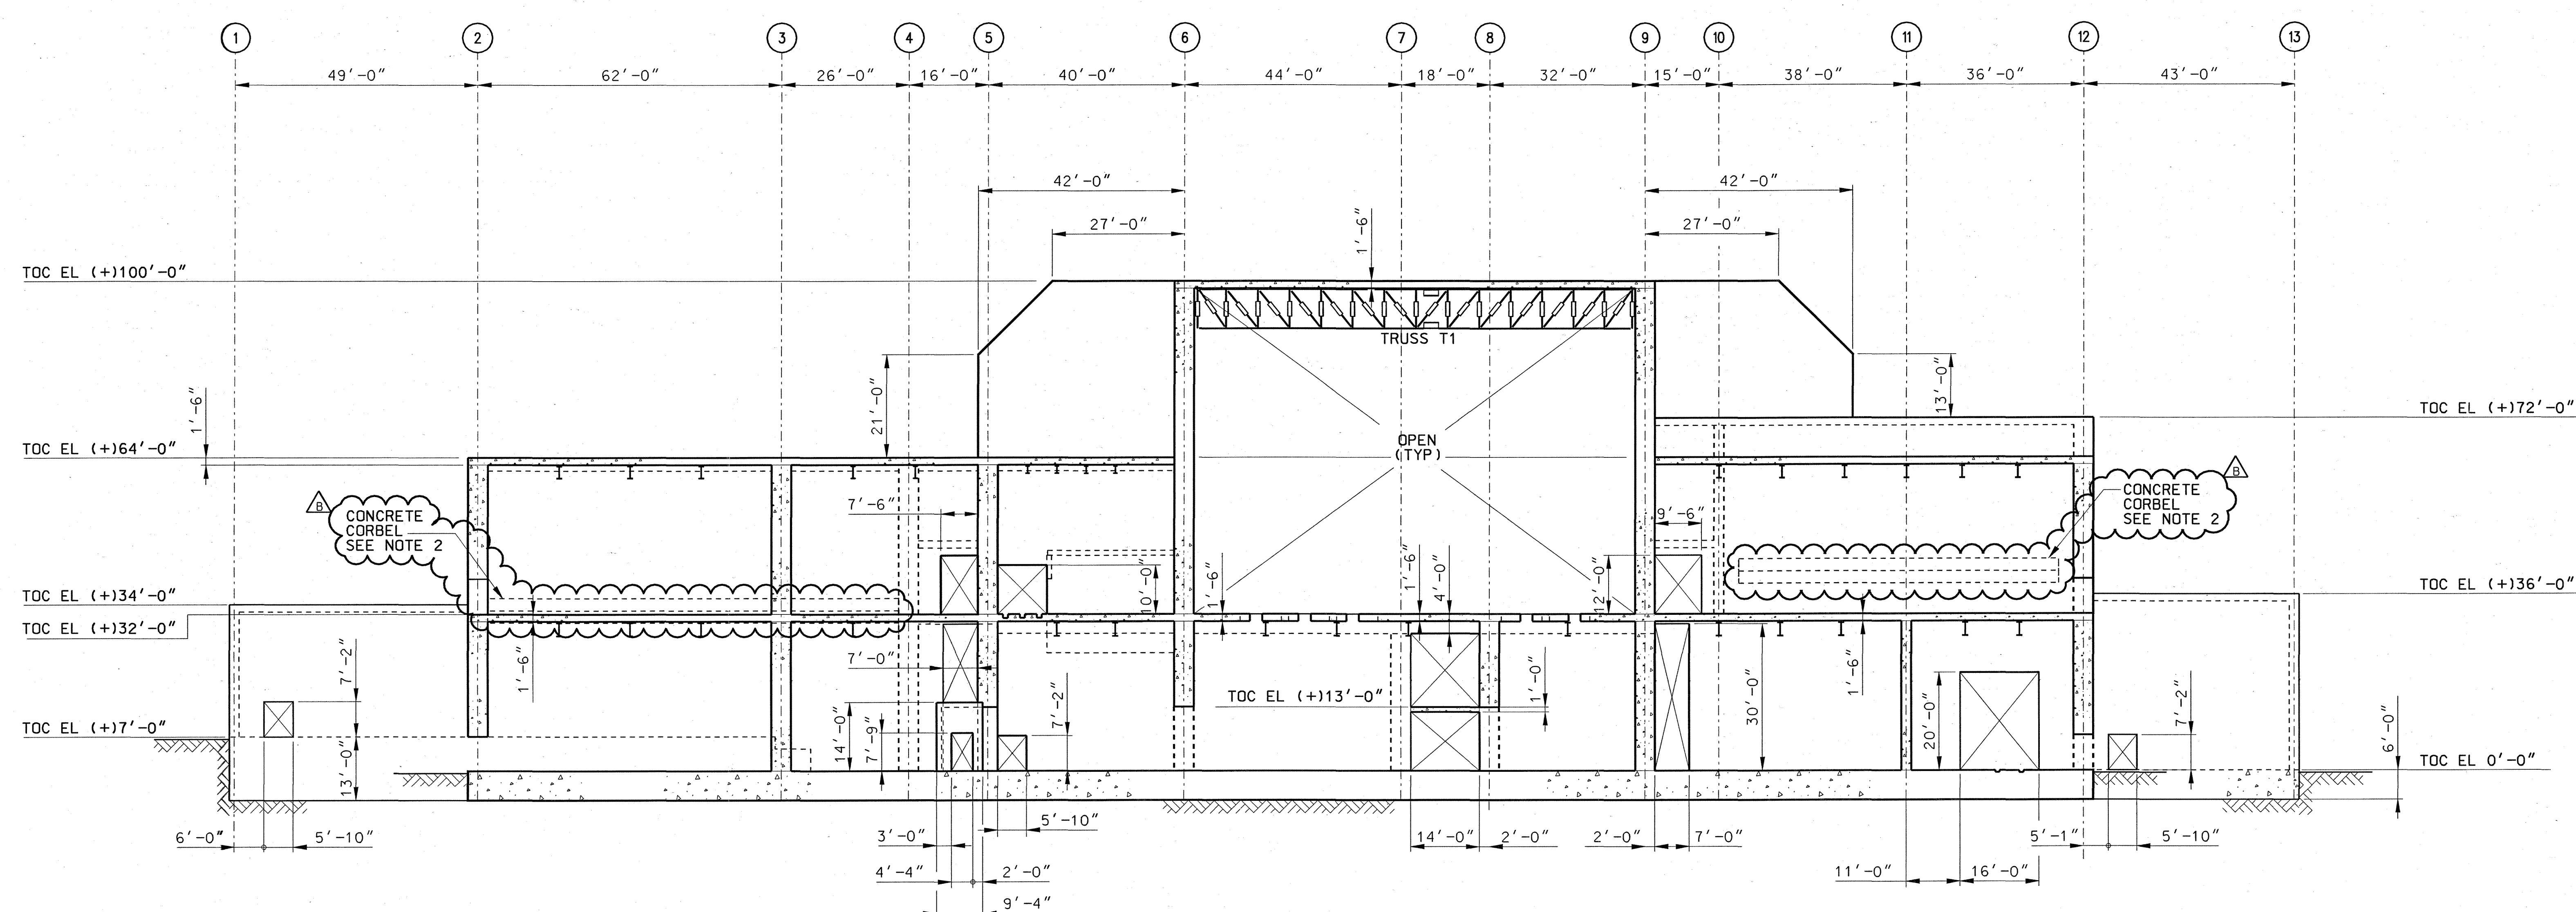


ELEVATION ALONG COLUMN "G"
(LOOKING NORTH)

SECTION

A

DB0-CR00-00101, 00102, 00103, 00104
SS0-CR00-00101, 00102, 00103

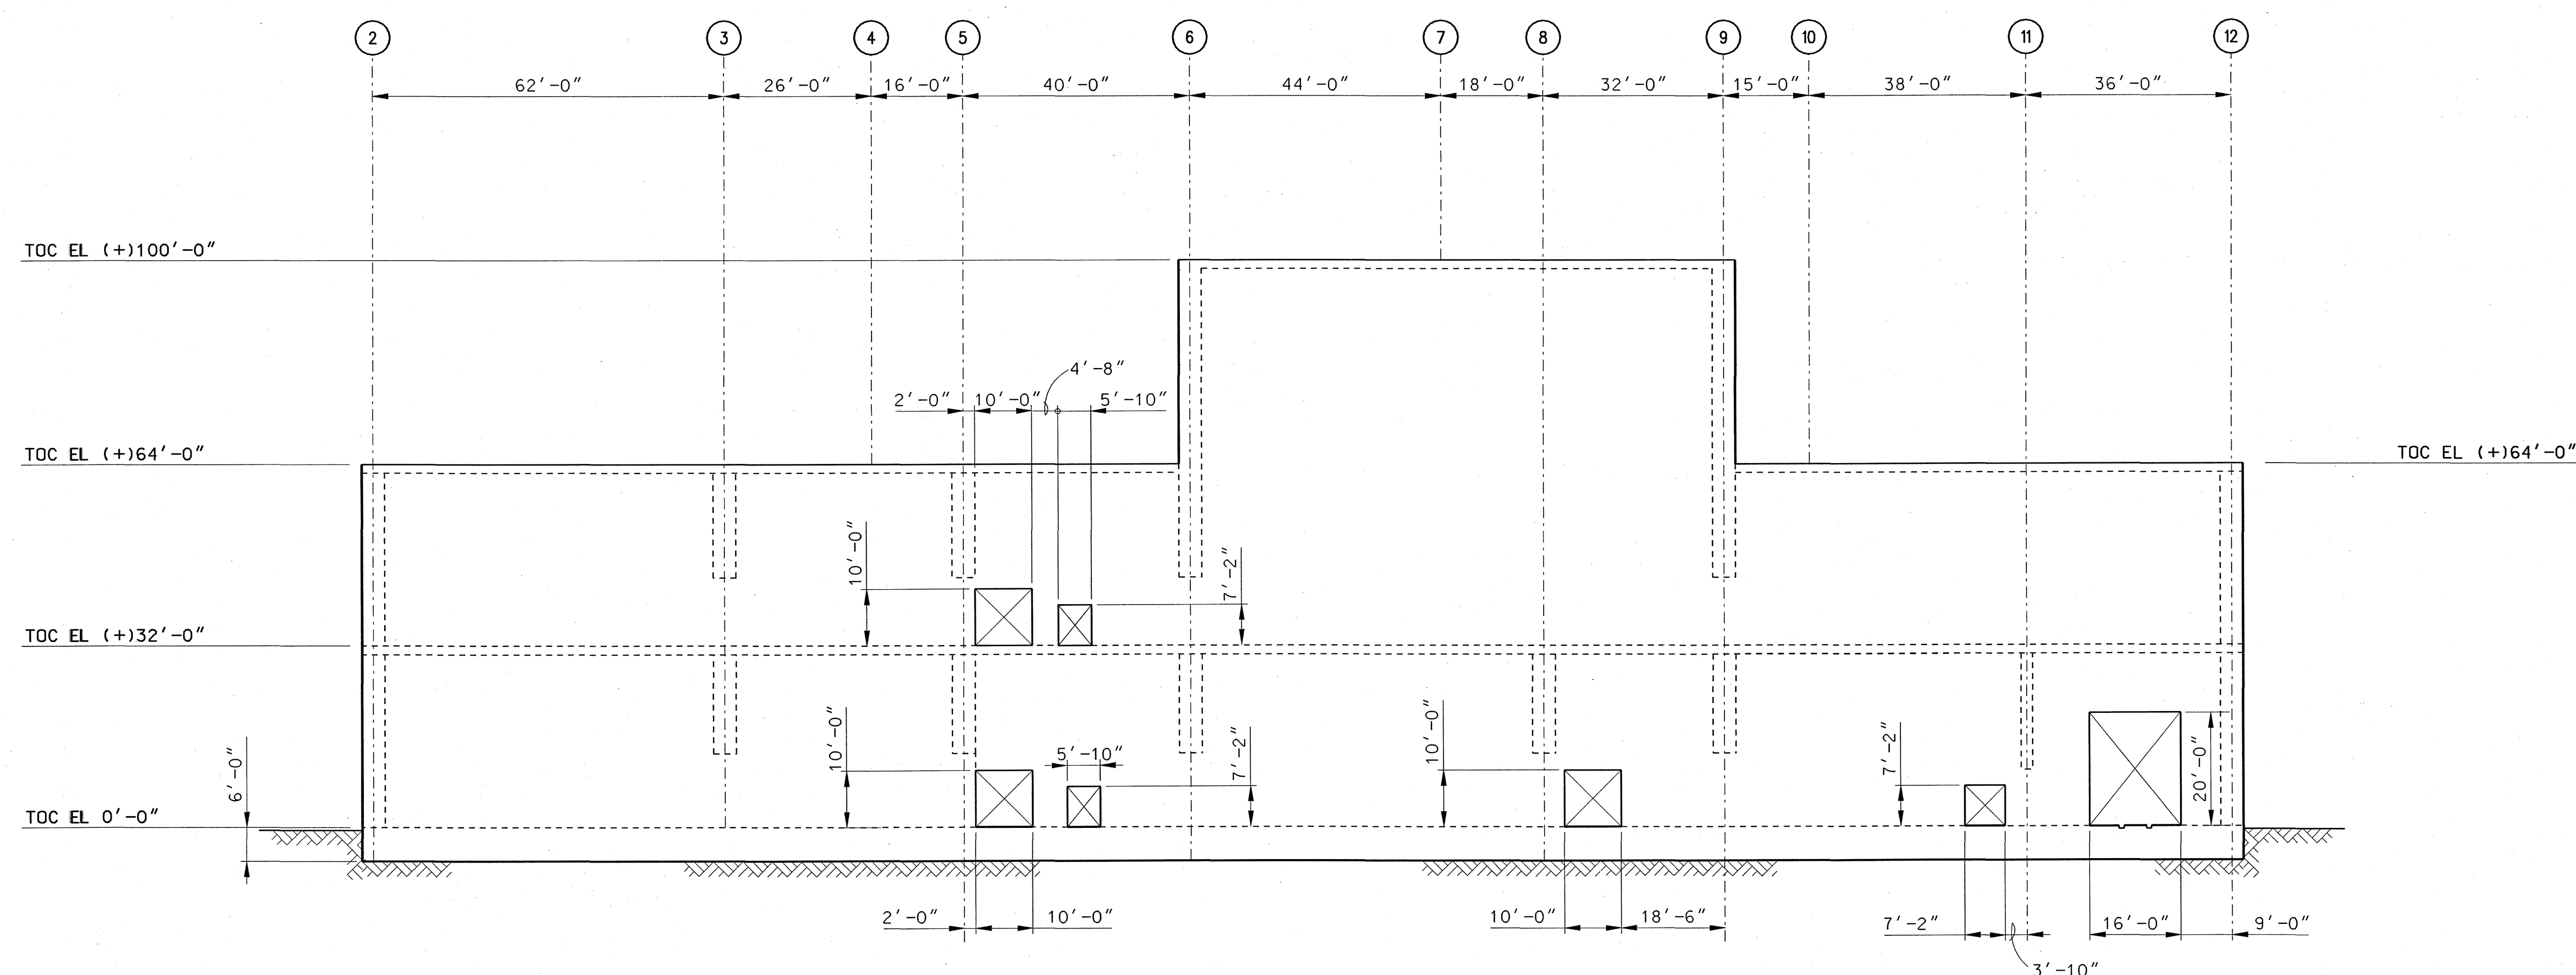


ELEVATION ALONG COLUMN "H"
(LOOKING NORTH)

SECTION

B

DB0-CR00-00101, 00102, 00103, 00104
SS0-CR00-00101, 00102, 00103

THIS DRAWING IS PRELIMINARY AND
NOT INTENDED FOR CONSTRUCTION,
PROCUREMENT OR FABRICATION.

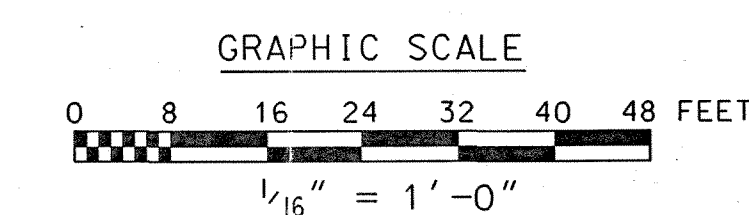

REVISION HISTORY									
NO.	DESCRIPTION	DATE	BY	CHK	EGS	PE	DN	N/A	PB
B	REMOVED HOLD, HOLD NOTE, ADDED NOTE 2 AND REVISED NOTE 1. REISSUED FOR LA	6/29/07	NAC	MAD	TF	DN	N/A	N/A	PB
A	ISSUED FOR LA	6/29/07	NAC	MAD	TF	DN	N/A	N/A	PB

U.S. DEPARTMENT OF ENERGY									
Office of Civilian Radioactive Waste Management									
Management and Operation of the Office of									
SAIC COMPANY, LLC Civilian Radioactive Waste Management Program									
NUCLEAR FACILITIES BUILDINGS									
CANISTER RECEIPT									
AND CLOSURE FACILITY #1									
ELEVATION AT COL LINES G & H									
SAFETY CLASSIFICATION									
ITS		060-DB0-CR00-00106-000		060db0cr0000106.dgn		00B		00B	
ANSI E-34"x44"									