



NOTES:
1. FOR NOTES AND REFERENCE DRAWINGS, SEE DWG 51A-DGO-1H00-00101-000.

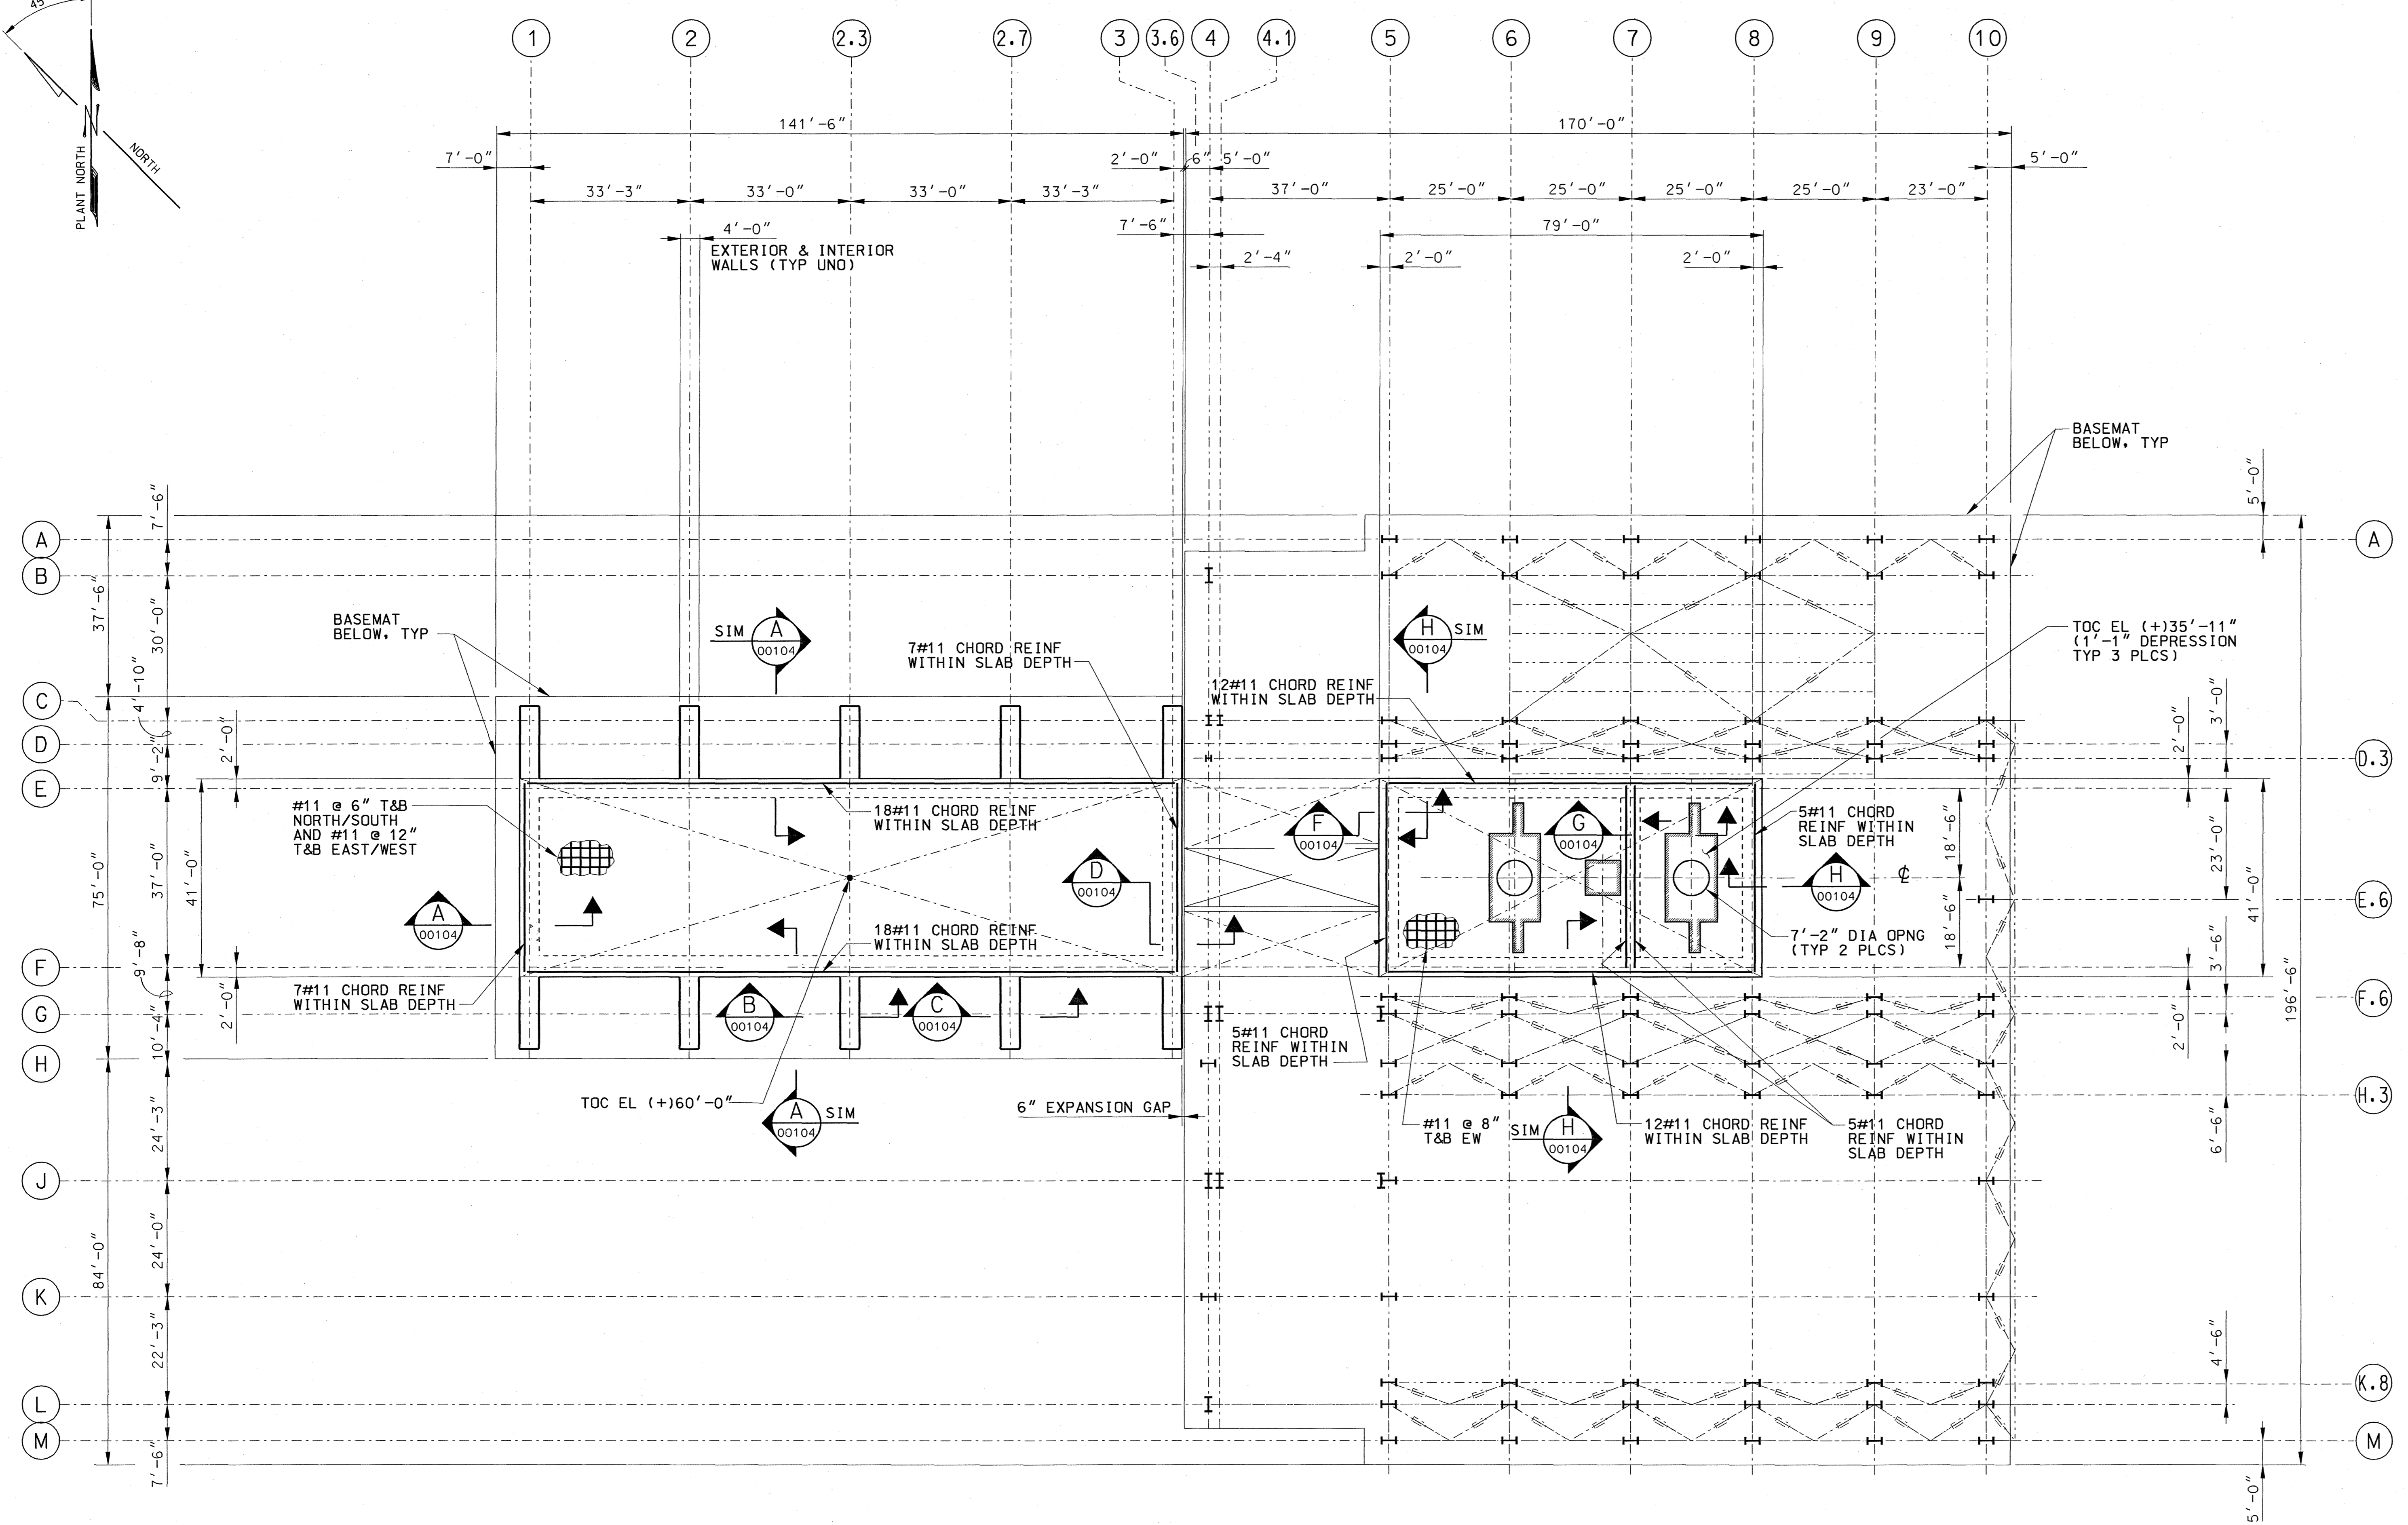

ROOF CONCRETE REINFORCING PLAN AT TOC EL (+)37'-0", TYP UNO
NOTE: 4'-0" THICK CONCRETE SLAB TYP UNO

THIS DRAWING IS PRELIMINARY AND NOT INTENDED FOR CONSTRUCTION, PROCUREMENT OR FABRICATION.

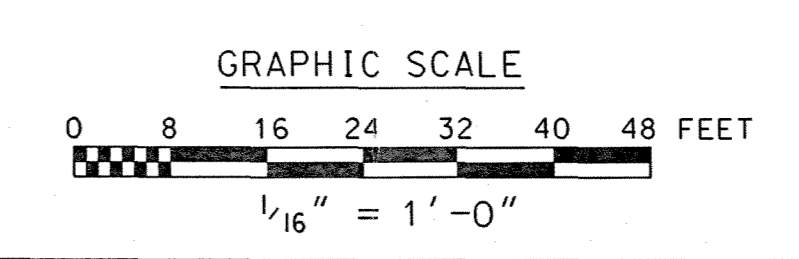

REVISION HISTORY	
NO.	DESCRIPTION
A	ISSUED FOR LA

APPROVALS	INITIALS/DATE	U.S. DEPARTMENT OF ENERGY
DESIGNER	T. DOI	Office of Civilian Radioactive Waste Management
CHECKER	S. MACIAS	BECHTEL Management and Operation of the Office of SAIC
ENGINEERING GROUP SUPERVISOR	T. FRANKERT	Civilian Radioactive Waste Management Program
PROJECT ENGINEER	D. TOOKER	
REGISTERED ENGINEERING WAREHOUSE	N/A	
DATE	12/20/07	
SCALE	1/8" = 1'-0"	
CAD FILENAME	51adg01h0000103.dgn	
REVISION	00A	