



NOTES  
1. FOR NOTES AND REFERENCE DRAWINGS, SEE DWG 51A-DGO-IH00-00101-000.

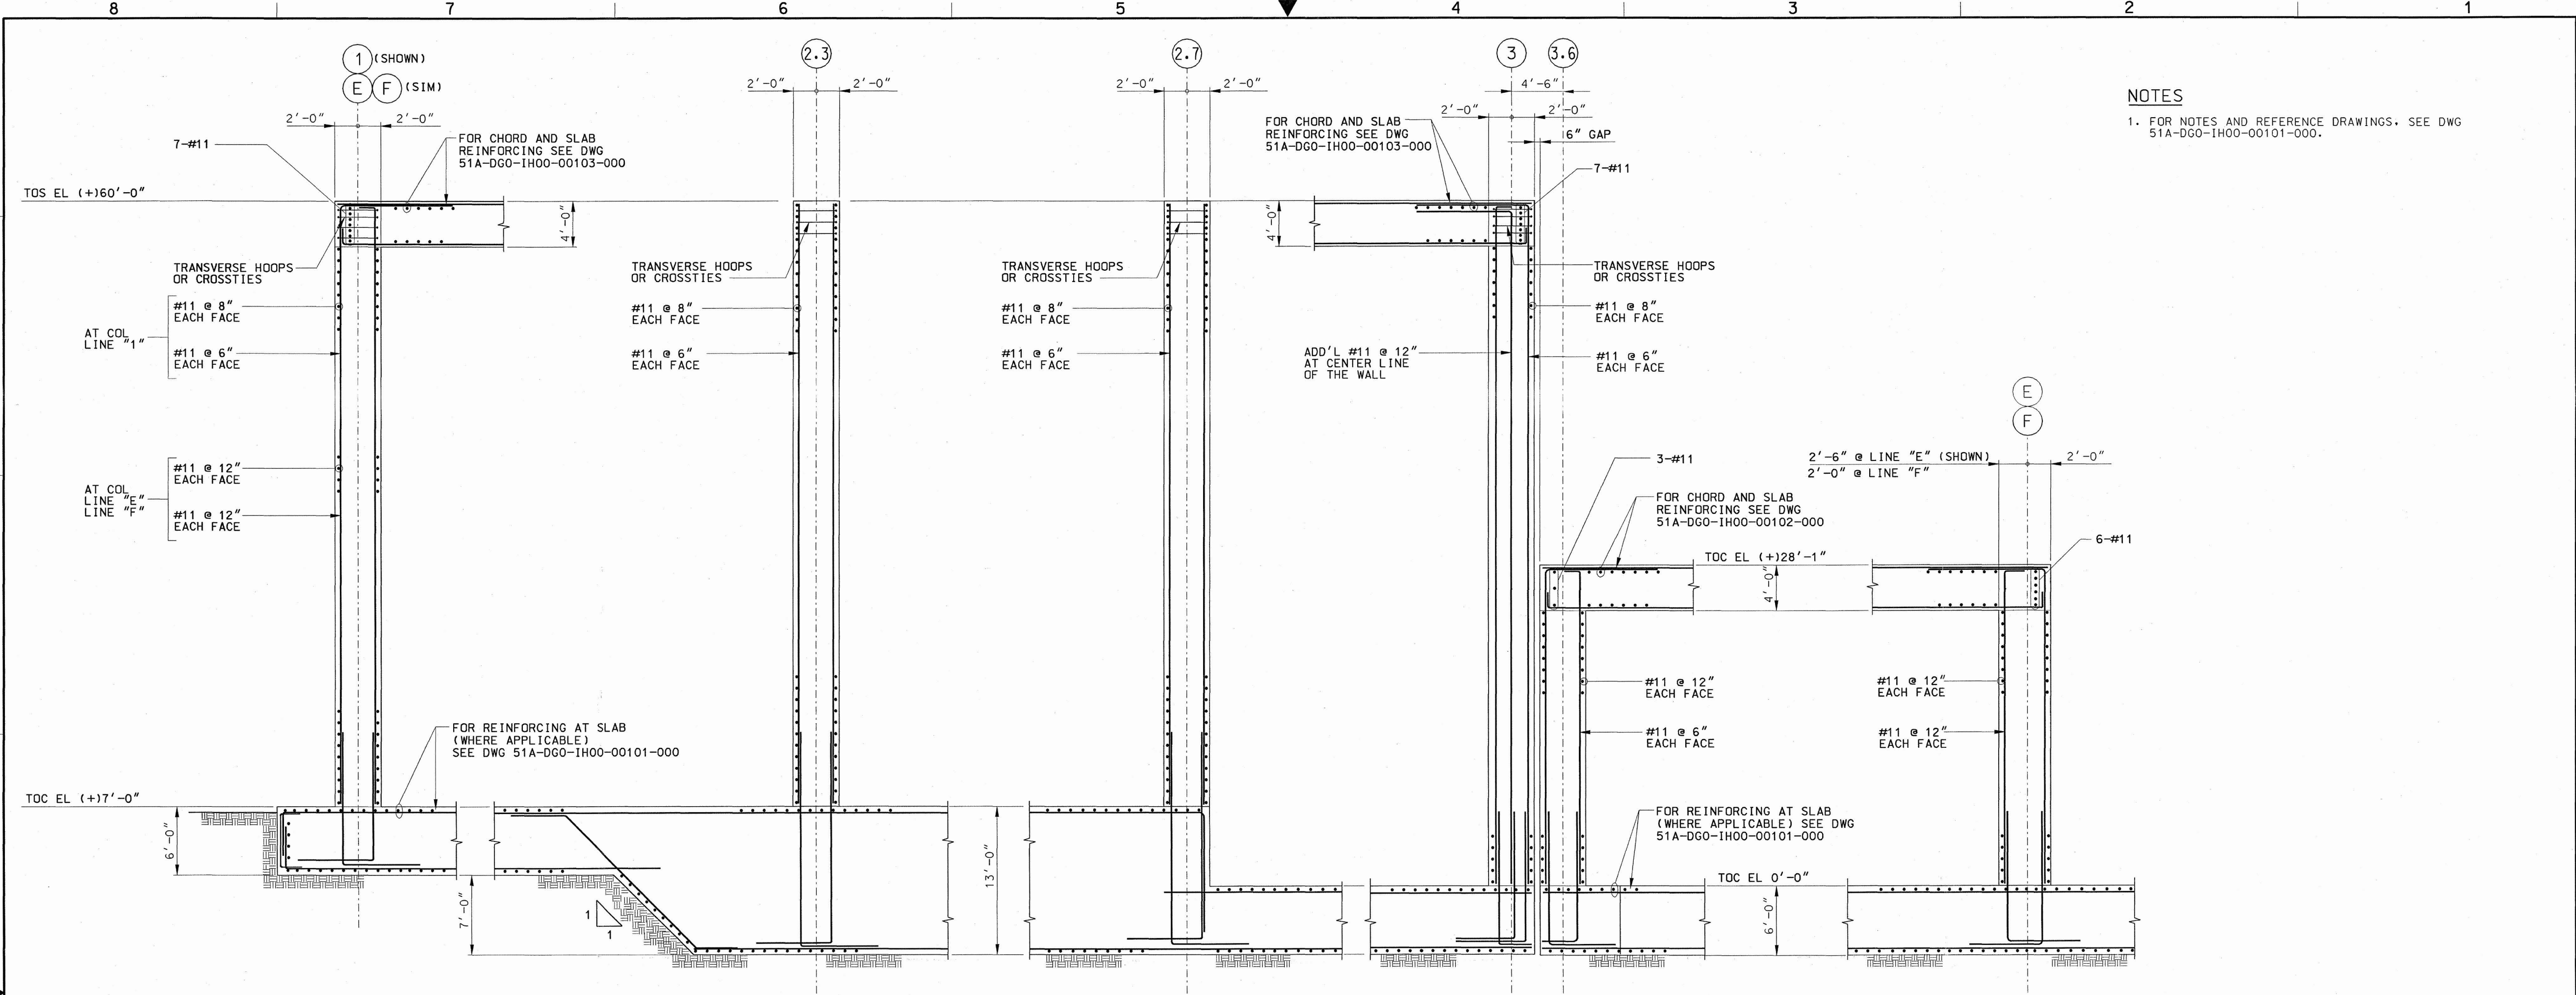


SECTION A DGO-IH00-00101, 00102, 00103  
 SECTION B DGO-IH00-00101, 00102, 00103  
 SECTION C DGO-IH00-00101, 00102, 00103  
 SECTION D DGO-IH00-00101, 00102, 00103  
 SECTION E DGO-IH00-00101, 00102, 00103

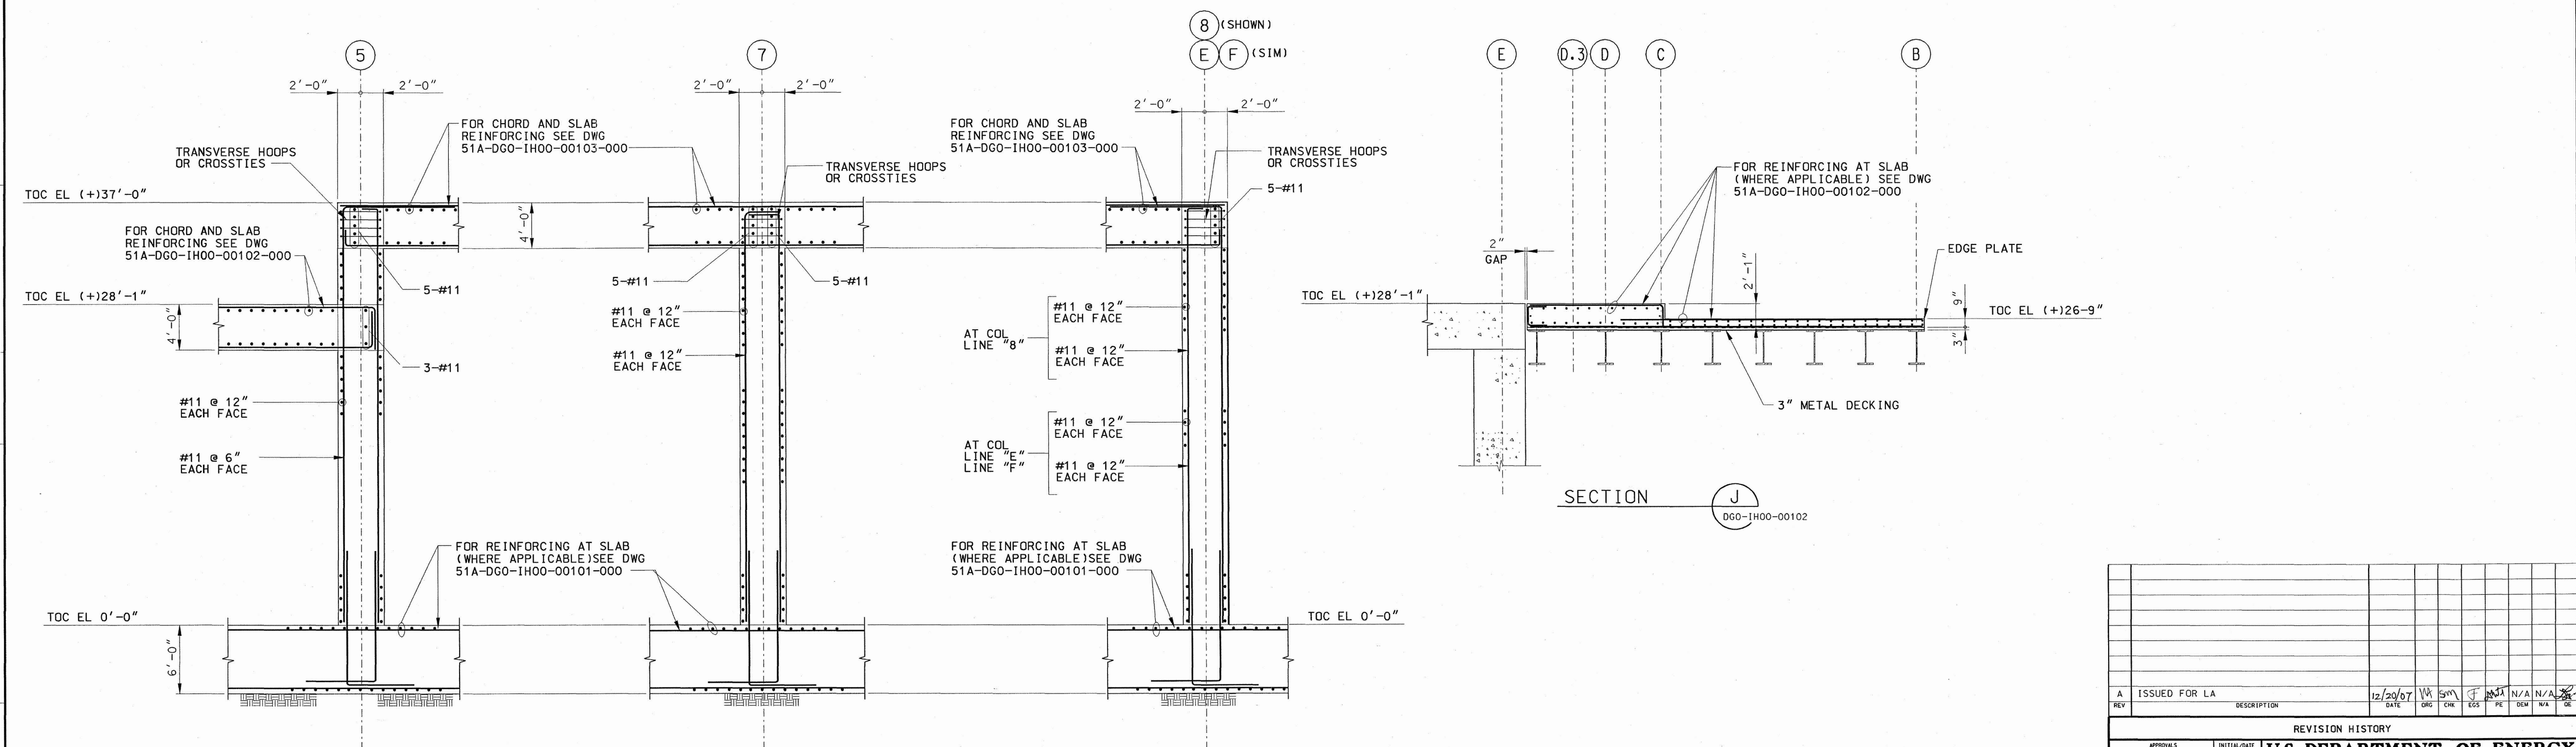

SECTION F DGO-IH00-00101, 00102, 00103  
 SECTION G DGO-IH00-00101, 00102, 00103  
 SECTION H DGO-IH00-00101, 00102, 00103  
 SECTION J DGO-IH00-00102

THIS DRAWING IS PRELIMINARY AND NOT INTENDED FOR CONSTRUCTION, PROCUREMENT OR FABRICATION.

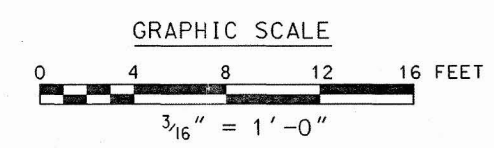

REVISION HISTORY	
NO.	DESCRIPTION
A	ISSUED FOR LA

APPROVALS	INITIALS/DATE	U.S. DEPARTMENT OF ENERGY
DESIGNER	W. ACUSTIN	Office of Civilian Radioactive Waste Management
CHECKER	S. MACIAS	Management and Operation of the Office of
ENGINEERING SUPERVISOR	T. FRANKERT	SAIC/Consolidated Citizens Radioactive Waste Management Program
PROJECT ENGINEER	D. TOOKER	NUCLEAR FACILITIES BUILDINGS
DESIGN/ENGINEERING MANAGER	P. BUENVIAJE	INITIAL HANDLING FACILITY
		WALL REINFORCING SECTIONS
SAFETY CLASSIFICATION	ITS	DOCUMENT IDENTIFIER
		51A-DGO-IH00-00104-000
SIZE	E	SCALE
		3/16" = 1'-0"
CAD FILENAME	51adg01h0000104.dgn	REV
		00A
CAD CODE	N/A	
		ANSI E-34"x44"
RECORD DESIGNATOR	QA	