



NOTES:

1. FOR NOTES AND REFERENCE DRAWINGS, SEE DWG 200-DBO-RF00-00101-000.

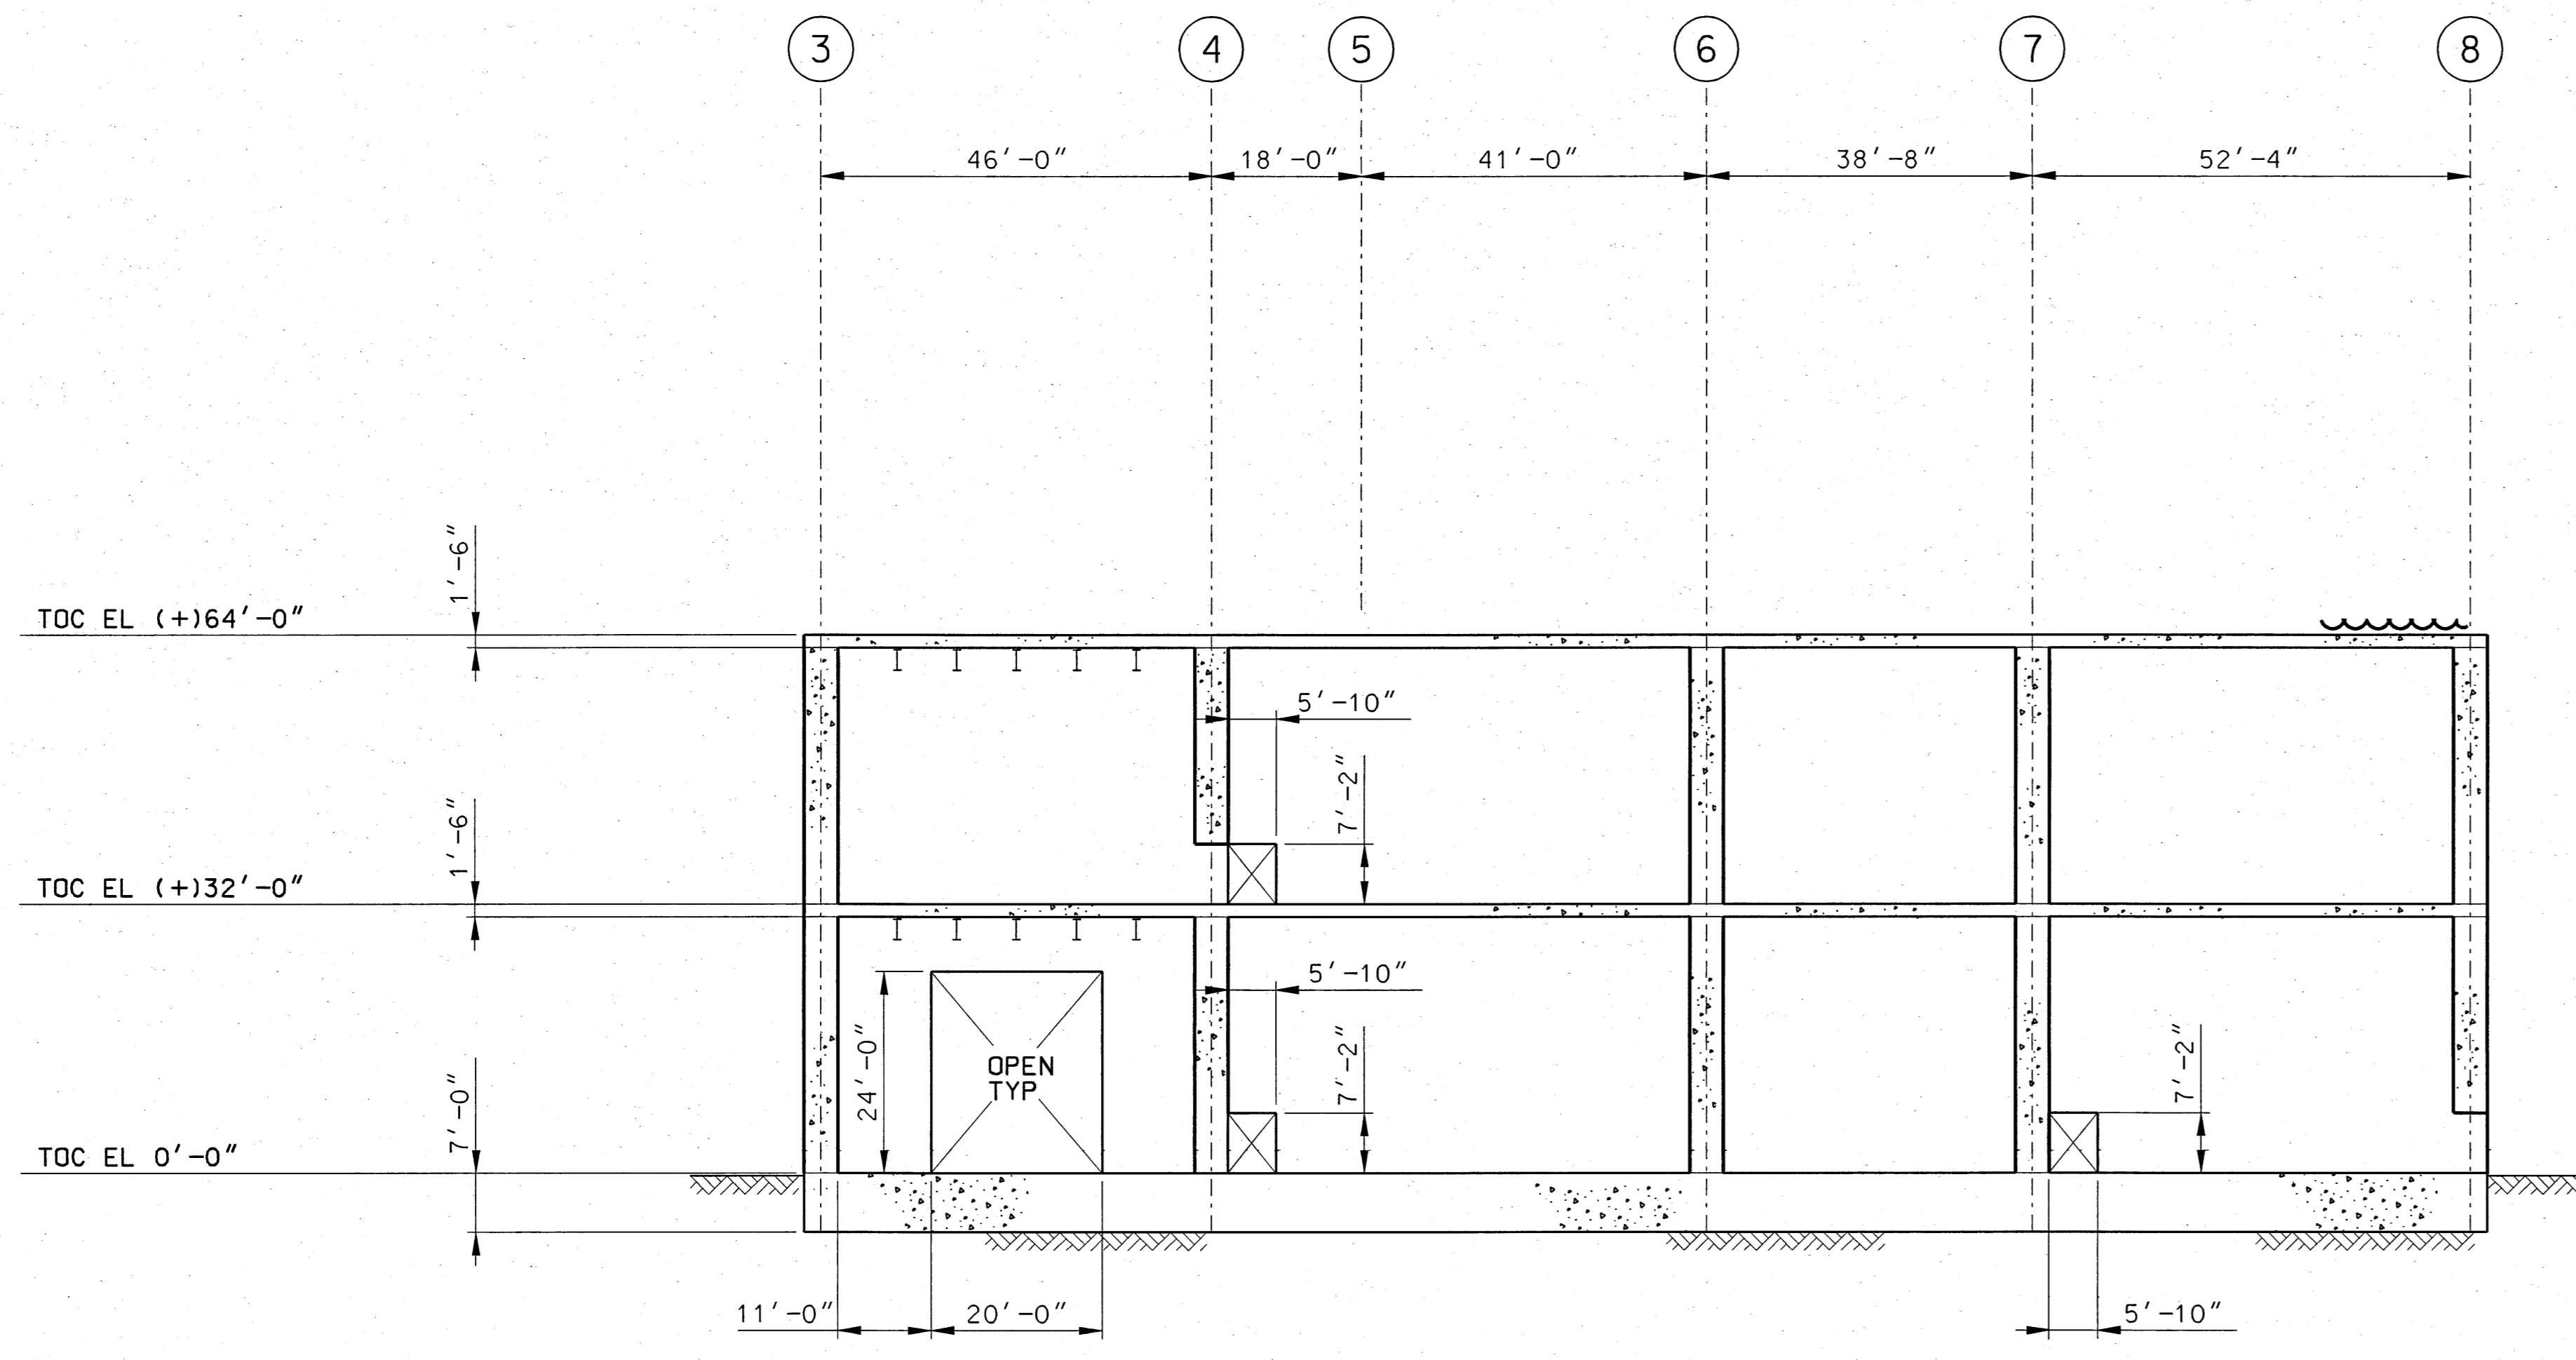

ELEVATION ALONG COLUMN "A"
(LOOKING NORTH)


SECTION A
DBO-RF00-00101, 00102, 00103
SSO-RF00-00101, 00102

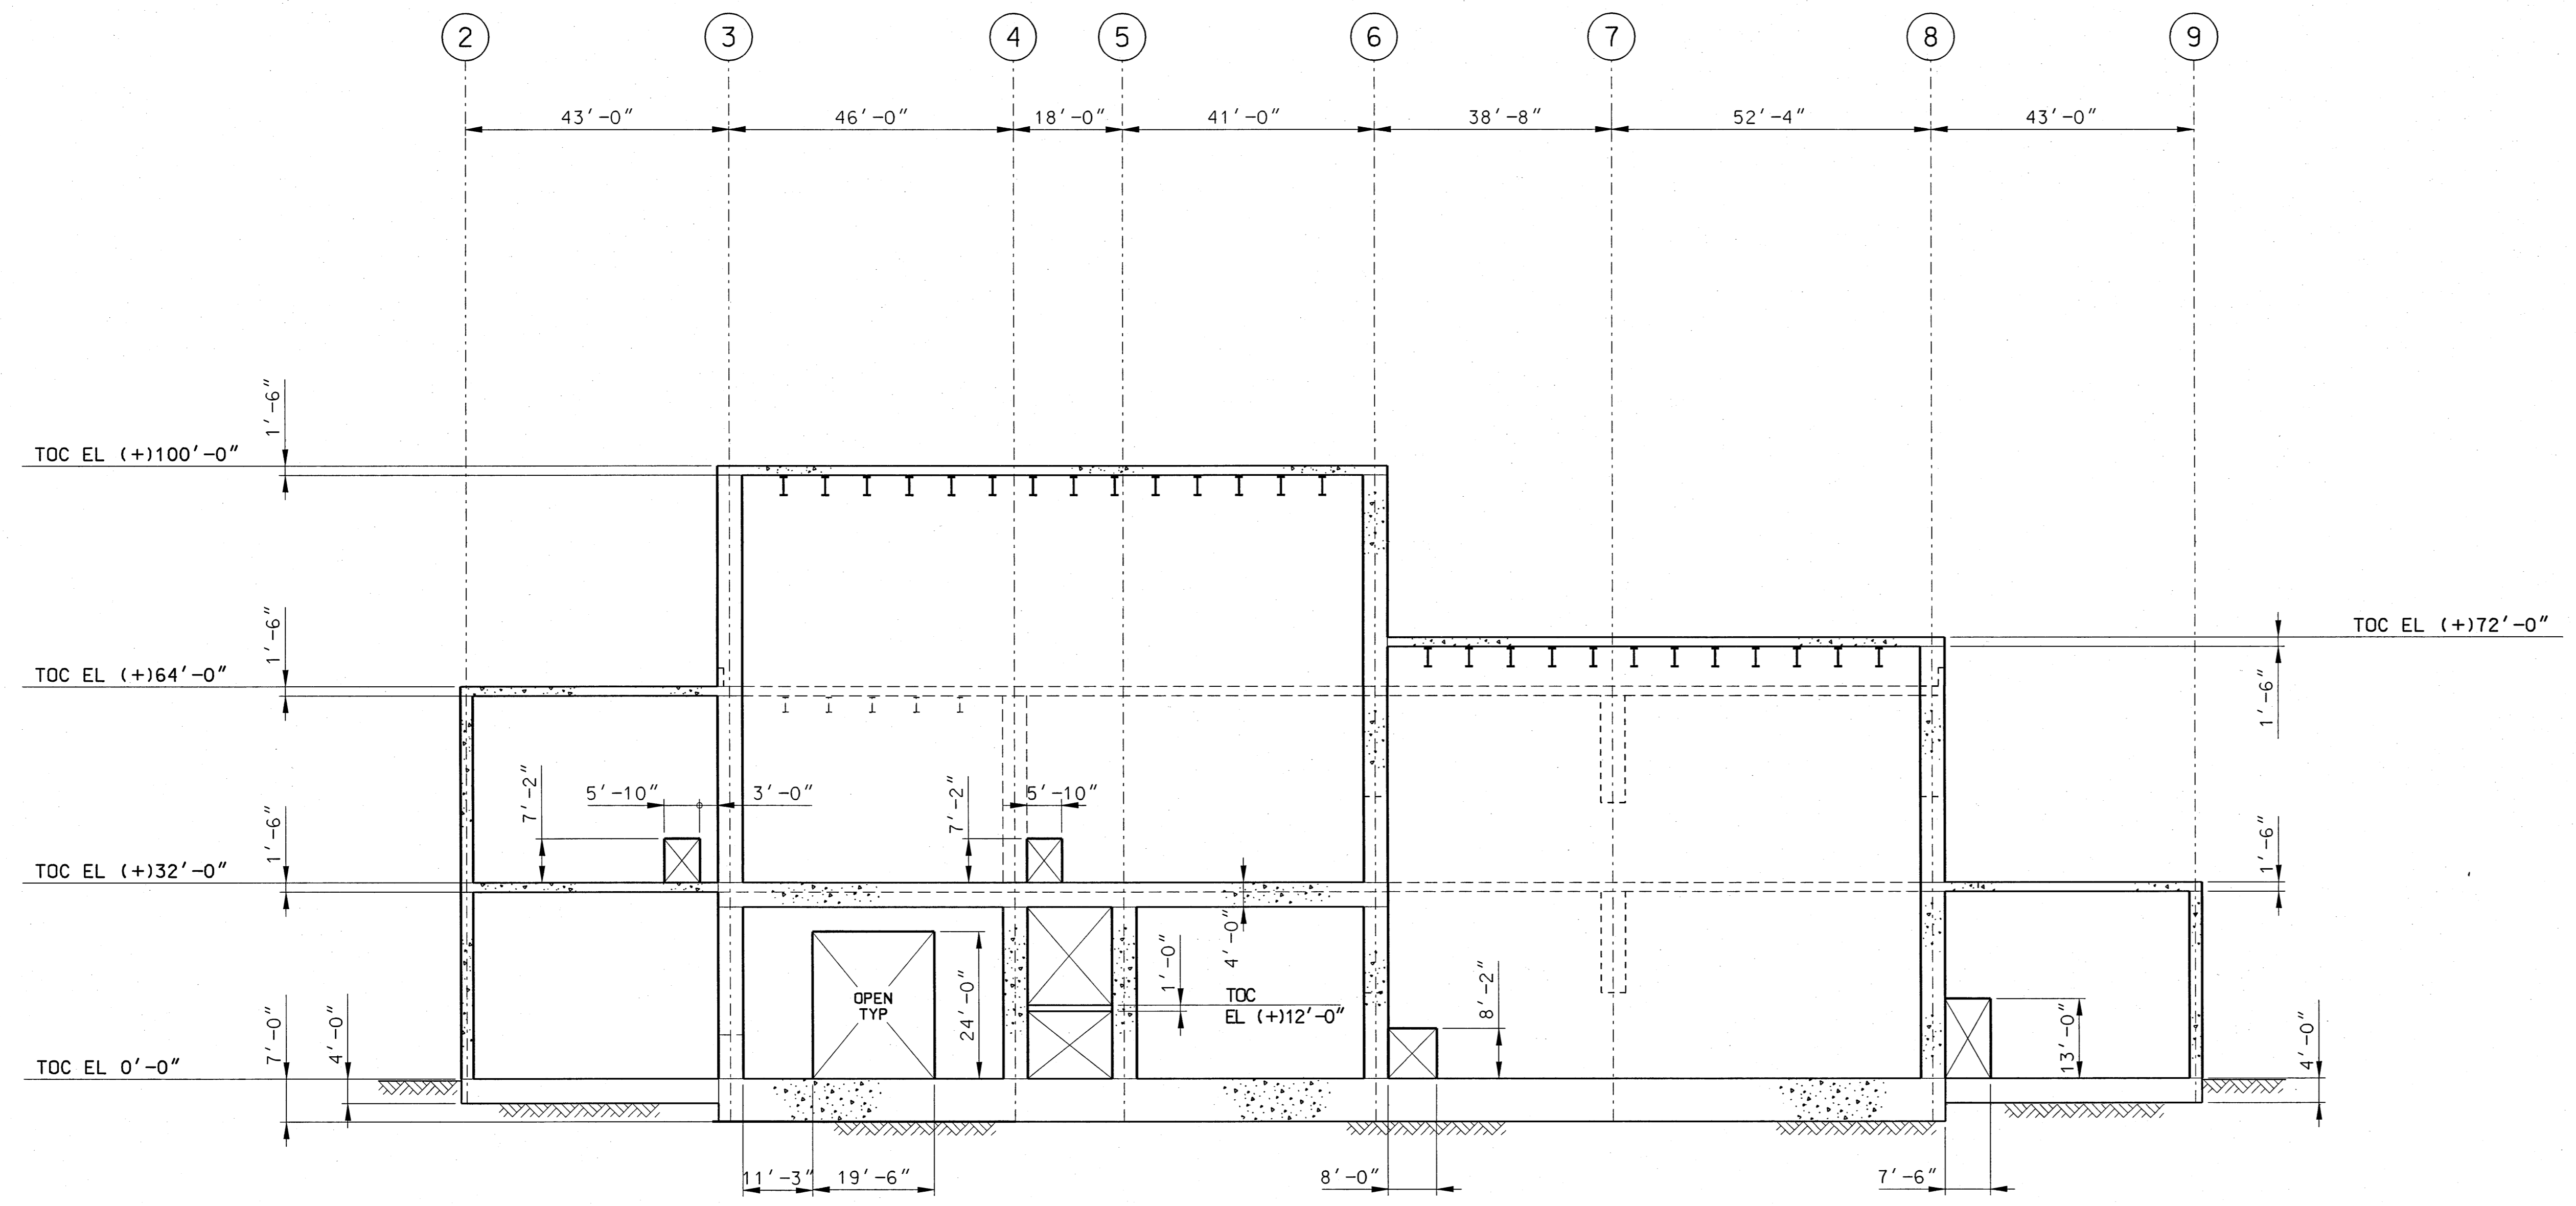

ELEVATION ALONG COLUMN "C"
(LOOKING NORTH)

SECTION B
DBO-RF00-00101, 00102, 00103, 00104
SSO-RF00-00101, 00102, 00103

THIS DRAWING IS PRELIMINARY AND NOT INTENDED FOR CONSTRUCTION, PROCUREMENT OR FABRICATION.

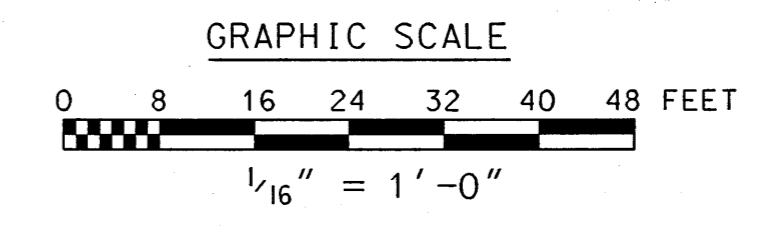

REVISION HISTORY		APPROVALS		INITIALS/DATE	
B	REVISED NOTE 1 AND RE-ISSUED FOR LA	2/2/08			
A	ISSUED FOR LA	5/29/07			

U.S. DEPARTMENT OF ENERGY											
Office of Civilian Radioactive Waste Management											
Management and Operation of the Office of											
SAIC COMPANY, LLC Civilian Radioactive Waste Management Program											
NUCLEAR FACILITIES BUILDINGS											
RECEIPT FACILITY											
ELEVATION AT COL LINES A & C											
SAFETY CLASSIFICATION		DOCUMENT IDENTIFIER		SCALE		CAGE FILE NAME		CAGE CODE		REV	
N/A	N/A	ITS	200-DBO-RF00-00108-000	1/16" = 1'-0"	200db0r-f0000108.dgn	00B					
N. HUSTING	LD FOR NH	5/29/07									