



NOTES:
1. FOR NOTES AND REFERENCE DRAWINGS
SEE DWG 200-DBO-RF00-00101-000.

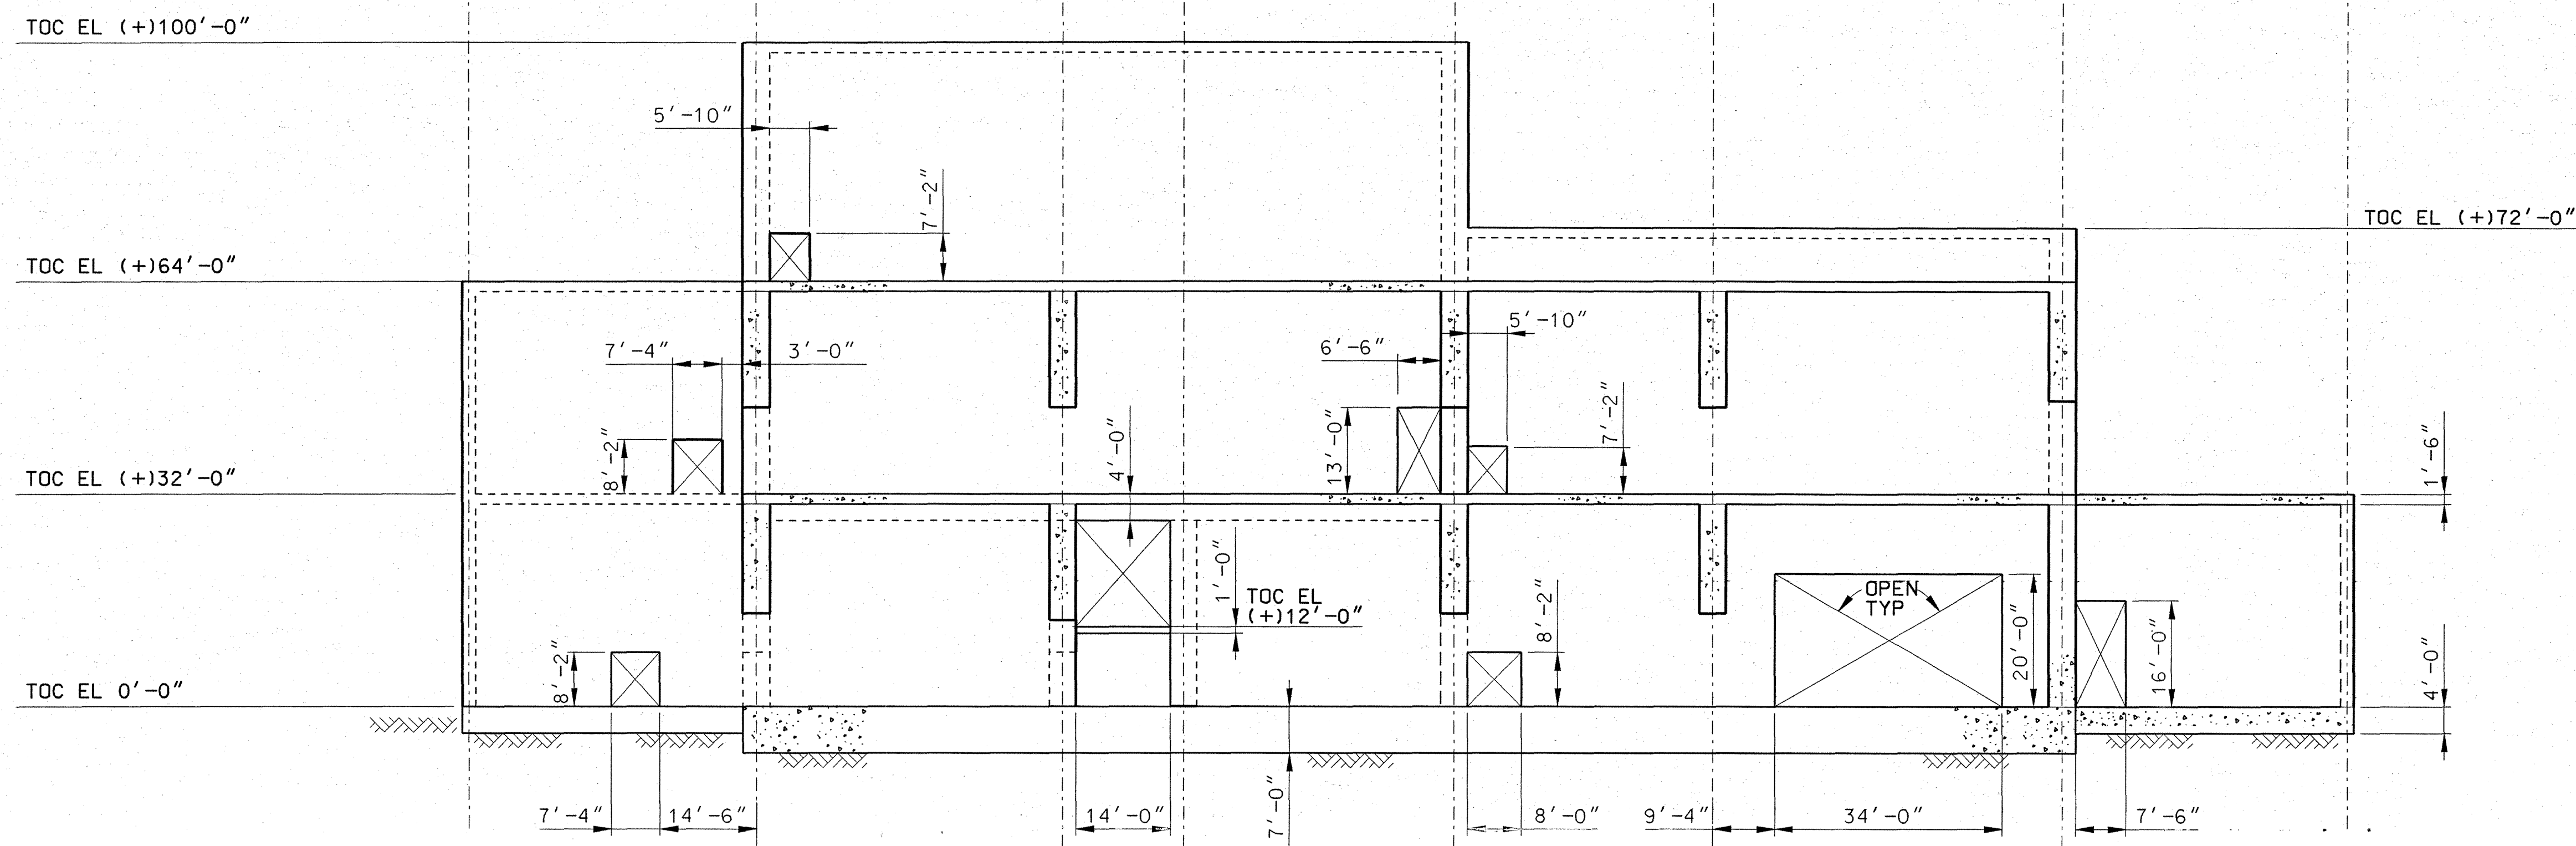


ELEVATION ALONG COLUMN "E"
(LOOKING NORTH)
SECTION A
DBO-RF00-00101, 00102, 00103, 00104
SSO-RF00-00101, 00102, 00103

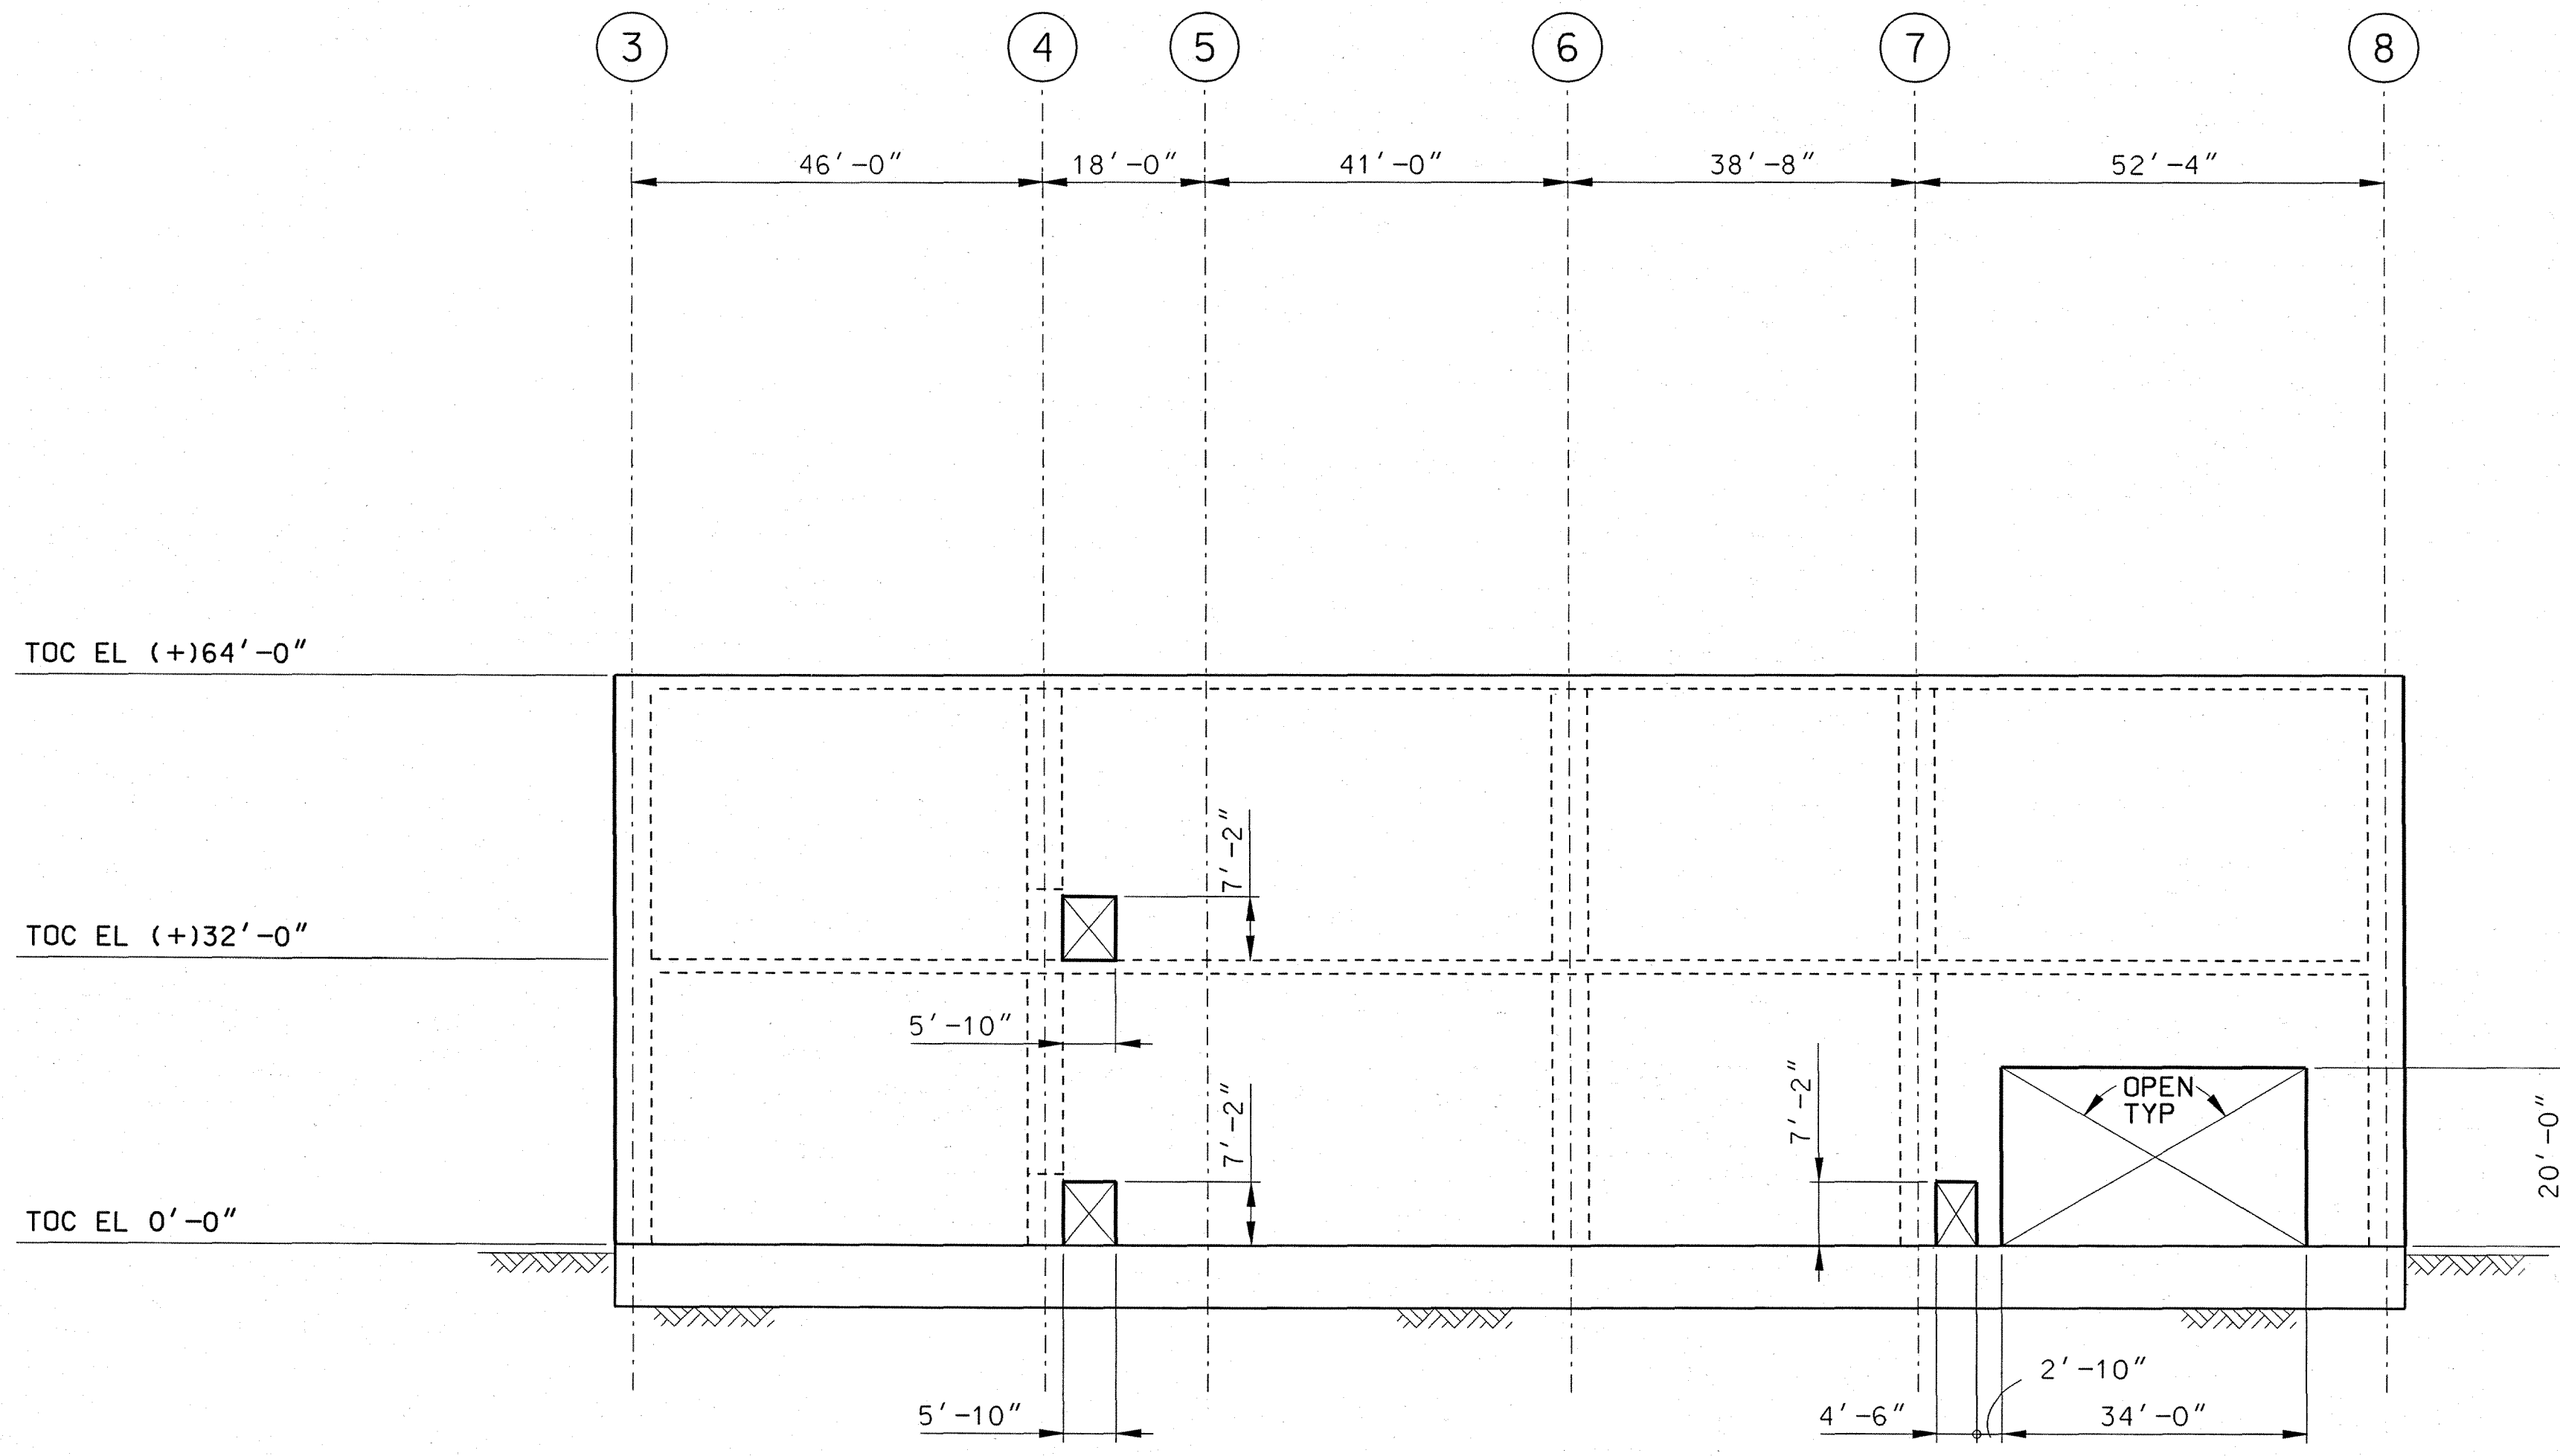

ELEVATION ALONG COLUMN "F"
(LOOKING NORTH)
SECTION B
DBO-RF00-00101, 00102, 00103
SSO-RF00-00101, 00102

THIS DRAWING IS PRELIMINARY AND NOT
INTENDED FOR CONSTRUCTION, PROCUREMENT
OR FABRICATION.

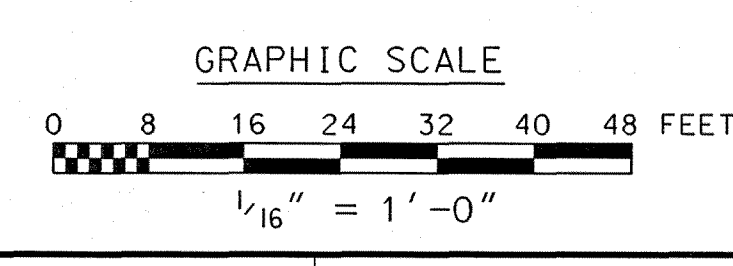

REVISION HISTORY		APPROVALS		INITIALS/DATE						
REV	DESCRIPTION	DATE	DRG	CHK	EGS	PE	DEW	N/A	N/A	DL
B	REVISED NOTE 1 AND RE-ISSUED FOR LA	2/21/08								
A	ISSUED FOR LA	5/29/07	NAC	JRB	TF	DN	N/A	N/A	N/A	N/A

DESIGNATOR	INITIALS/DATE	DESIGNATOR	INITIALS/DATE
DESIGNER	NAC 5/29/07	ENGINEERING GROUP SUPERVISOR	TF 5/29/07
CHECKER	JRB 5/29/07	PROJECT ENGINEER	DN 5/29/07
ENGINEERING GROUP SUPERVISOR	TF 5/29/07	PROJECT ENGINEERING MANAGER	N/A
PROJECT ENGINEER	DN 5/29/07		
PROJECT ENGINEERING MANAGER	N/A		

U.S. DEPARTMENT OF ENERGY		Office of Civilian Radioactive Waste Management	
BECHTEL Management and Operation of the Office of		SAC Commercial Civilian Radioactive Waste Management Program	
NUCLEAR FACILITIES BUILDINGS			
RECEIPT FACILITY			
ELEV COL LINES E & F			
SAFETY CLASSIFICATION		DOCUMENT IDENTIFIER	
ITS		200-DBO-RF00-00109-000	
SCALE		SHEET NUMBER	
1/16" = 1'-0"		200db0r-f000109.dgn	
CASE CODE: N/A		008	