



NOTES:
1. FOR NOTES AND REFERENCE DWGS. SEE DWG 200-DG0-RF00-00101-000.

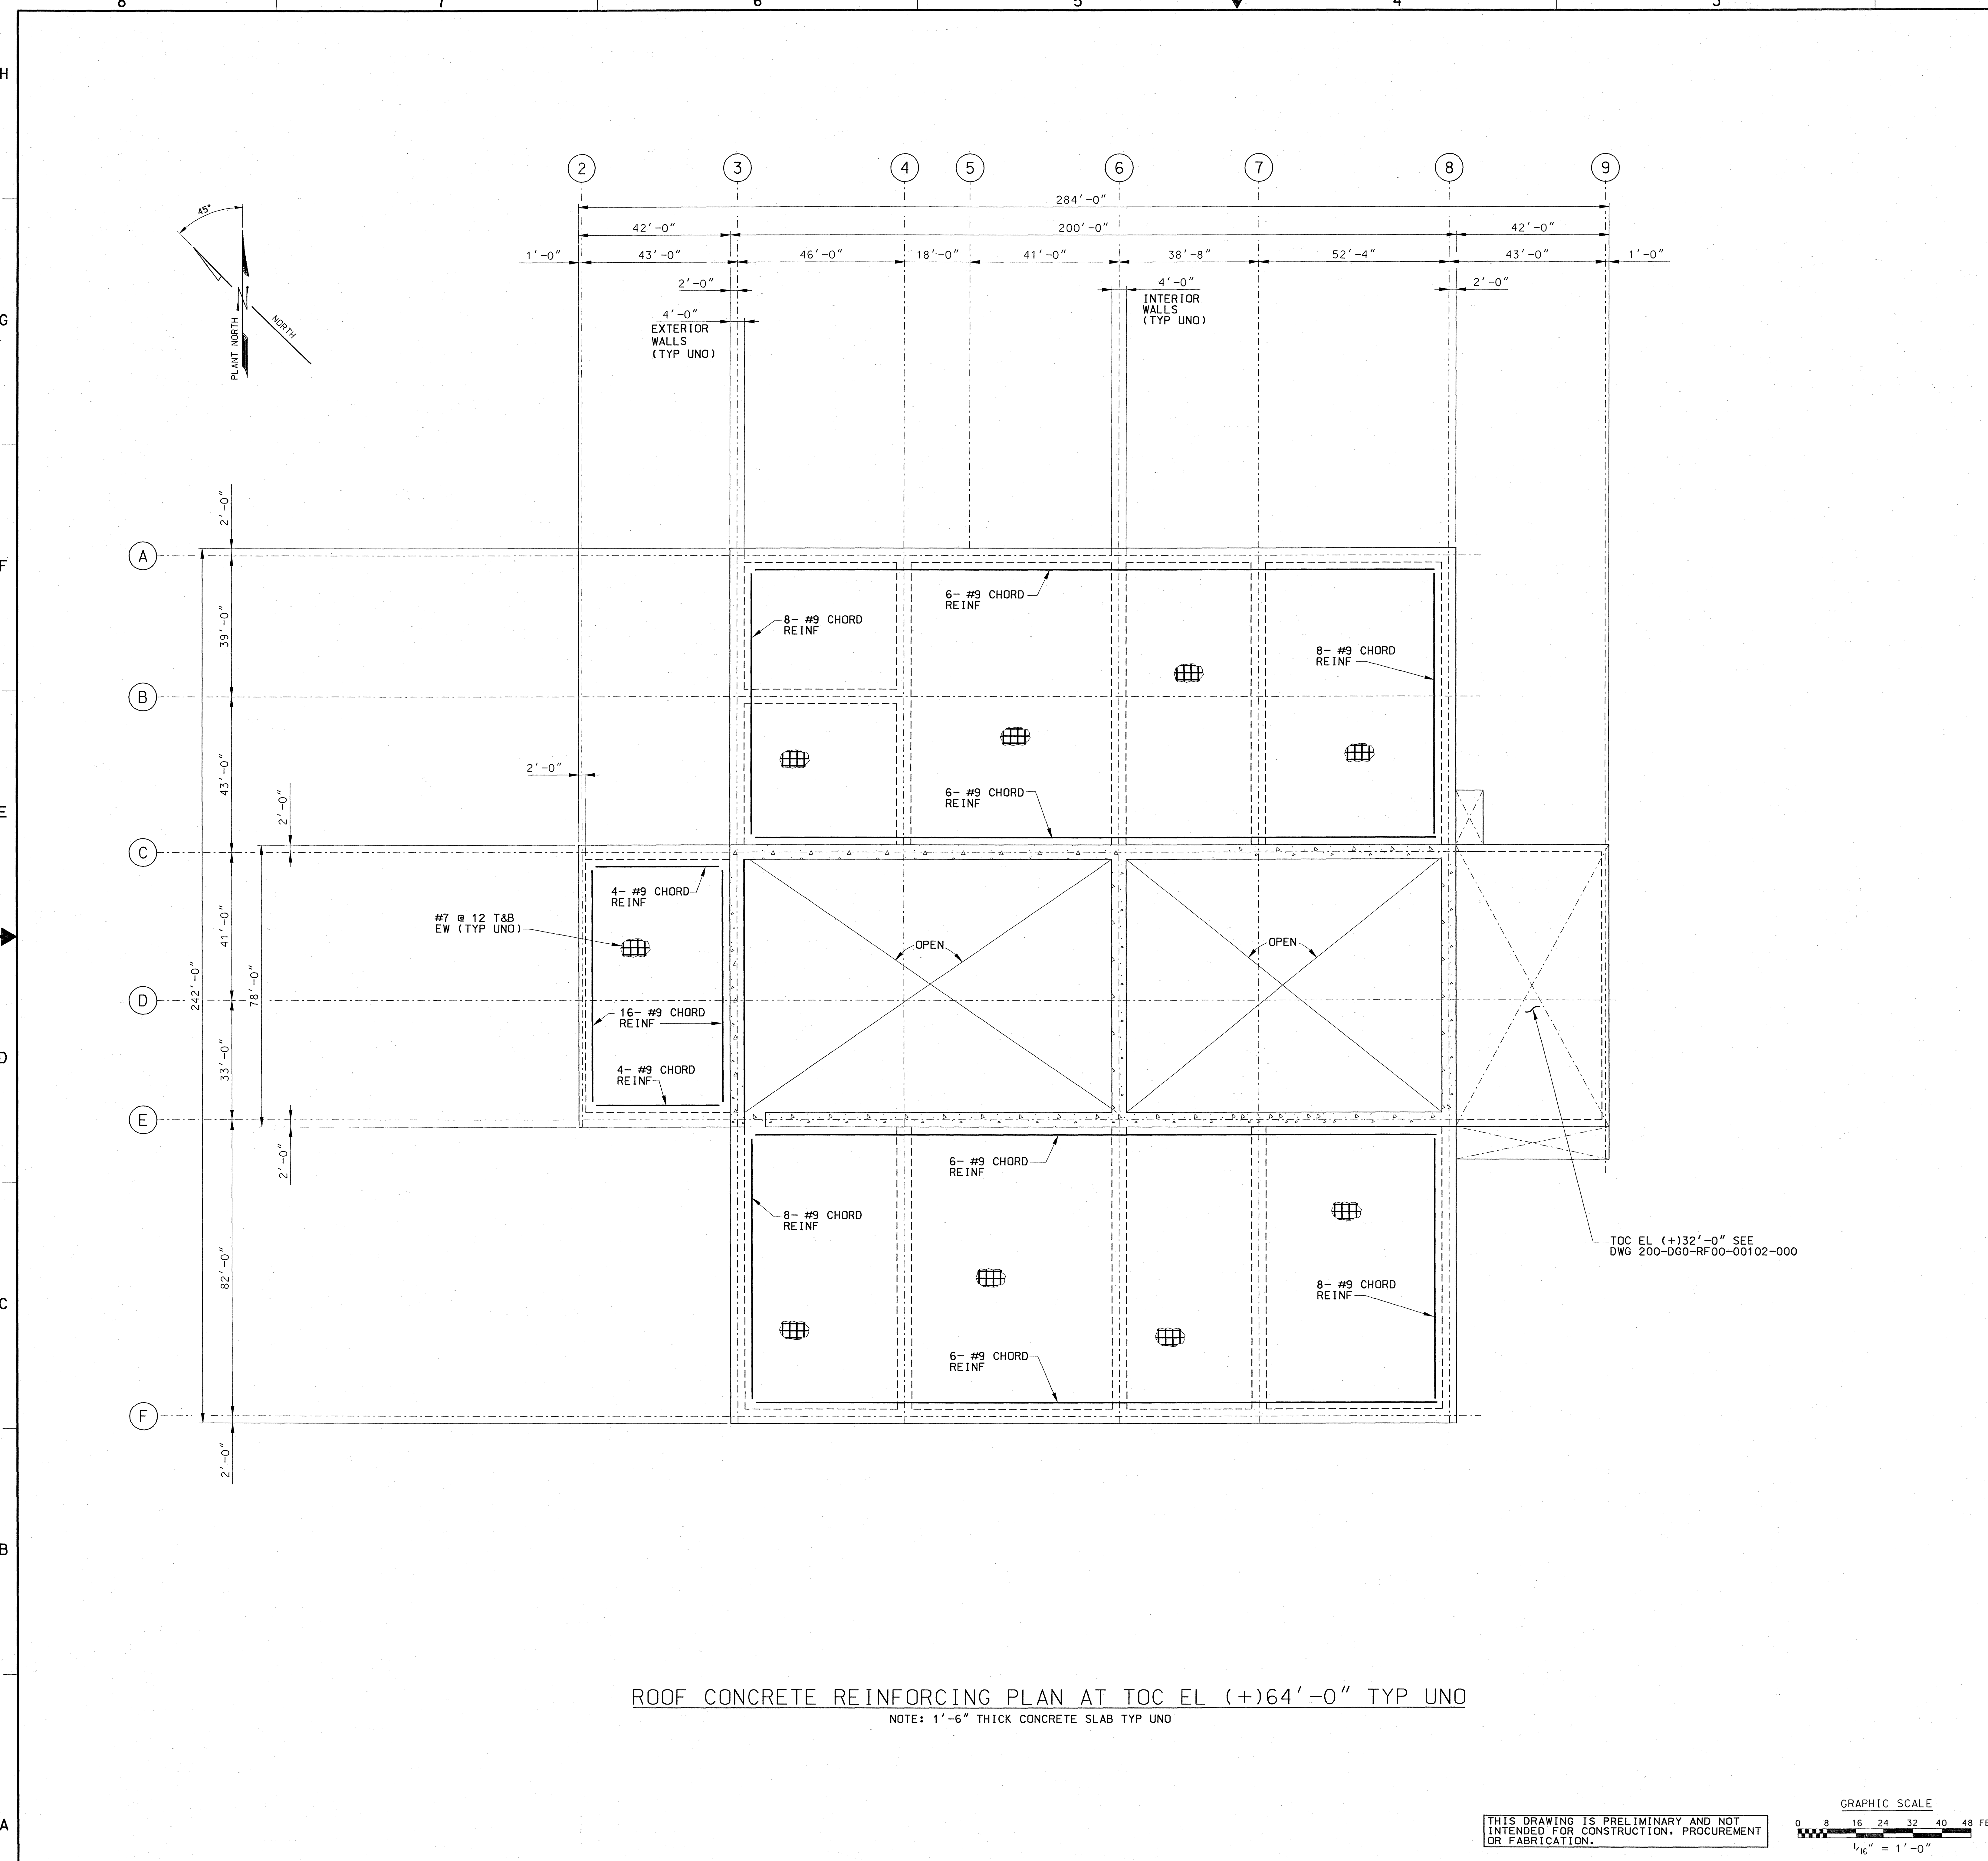

ROOF CONCRETE REINFORCING PLAN AT TOC EL (+)64'-0" TYP UNO
NOTE: 1'-6" THICK CONCRETE SLAB TYP UNO

THIS DRAWING IS PRELIMINARY AND NOT INTENDED FOR CONSTRUCTION, PROCUREMENT OR FABRICATION.

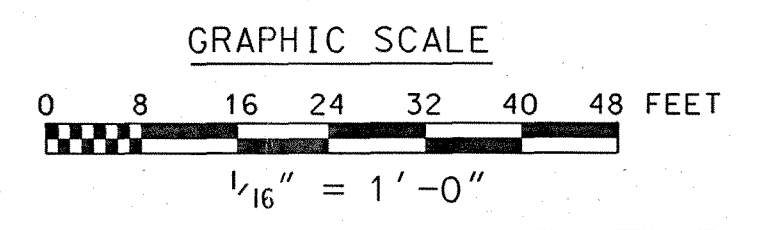

REV	DESCRIPTION	DATE	CHK	APP	DES	BY	QA	PK
B	EXTENSIVELY REVISED TO UPDATE CHORD REINFORCING. REMOVED HOLD AND HOLD NOTE AND REVISED NOTE 1.	2/4/08					N/A	N/A
A	ISSUED FOR LA	5/26/07	NAC	JRB	TF	DN	N/A	N/A

APPROVALS		INITIALS	DATE
ORIGINATOR	NAC		5/24/07
DESIGNER	JRB		5/24/07
ENGINEERING GROUP SUPERVISOR	TF		5/24/07
PROJECT ENGINEER	DN		5/26/07
DISCIPLINE ENGINEERING MANAGER	N/A		
QA	N/A		
QC ENGINEER	N/A		
QC ENGINEER	NH		5/24/07

ORIGINATOR	NAC	INITIALS		DATE	
DESIGNER	JRB	INITIALS		DATE	
ENGINEERING GROUP SUPERVISOR	TF	INITIALS		DATE	
PROJECT ENGINEER	DN	INITIALS		DATE	
DISCIPLINE ENGINEERING MANAGER	N/A	INITIALS		DATE	
QA	N/A	INITIALS		DATE	
QC ENGINEER	N/A	INITIALS		DATE	
QC ENGINEER	NH	INITIALS		DATE	

SAFETY CLASSIFICATION	ITS	DOCUMENT IDENTIFIER	200-DG0-RF00-00103-000
SAFETY CLASSIFICATION	ITS	DOCUMENT IDENTIFIER	200-DG0-RF00-00103-000
SAFETY CLASSIFICATION	ITS	DOCUMENT IDENTIFIER	200-DG0-RF00-00103-000