


NOTES:
1. FOR NOTES AND REFERENCE DRAWINGS, SEE DWG 050-DGO-WH00-00102-000.

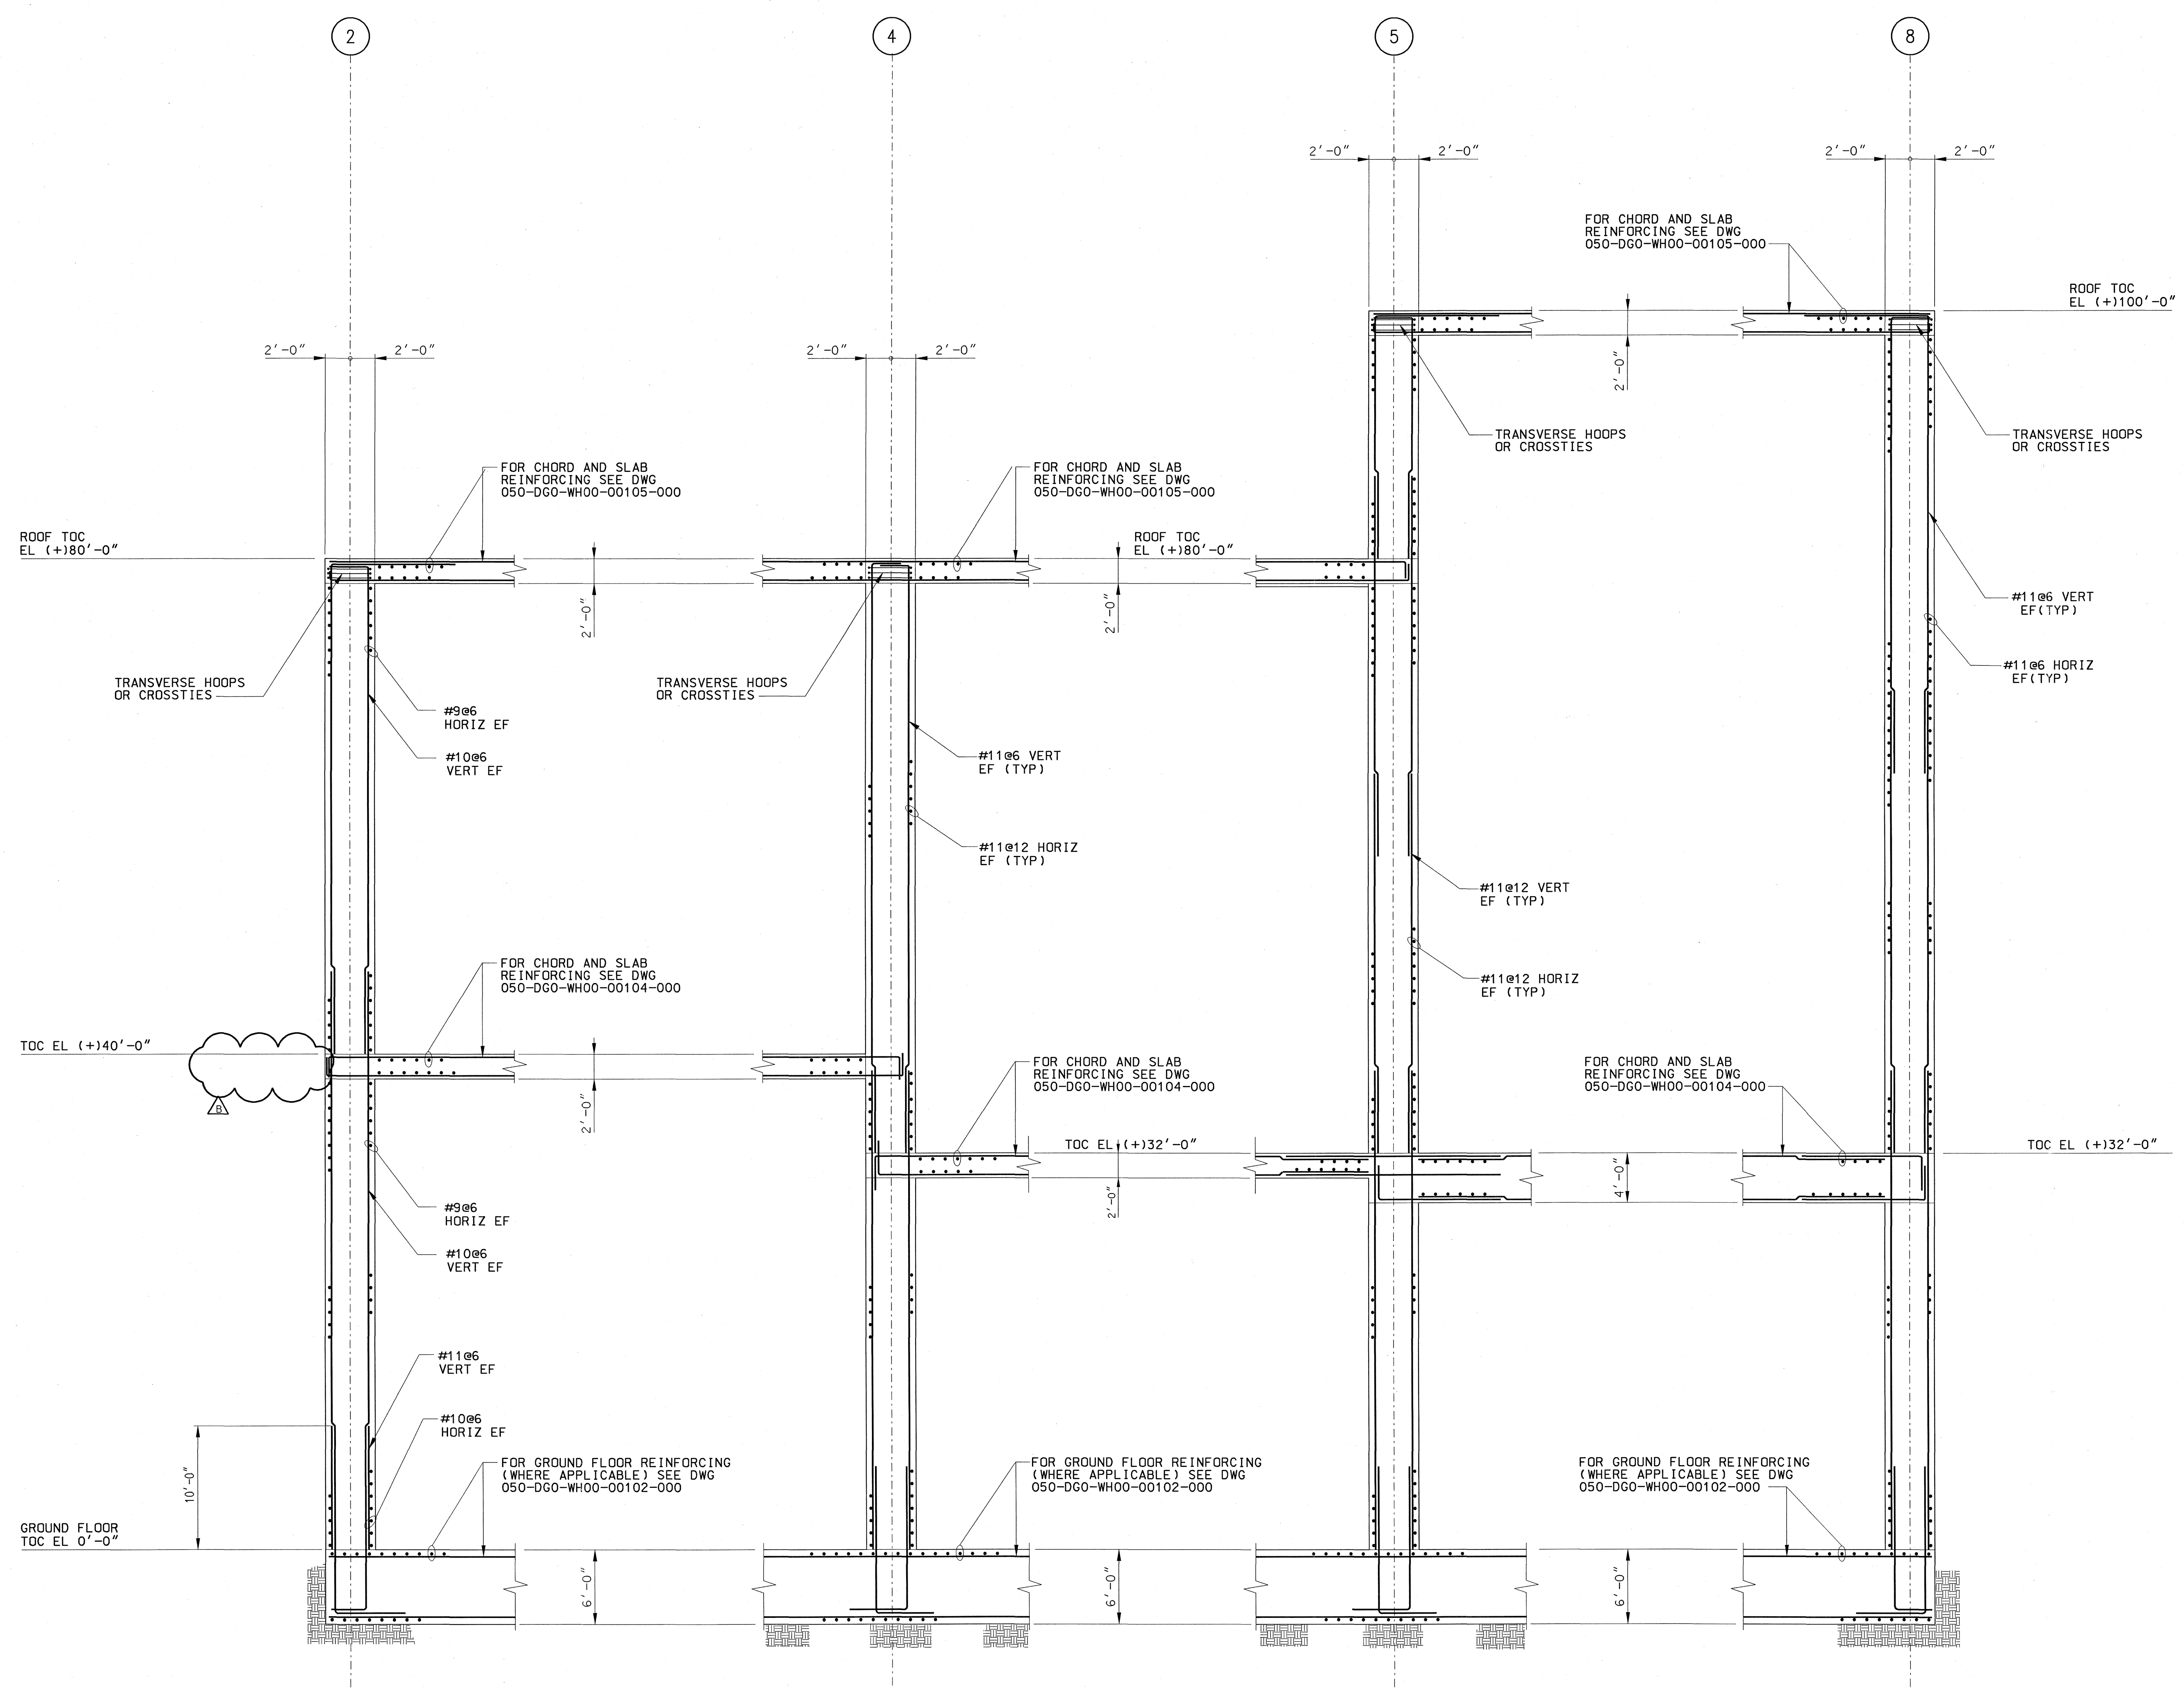


SECTION A 00102

SECTION B 00102

SECTION C 00102

SECTION D 00102

THIS DRAWING IS PRELIMINARY AND NOT INTENDED FOR CONSTRUCTION, PROCUREMENT OR FABRICATION.

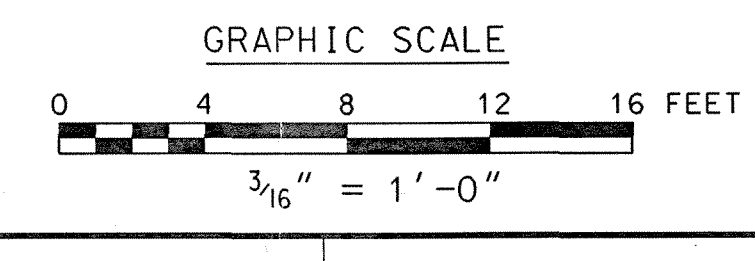

REVISION HISTORY		APPROVALS		INITIAL/DATE	
B	RELEASED HOLD	TD	7/30/07		
A	ISSUED FOR LA	MSR	7/30/07		
REV	DESCRIPTION	DATE	CHK	TEST	PK

U.S. DEPARTMENT OF ENERGY	
Office of Civilian Radioactive Waste Management	
BECHTEL Management and Operation of the Office of	
SAIC Civilian Radioactive Waste Management Program	
NUCLEAR FACILITIES BUILDINGS	
WET HANDLING FACILITY	
WALL REINFORCING	
SECTIONS	
SAFETY CLASSIFICATION	DOCUMENT IDENTIFIER
ITS	050-DGO-WH00-00107-000
SIZE	SCALE
E	3/16" = 1'-0"
CD FILENAME	050dgoWh000107.dgn
REV	00B
CAD CODE: N/A	