




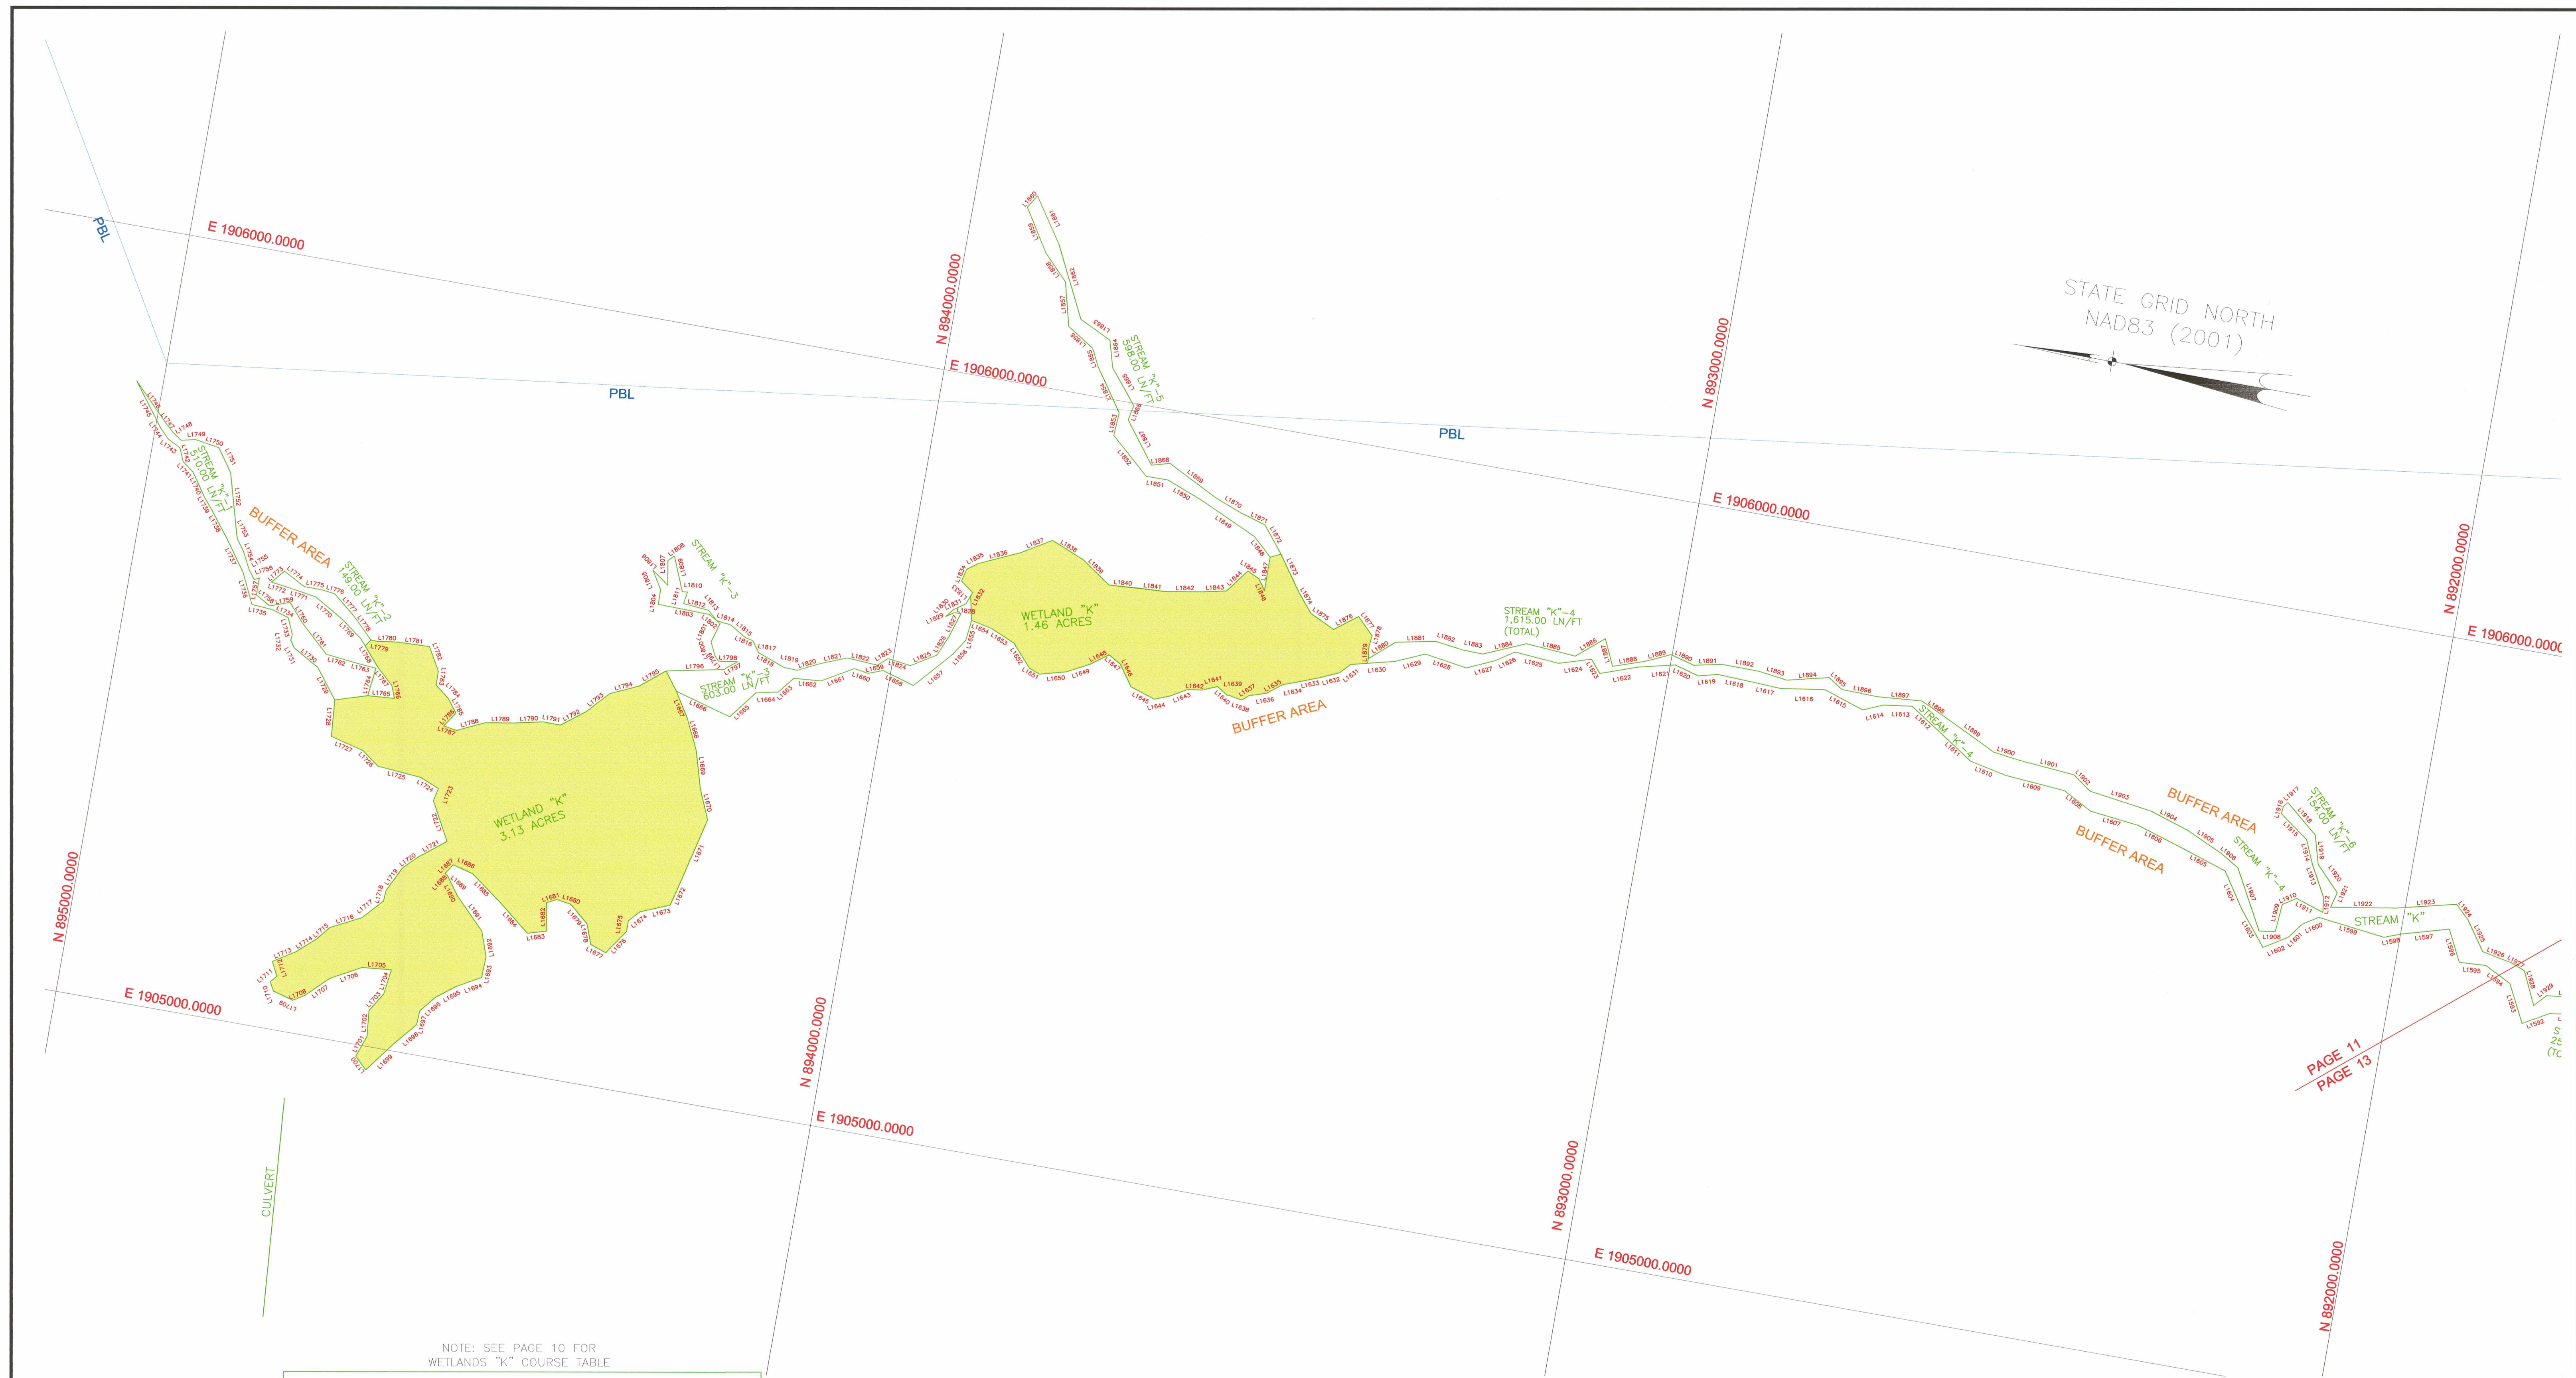


NOTE: SEE PAGE 10 FOR
WETLANDS "K" COURSE TABLE


DETAILED DRAINAGE AREA
(AREAS ARE PAGE SPECIFIC)

DRAINAGE ID - AREA

WETLAND	AREA	STREAM	TOTAL LINEAR FT
"K"	4.59 ACRES	"K"	3629.00 LN/FT

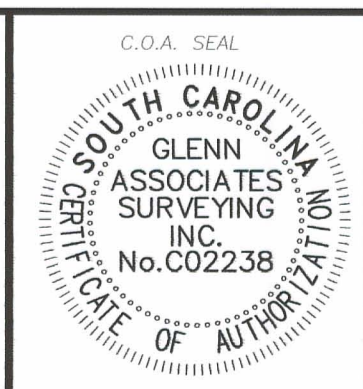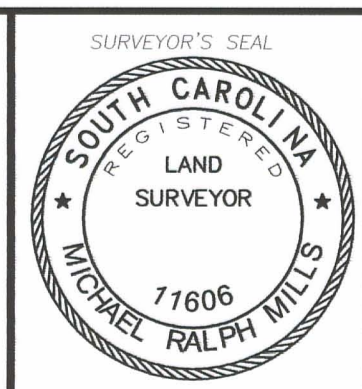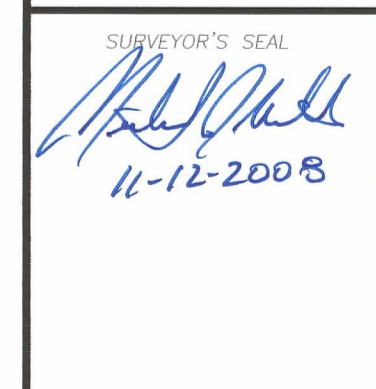

REV.	REVISION DESCRIPTION	DRAWN BY	CHECKED	DATE
0	INITIAL ISSUE	DCD	BBB	7/31/08
1	SHEET LAYOUTS, ADDED WETLAND AND STREAM AREAS	TLM	DCD	11/12/08

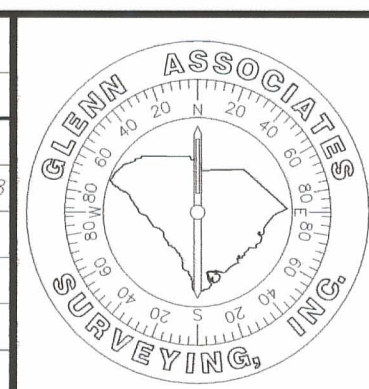

PREPARED BY GLENN ASSOCIATES SURVEYING, INC.
P.O. BOX 12 JENKINSVILLE, SOUTH CAROLINA 29065
Telephone (803) 345-5297 or GLENNASSOCIATES.COM
MICHAEL R. MILLS; S.C.P.L.S. # 11606

DETAILED WETLANDS MAP PREPARED FOR

SCE&G
A SCANA COMPANY

NEW NUCLEAR DEPLOYMENT

JULY 31, 2008
SCALE: 1 INCH = 100 FEET

0 100' 200'

D-13

PAGE 11
PAGE 13